




Proposed Hadley St Elevation

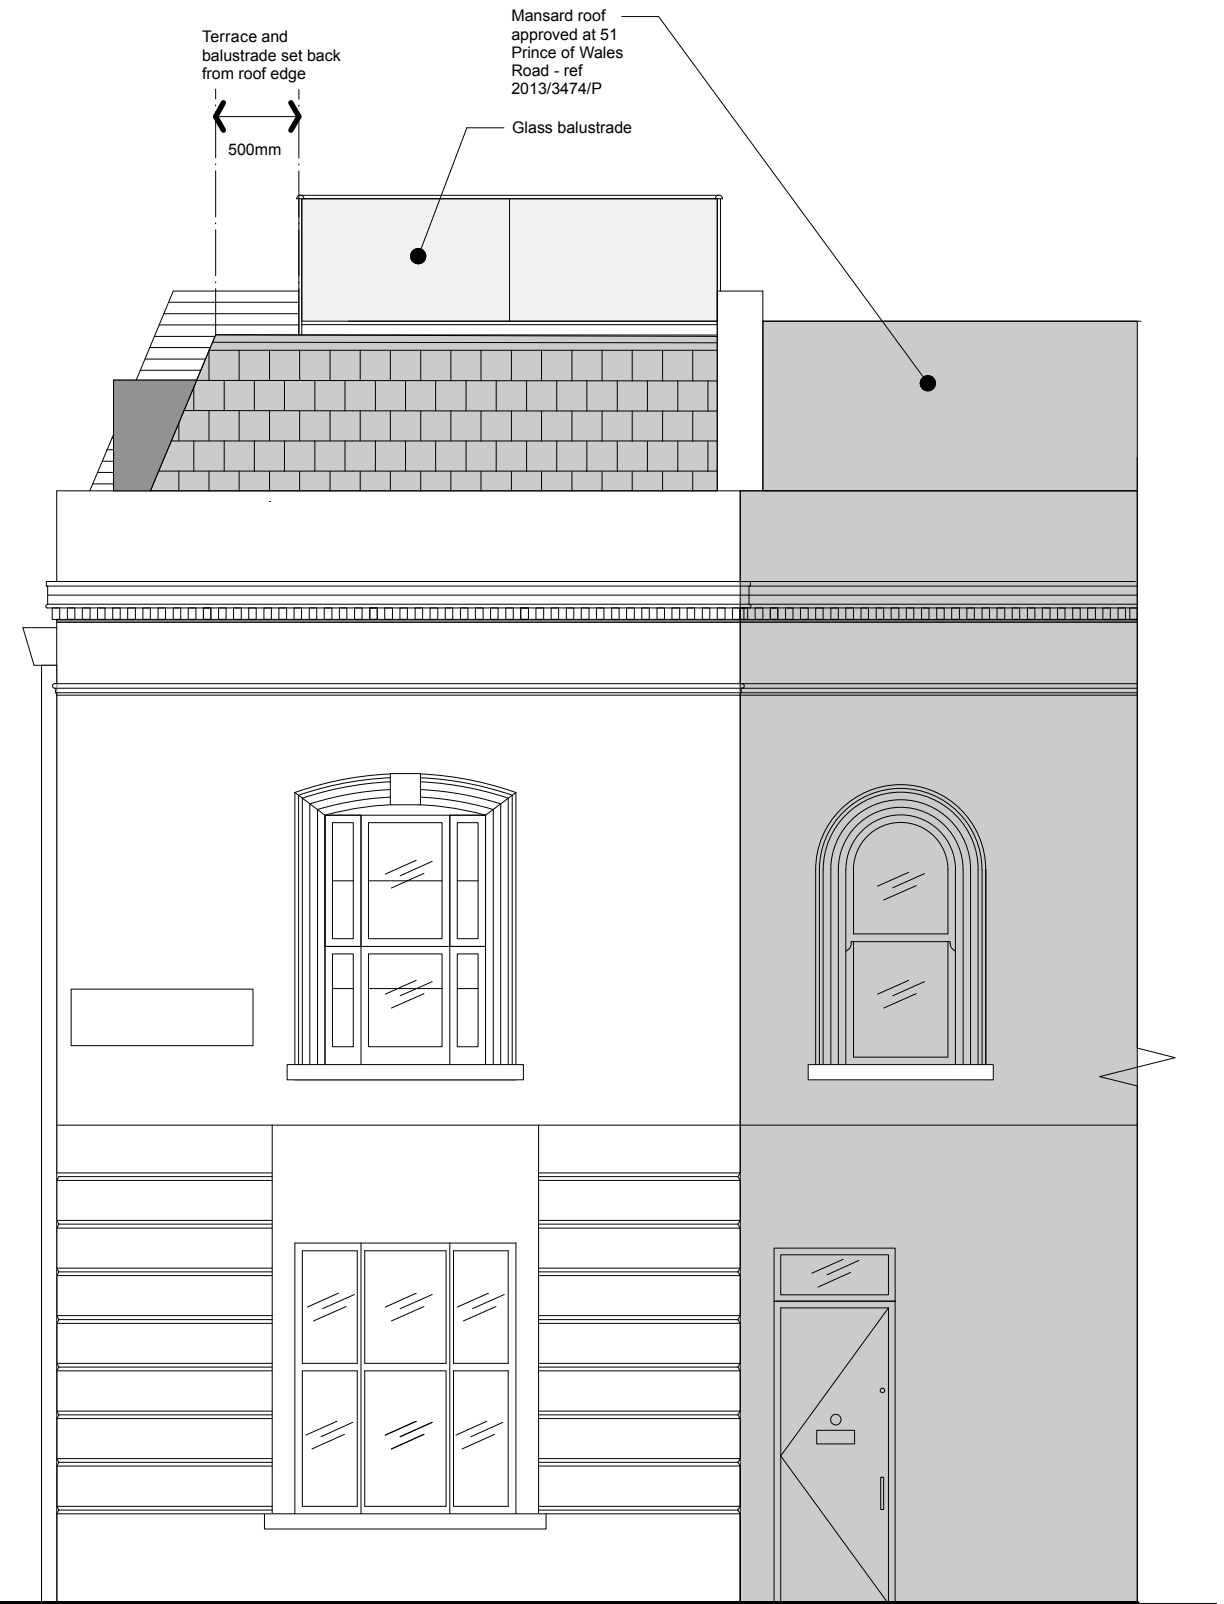

Proposed Prince of Wales Rd Elevation

a+u db Ltd Architecture +
Urban Design Bureau

60 Farleigh Road
London N16 7TQ

Tel: +44 (0) 7515 514 723
Email: mail@au-db.com

All dimensions are in millimetres
All dimensions to be checked on site
© Architecture & Urban Design Bureau

Drawing name:
Elevations - Proposed

Date: 13.06.14	Job no: 13-023	Drawing no: A123
-------------------	-------------------	---------------------

Scale: 1:50@A3	Revision: -	Drawn by: RC
-------------------	----------------	-----------------

Project name:
2a Hadley Street, London, NW1

All dimensions are in millimetres
All dimensions to be checked on site
© Architecture & Urban Design Bureau