


Proposed Hadley St Elevation

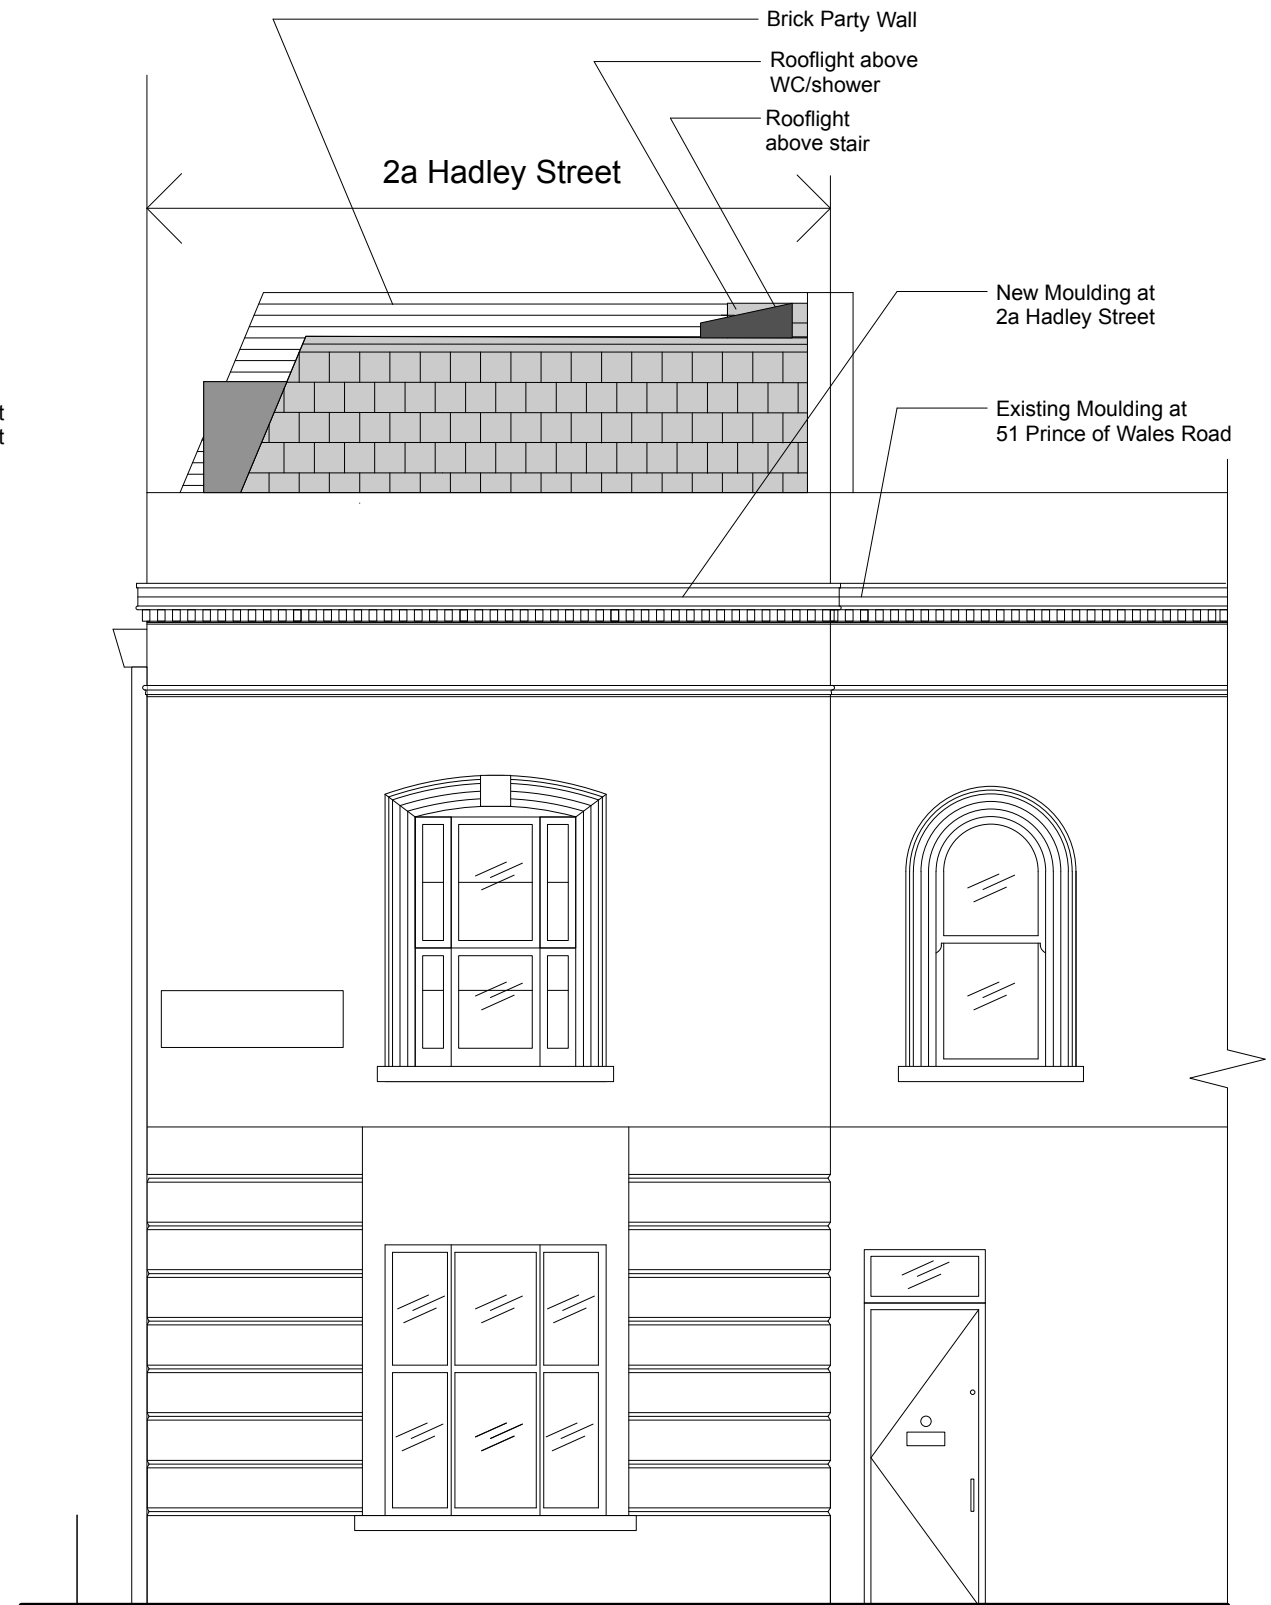

Proposed Prince of Wales Rd Elevation

Rev D -27.06.13 - Planning amendments
 Rev C -25.06.13 - Planning amendments
 Rev B -19.06.13 - Roof parapet amended
 Rev A-03.04.13 - Roof lights amended

Planning Drawing Only - Not For Construction

a+u db ltd Architecture +
 Urban Design Bureau

Scheme Level
 from a measured survey

1. This drawing has been based upon a measured survey drawing by others. As a result, the precision of the dimensions indicated is dependent upon the information supplied.
 2. While this drawing can be used as a base drawing for construction purposes, it is VERY IMPORTANT that all dimensions are checked carefully before any work commences or any materials are ordered.
 3. This drawing can be used as part of a planning application, although your planning officer may ask for more specific information about some aspects of the design. Ask your architect for more information on planning applications.

4. Where applicable, a suitable Structural Engineer and/or a Party Wall Surveyor should be consulted. Although as far as possible these instances have been indicated, this is not necessarily exhaustive and the whole scope of proposed works should be reviewed.
 5. Unless other arrangements have been specifically made, your building contractor should serve a Building Notice, as and where applicable, to your local authority to satisfy the requirements of the Building Regulations. Your building contractor should also liaise with the Building Control Officer regarding routine inspections of the work.

This is a '**Scheme Level Drawing**' and is intended to illustrate the general arrangement of the project proposals. As it stands this drawing does not include all of the detail necessary for a full plans building regulations application.

While this drawing can be used as a base drawing for construction purposes, your building contractor may require more information. It is therefore important to discuss, with your architect & builder together, where more detail would be appropriate.

All dimensions are in millimetres
 All dimensions to be checked on site
 © Architecture & Urban Design Bureau

Drawing name:
 Elevations - Proposed

Date: 05.03.13	Job no: 13-023	Drawing no: A113
Scale: 1:50@A3	Revision: D	Drawn by: RC

Project name:
 2a Hadley Street, London, NW1

60 Farleigh Road
 London N16 7TQ
 Tel: +44 (0) 7515 514 723
 Email: mail@au-db.com