




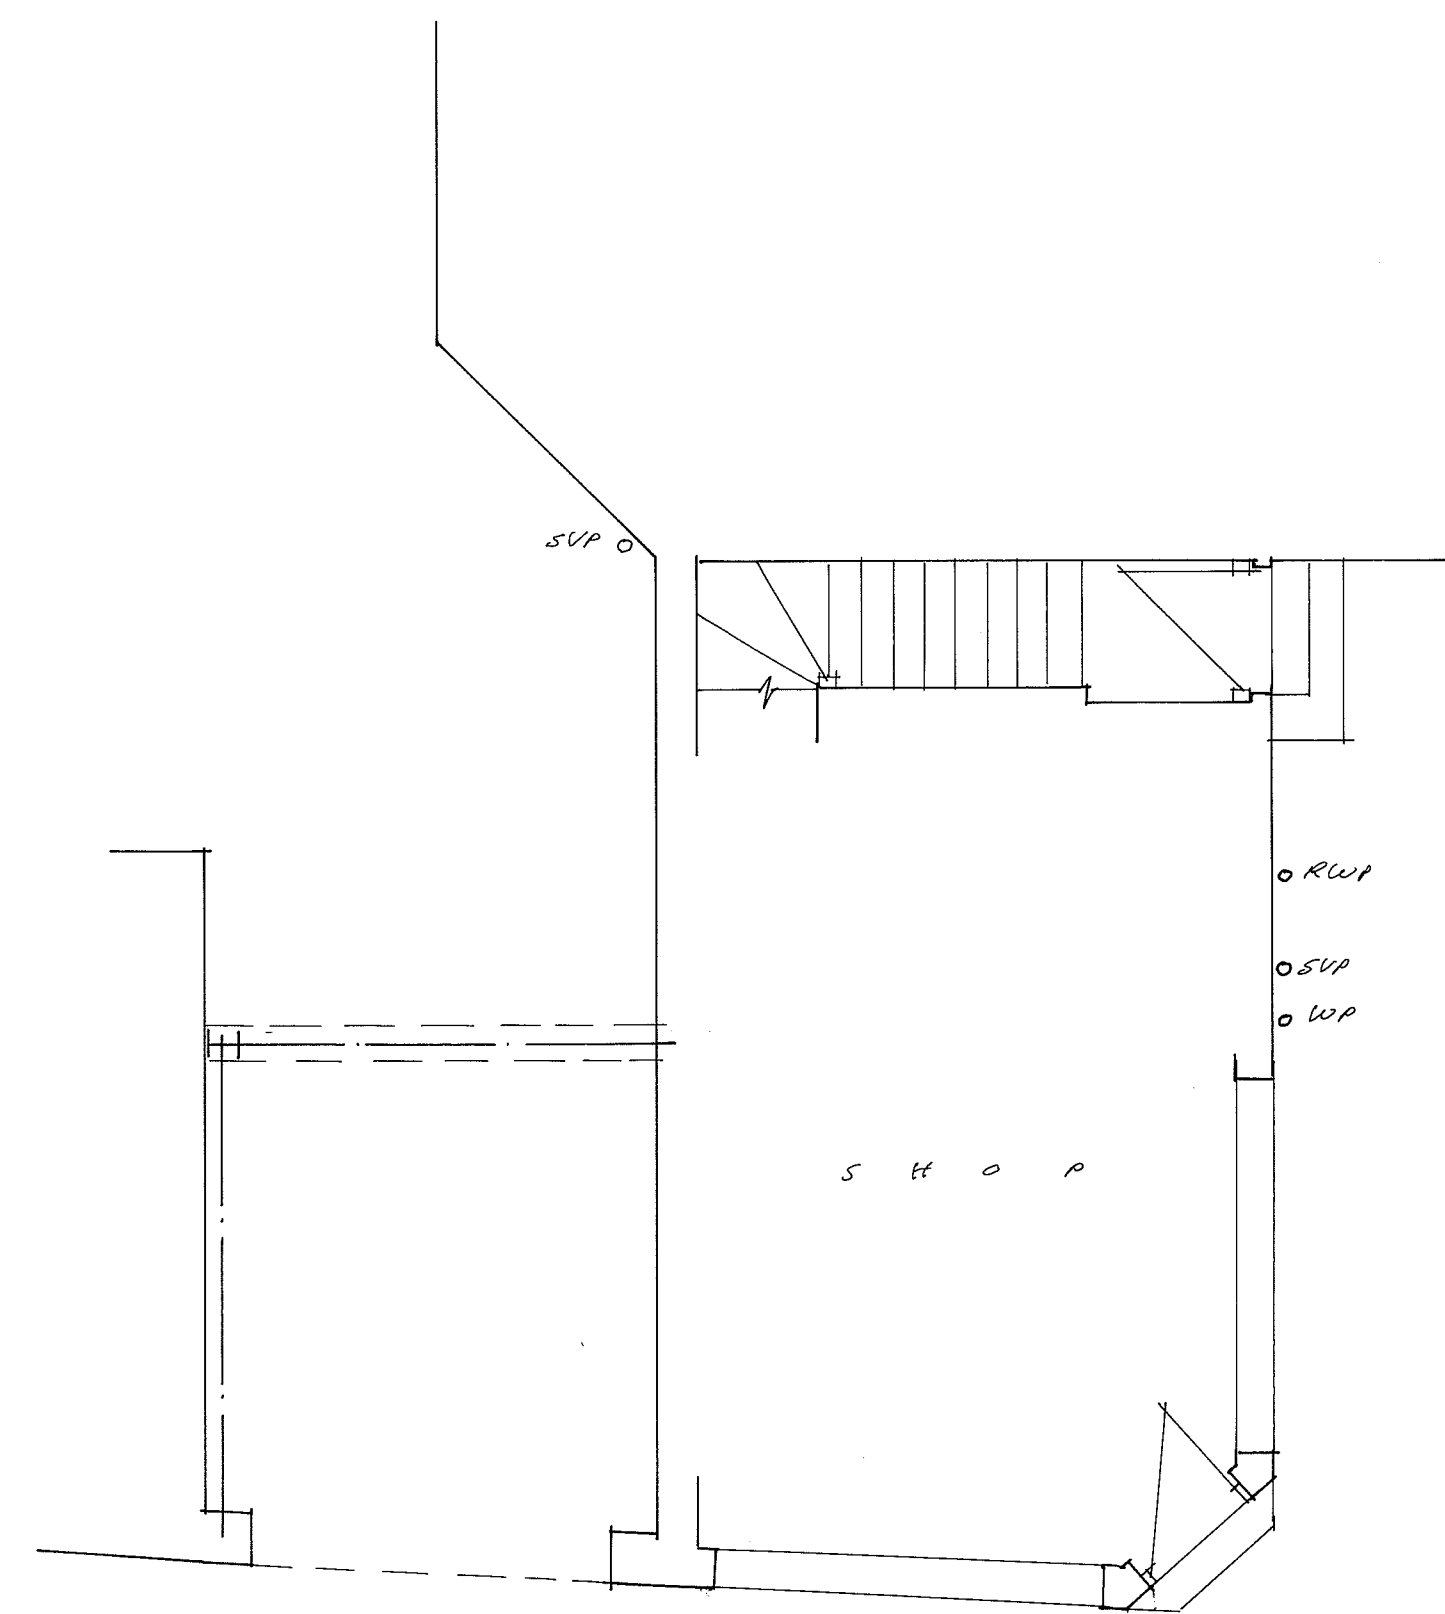


GROUND (NO CHANGE)

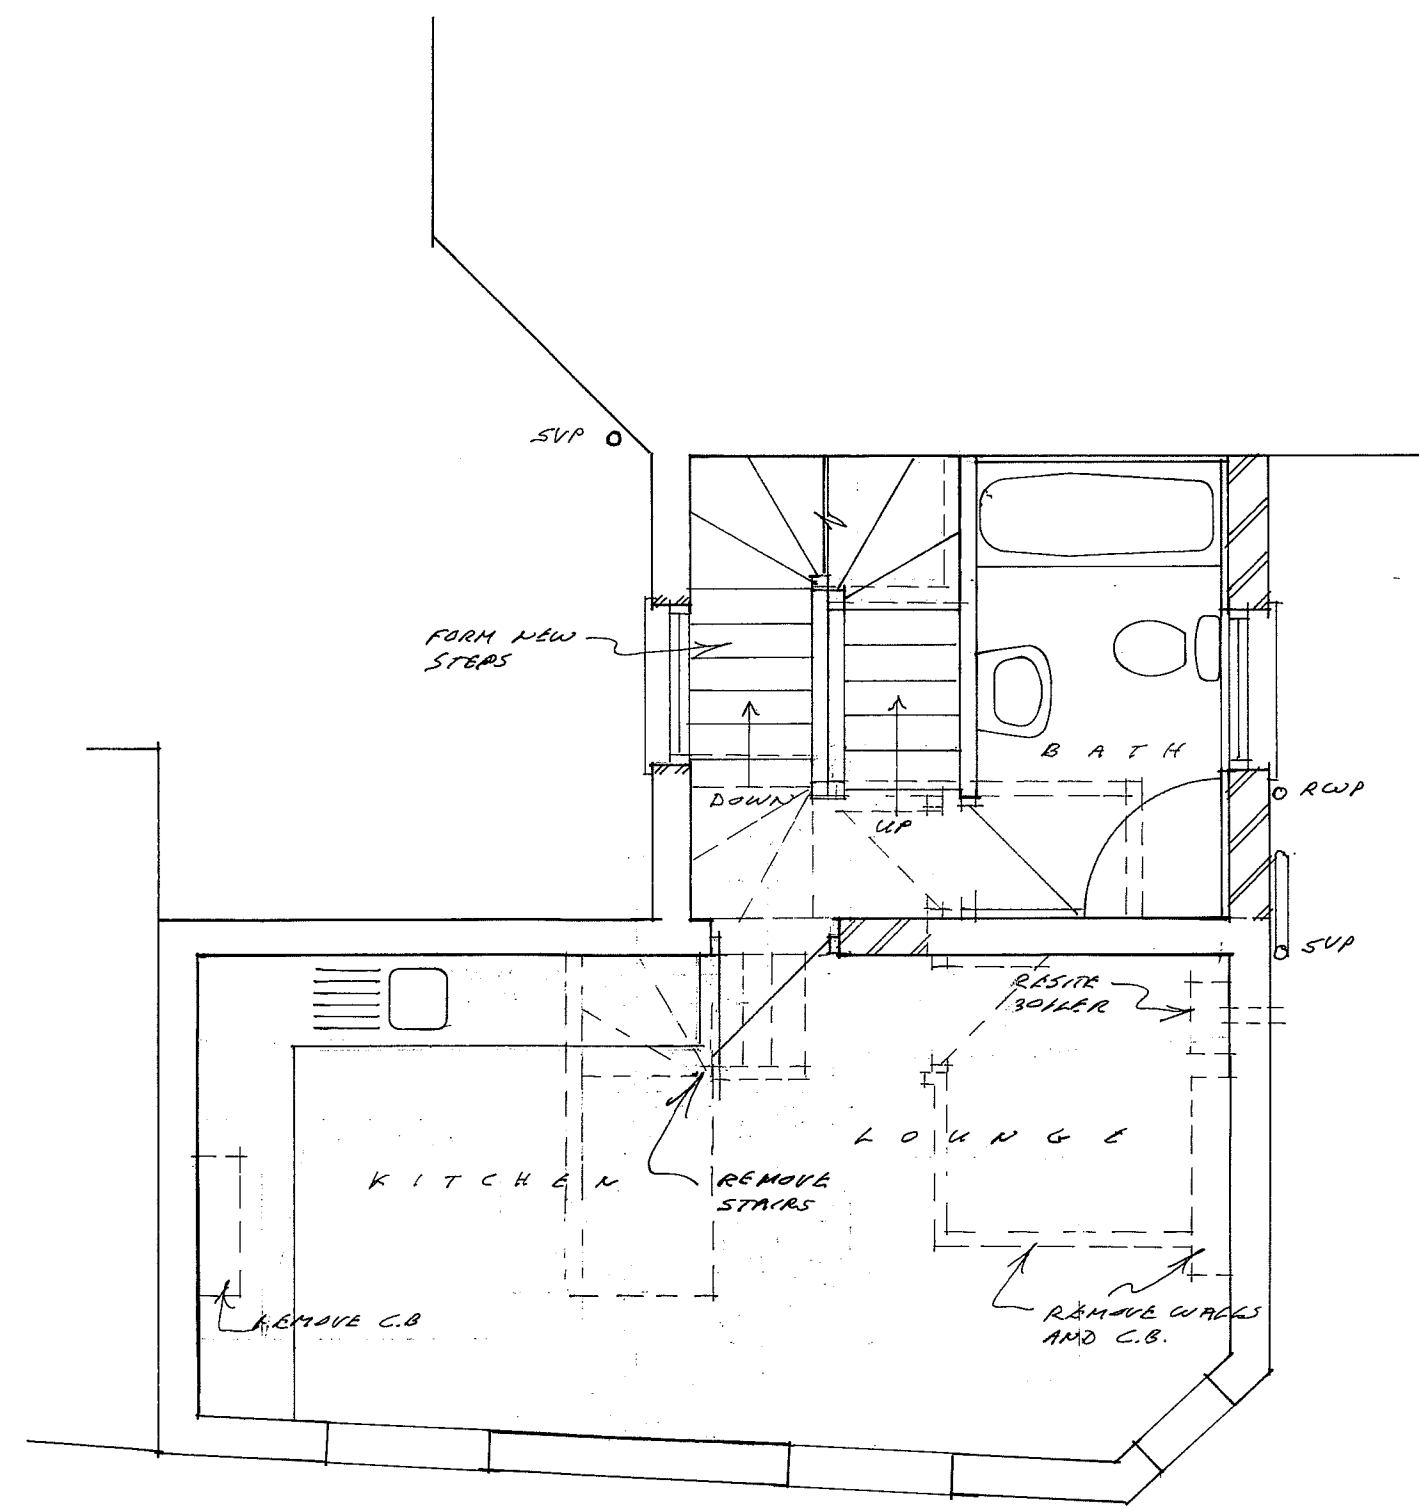

FIRST

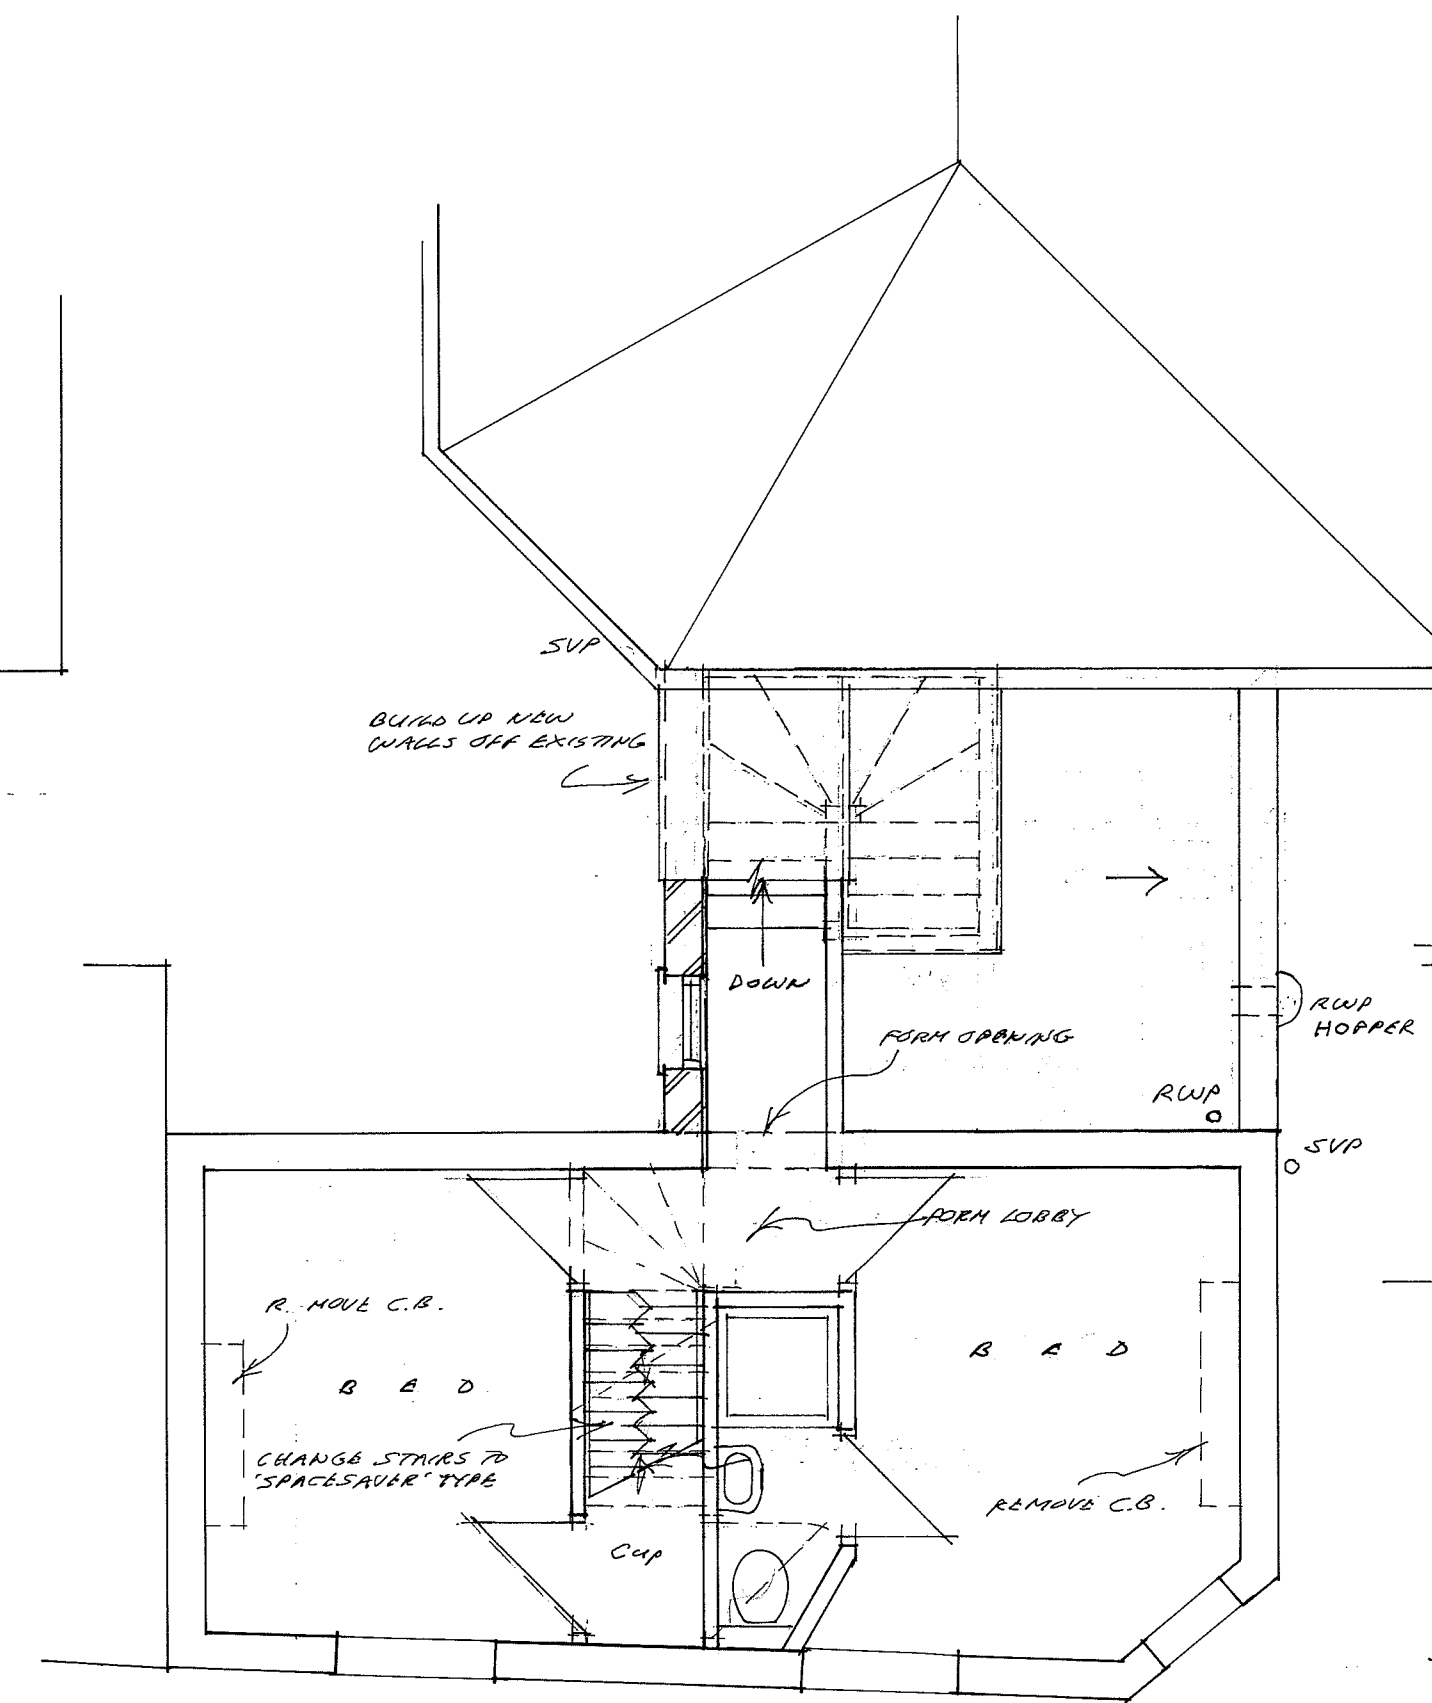


SECOND

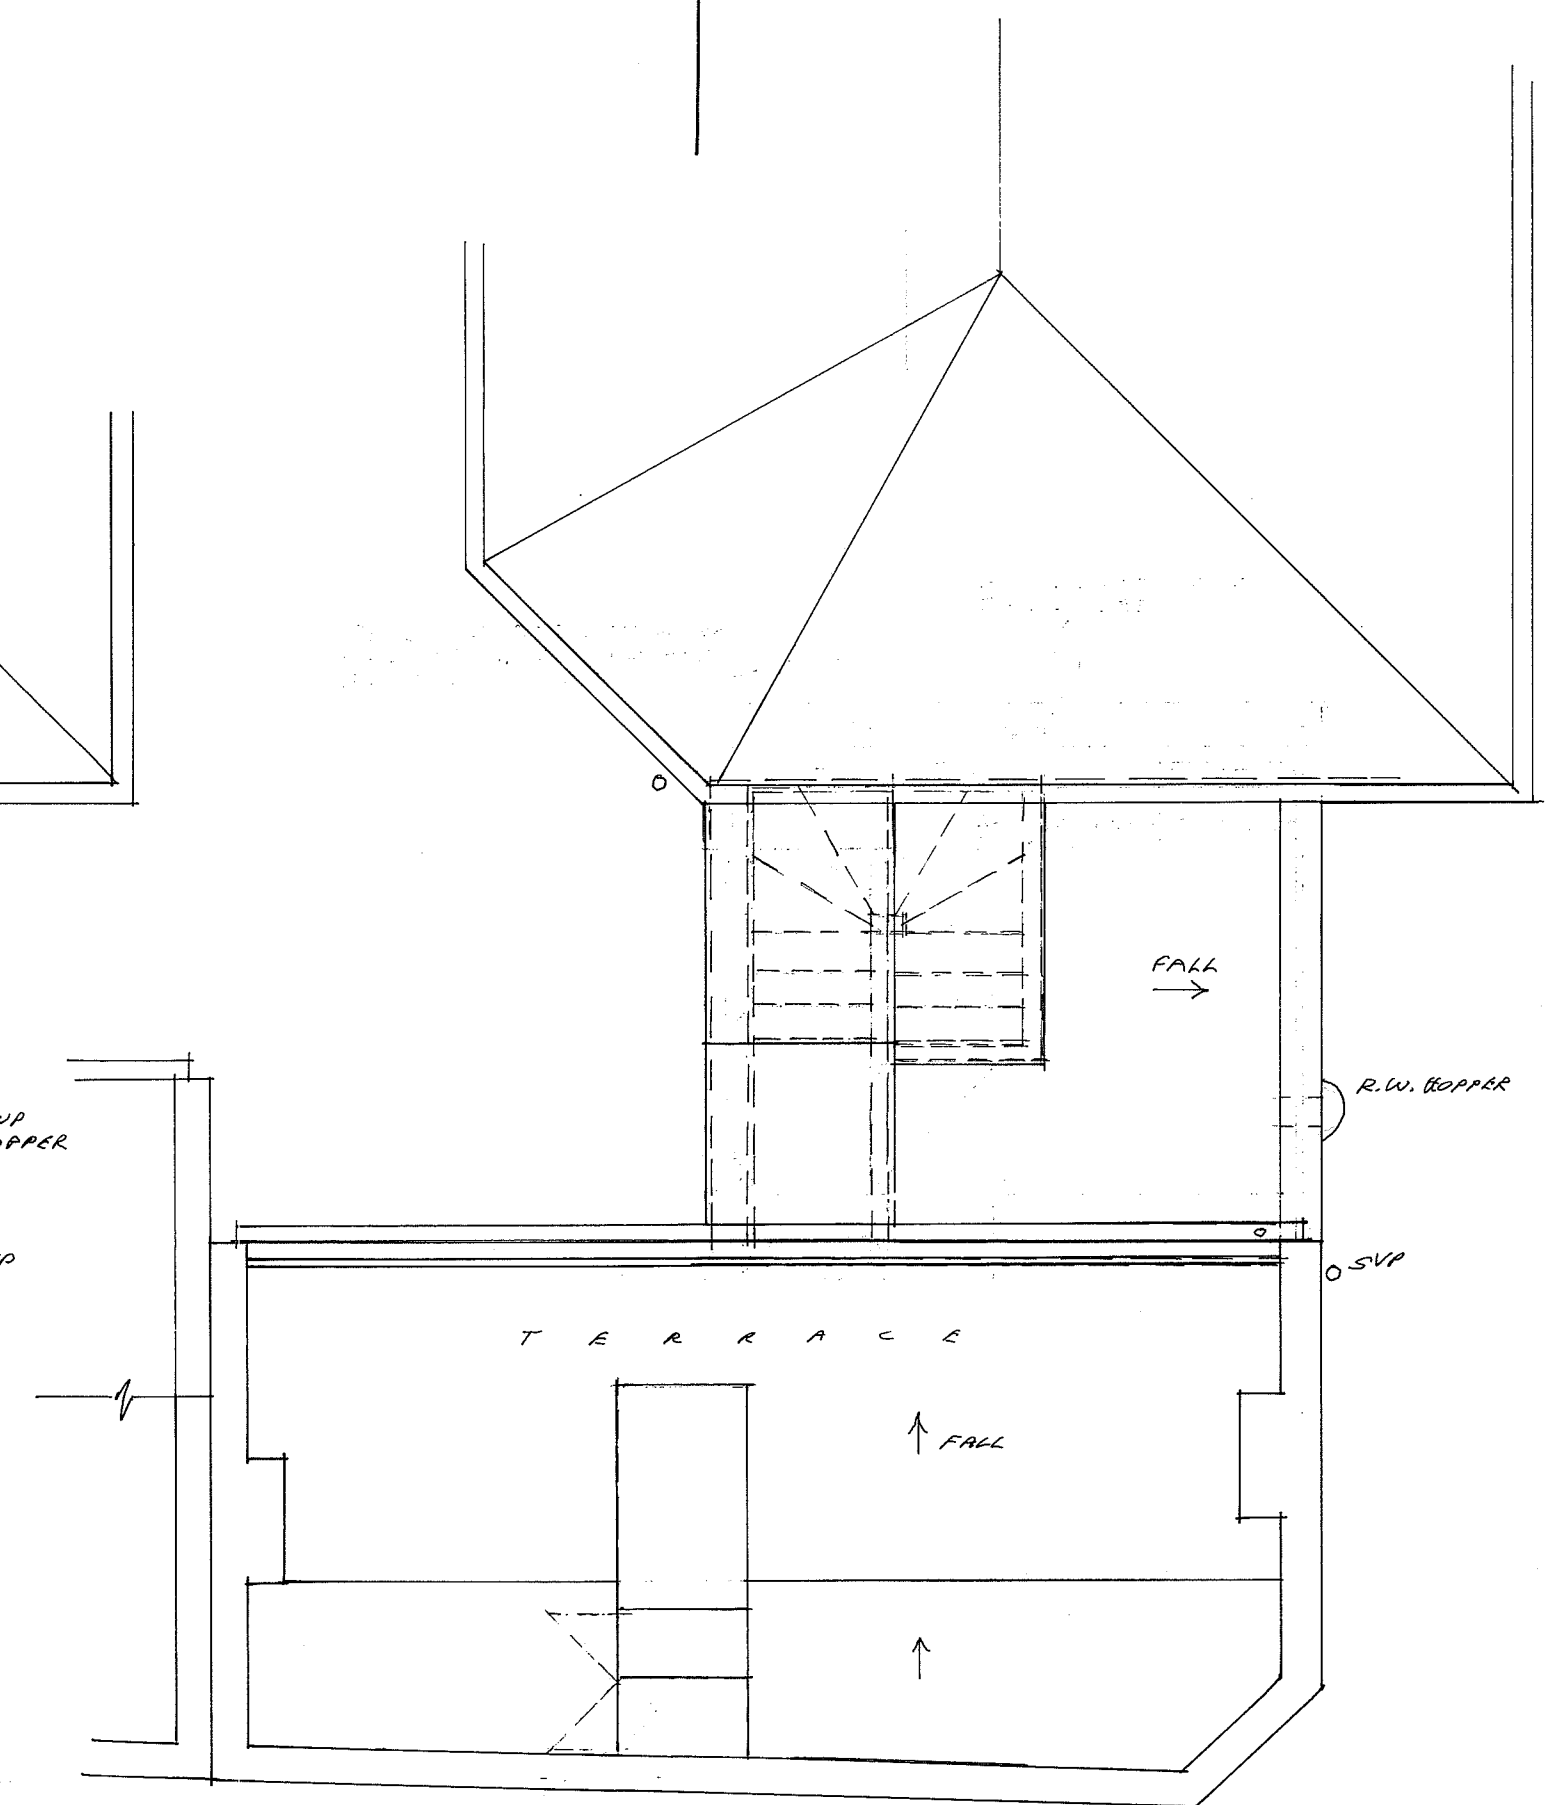


ROOF PLAN




FRONT (NO CHANGE)

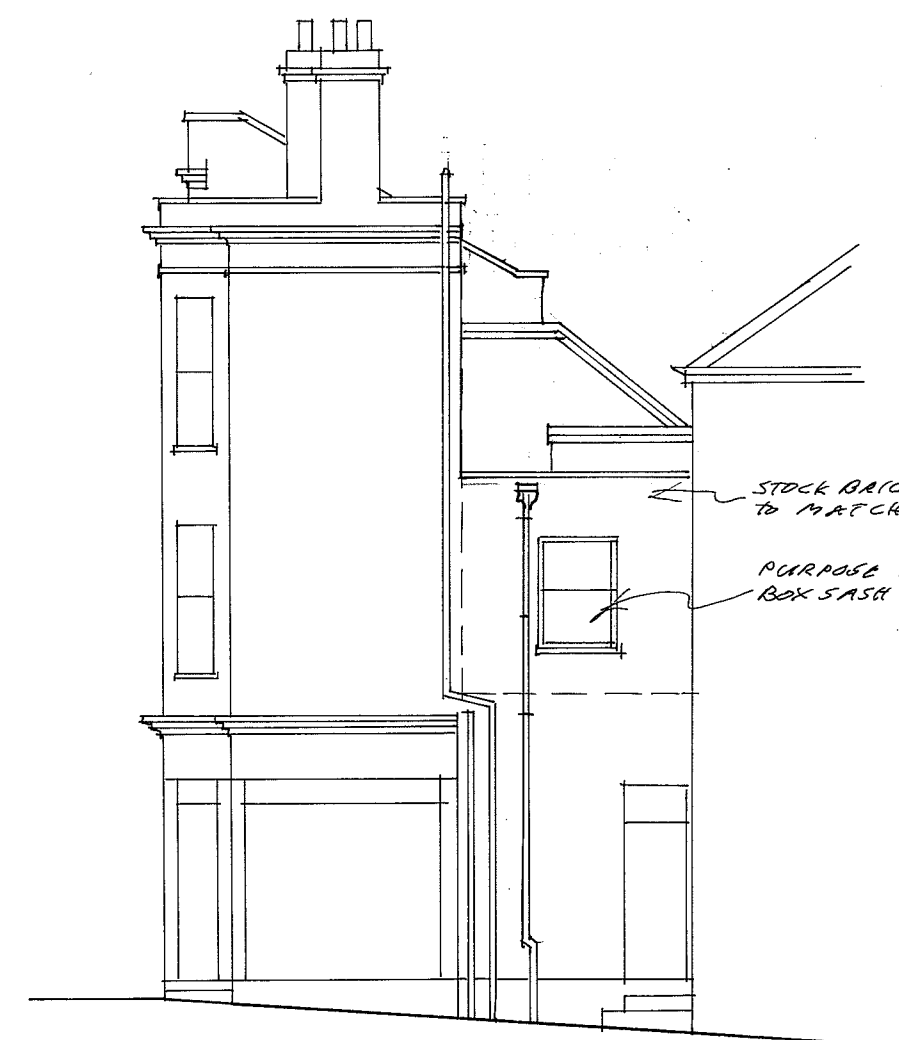

SIDE

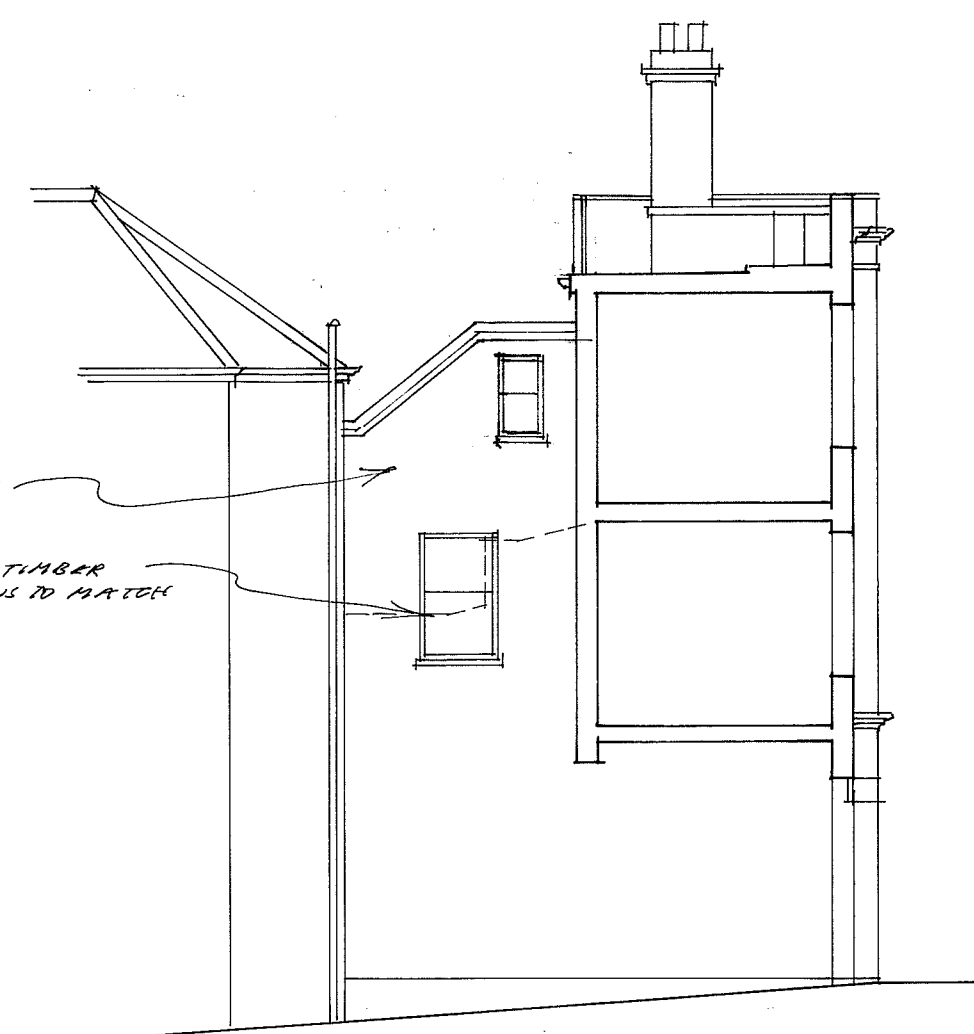

SIDE (SECTIONAL)

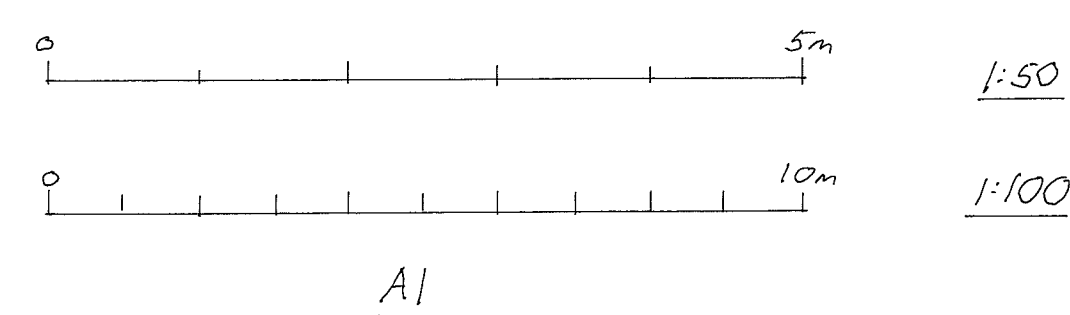

B. AMENDED TO PLANNING REQUIREMENTS 11/2/13
A. AMENDED TO CLIENT'S REQUIREMENTS 29/11/12

PROPOSED PLANS & ELEVATIONS

AT, 10A HEATH STREET, NW3

FOR. MR. A. GREEN 12/AG-3B

SCALES 1:50, 1:100 DATE 4/10/12