

76 Canfield Gardens
Garden Building



sycamore

sycamore

78 Canfield Gardens

drwg
1341

drwg
1340


drwg
1240

51 Compayne Gardens


drwg
1311

drwg
1310

drwg
1210

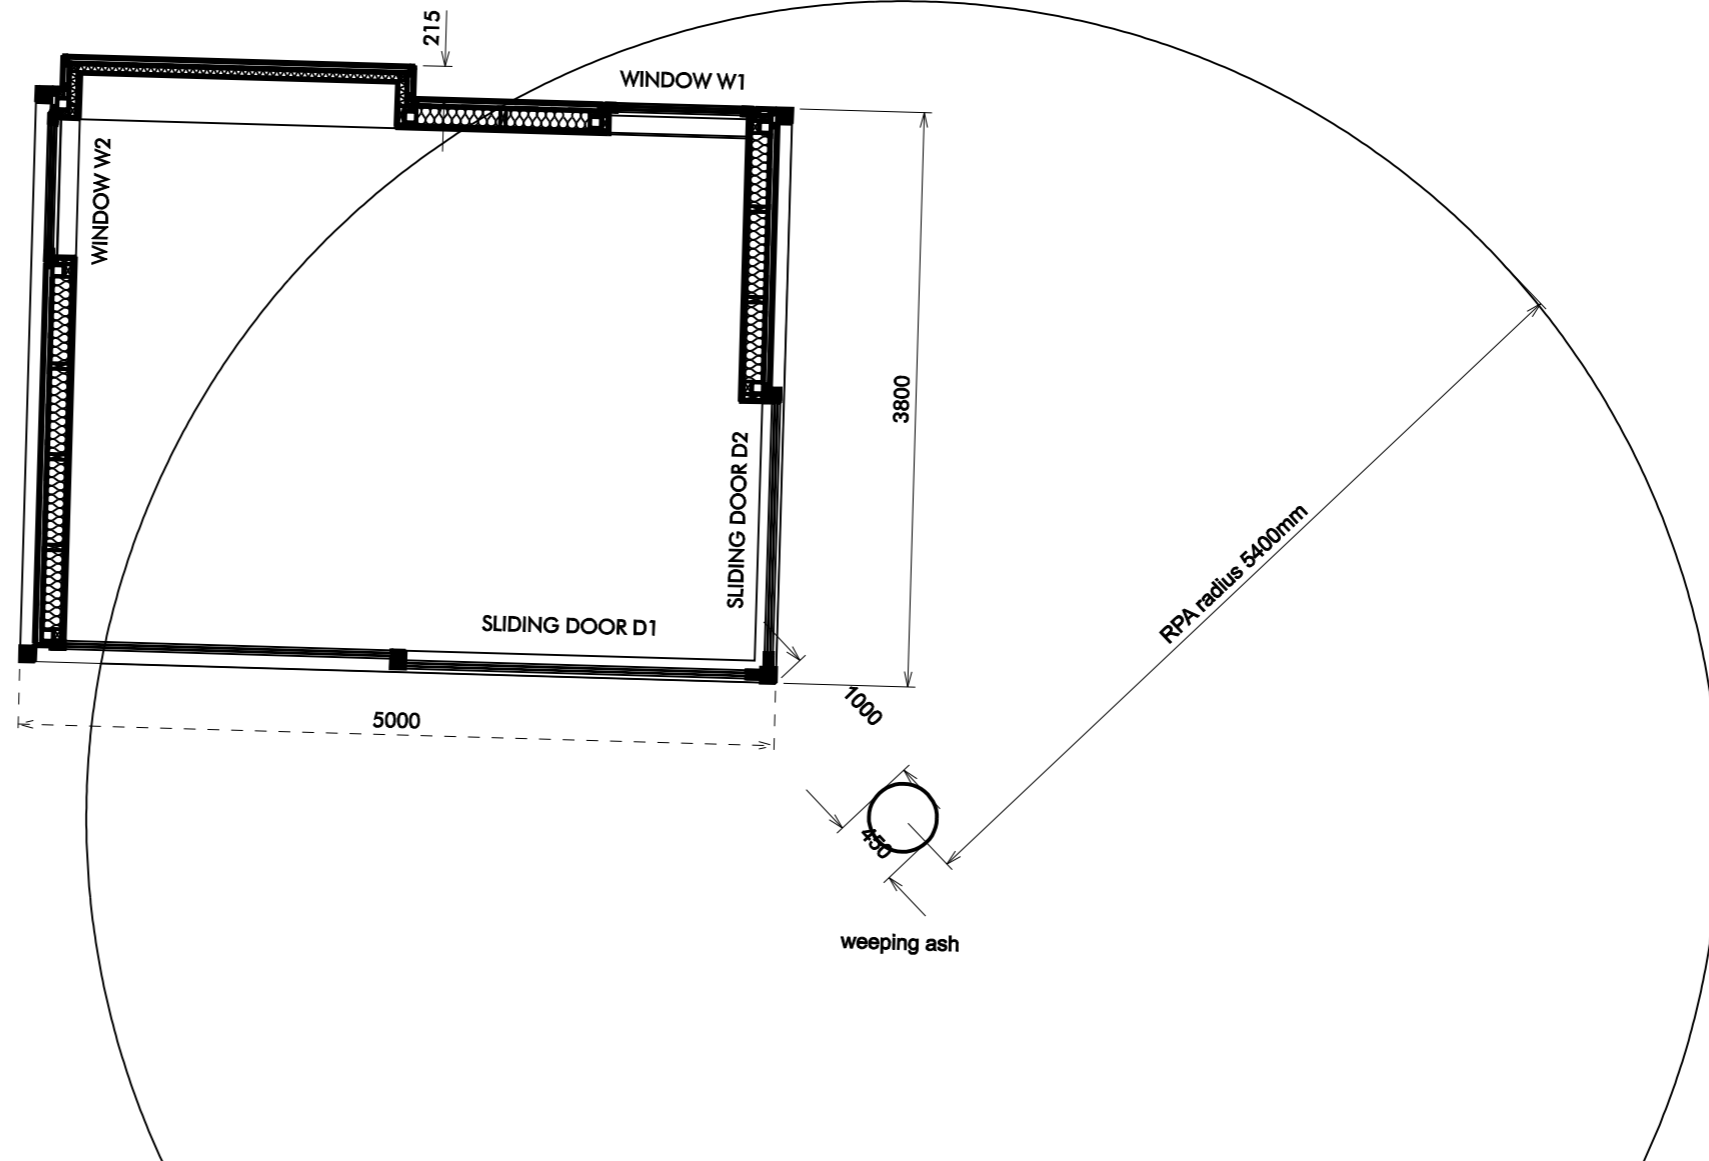

Notes:

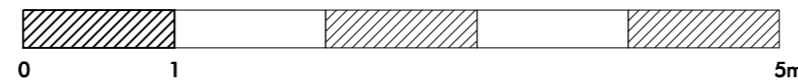

Weeping Ash RPA: 91.6m²
 Encroachment: 13.6m²
 Percentage: 13.6%

Do not scale off drawing!
 Work only to noted dimensions

Check all dimensions on
 site prior to commencement

Notify the architect
 immediately of any discrepancy

Project:
53 Compayne Gardens

Drawing Title:
**Site Survey
 Encroachment of RPA**

Drawing No.:	1306COMP_SK12	Revision:	-
Scale@A1:	25	Scale@A3:	50
Scale@A3:	50	Rev. Date:	-
Drawn:	RP	First Drawn:	09.07.14
Checked:	-	Checked:	-

ROMAN PARDON
 ARCHITECTURE & DESIGN