

**Notes:**

This drawing is the copyright of Freshlead Limited and may not be used without their consent.  
 This drawing is not to be scaled  
 Discrepancies are to be brought to the attention of Freshlead Limited immediately

**Revisions:**

-	-	Preliminary Issue	-	-

**Location Plan**


**Client:**  
 FRUITION PROPERTIES  
 7 EUROPA STUDIOS  
 VICTORIA ROAD, NW10 6ND

**Project:**  
 SECTION 96

**Drawing:**  
 PROPOSED ELEVATION  
 HIGHGATE ROAD (WEST)

**Status:**  
 SECTION 96 APPLICATION

<b>Drawing No:</b>	<b>Revision:</b>
15HR/P/009	-
<b>Date:</b>	<b>Scale @ A3:</b>
30 June '14	1:100
<b>Drawn By:</b>	<b>Checked By:</b>
NF	LR

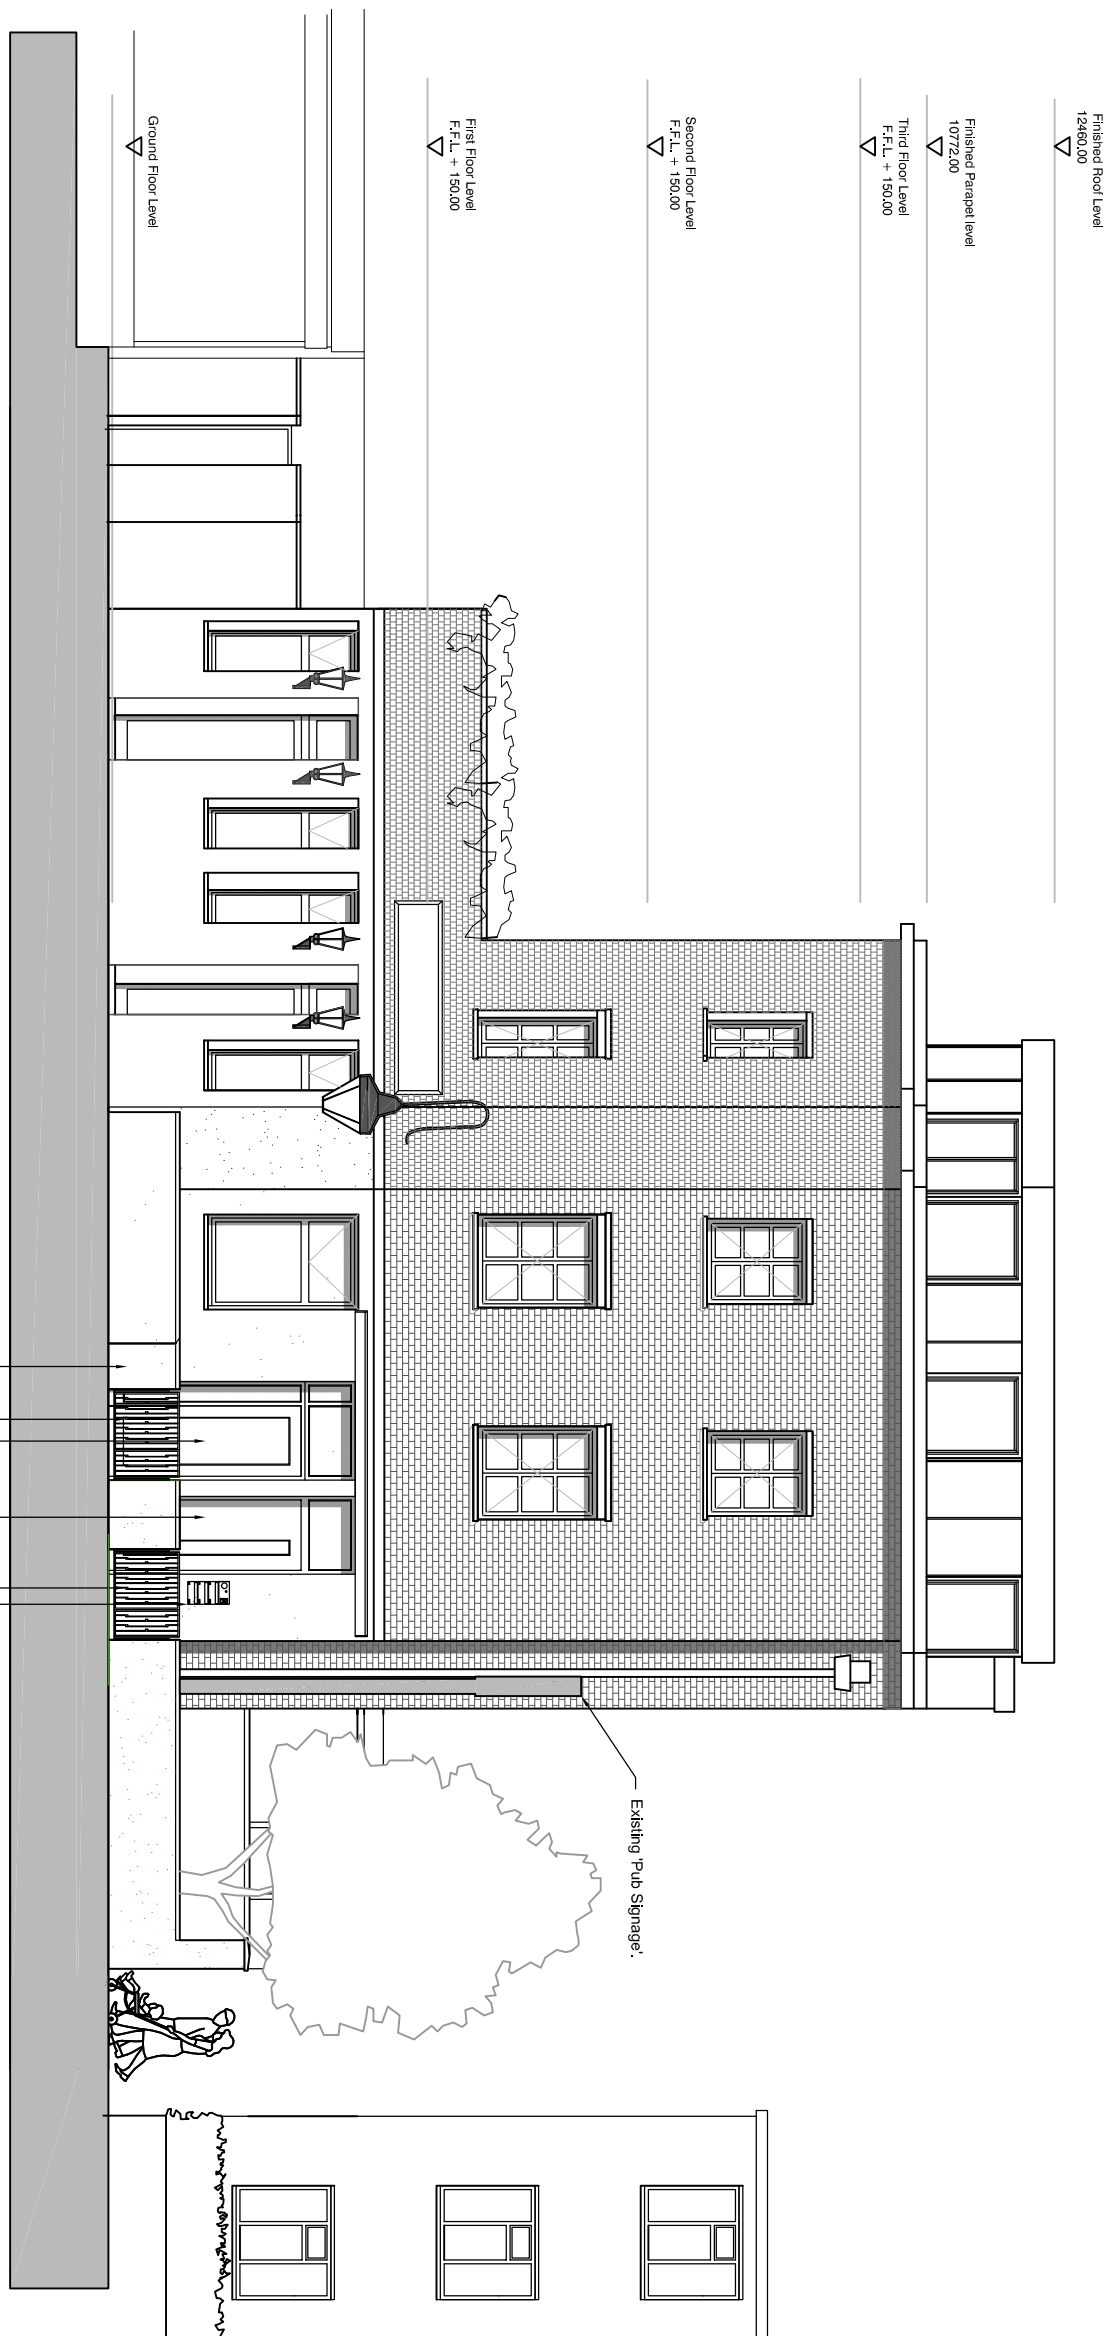

**PROPOSED HIGHGATE ROAD (WEST) ELEVATION 1:100**

- Letterbox and door entry system
- New gate to match existing in-situ restaurant
- New Timber Door with inset vision panel to new Residential Entrance
- New Timber Door with side light to new Residential Entrance
- Existing steel gate and fixed side light.
- Existing rendered wall.