

Notes:

This drawing is the copyright of Freshlead Limited and may not be used without their consent.

This drawing is not to be scaled

Discrepancies are to be brought to the attention of Freshlead Limited immediately

Revisions:

No.	Description	Date
-	Preliminary Issue	-


Location Plan

Client:
FRUITION PROPERTIES
7 EUROPA STUDIOS
VICTORIA ROAD, NW10 6ND

Project:
SECTION 96

Drawing:
EXISTING ELEVATION
HIGHGATE ROAD (WEST)

Status:	
SECTION 96 APPLICATION	
Drawing No:	Revision:
15HR/E/008	-
Date:	Scale @ A3:
30 June '14	1:100
Drawn By:	Checked By:
NF	LR

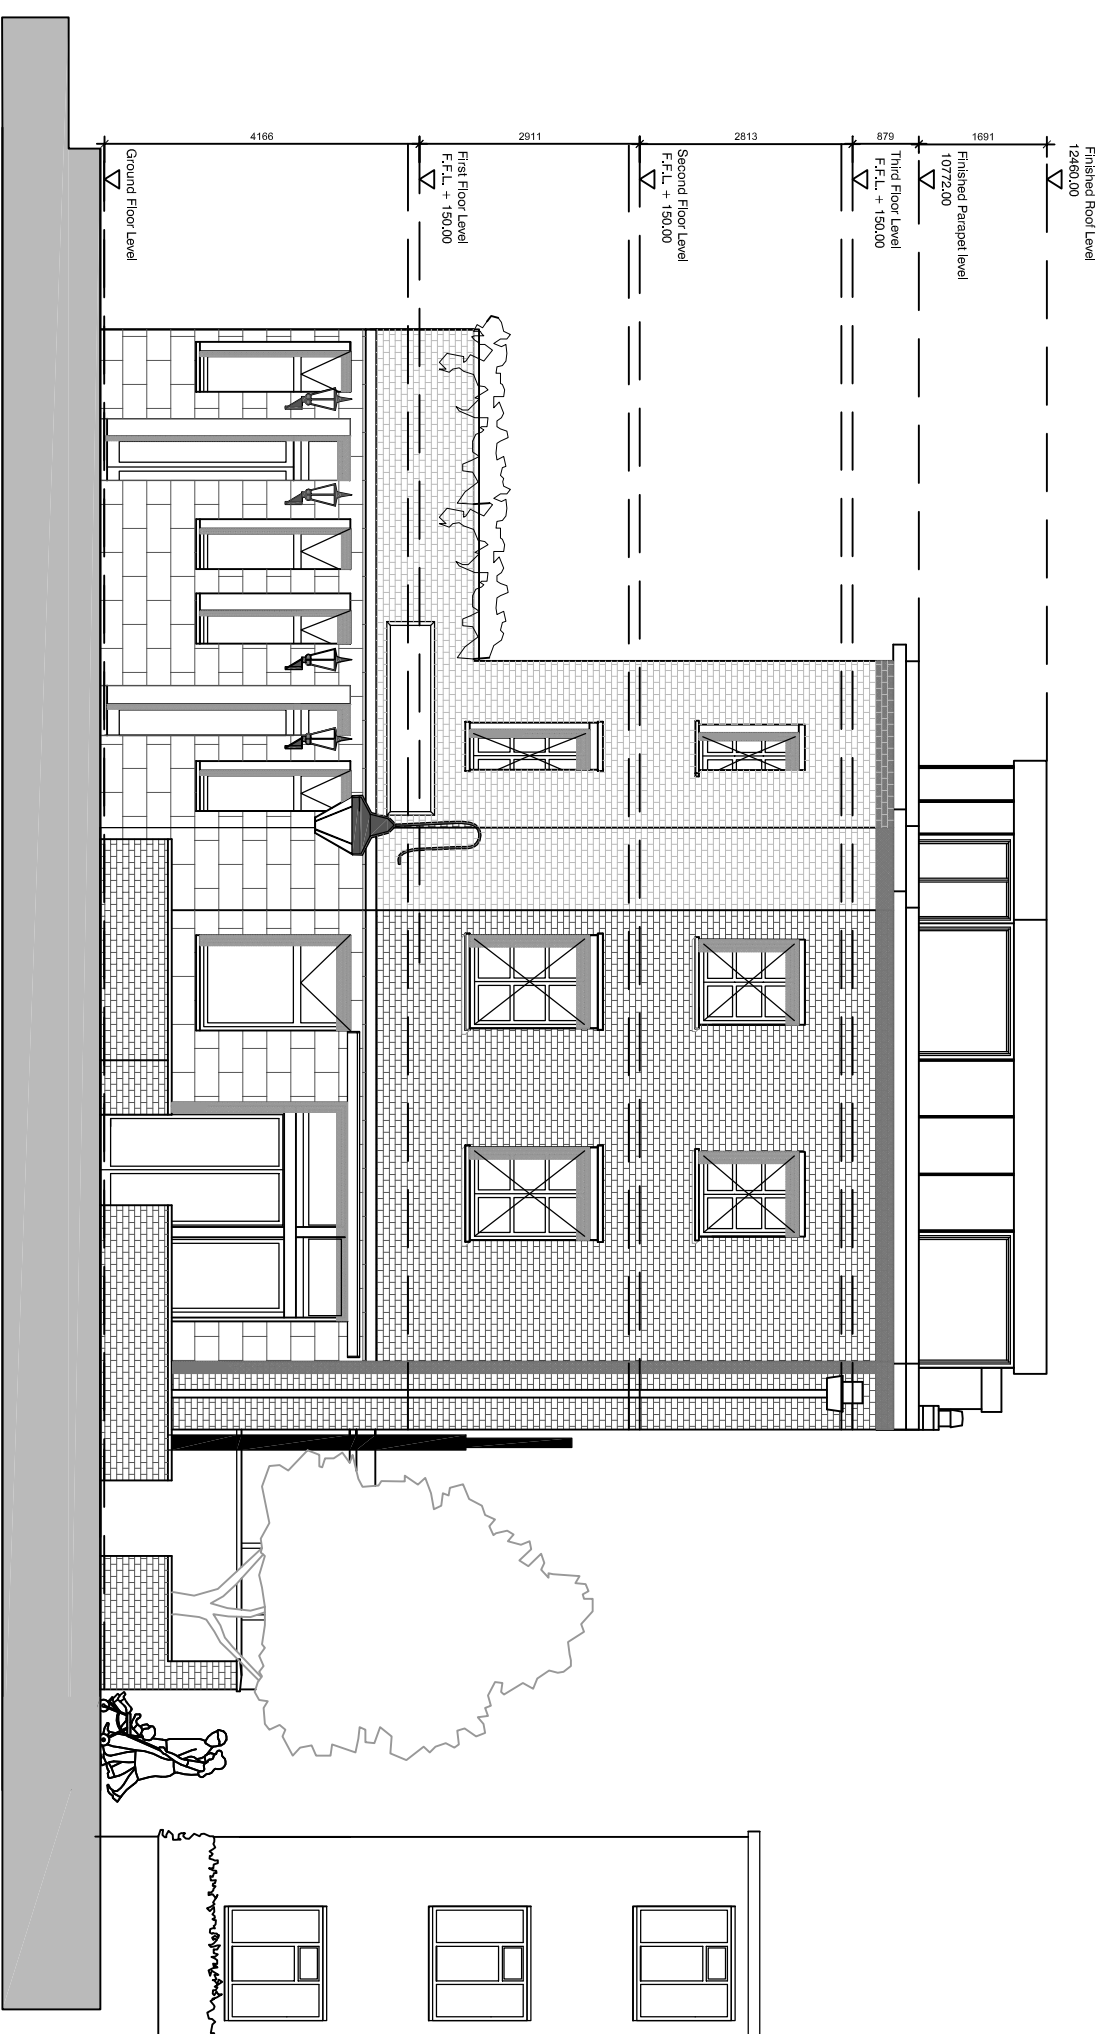

EXISTING HIGHGATE ROAD (WEST) ELEVATION 1:100



7 Europa Studios, Victoria Road, London NW10 6ND
 T: 020 8965 4999 F: 020 8965 4996 E: info@fruitionproperties.co.uk