

SITE LOCATION PLAN  
AREA 2 HA  
SCALE 1:1250 on A4  
CENTRE COORDINATES: 529250, 183675



Supplied by Streetwise Maps Ltd  
[www.streetwise.net](http://www.streetwise.net)  
Licence No: 100047474  
13/12/2013 15:44

*Heritage Surveys Limited*


Site Location Plan  
11 – 17 The Marr,  
Camden Street,  
London  
NW1 0HE

Date: 13 December 2013



Do not scale from this drawing  
 All dimensions to be checked on site

Notes:

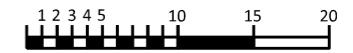

Amendments:

Drawing type:

Client:  
 L. B. CAMDEN

Project:  
 THE MARR, CAMDEN

Title:  
 BLOCK PLAN

Scale: 1:500 @A3 Date: 07/09/2013

Drawn: # Checked: #

Drg.no: 0012-L(0)001 Rev: #

Heritage Surveys Limited

Heritage Surveys Limited  
 20 Hanover Square  
 London  
 W1S 1JY  
 www.heritage-surveys.com

PROPOSED GFL.


SCALE 1 : 50 @ A3

PLENDER STREET

CAMDEN STREET

Do not scale from this drawing  
All dimensions to be checked on site

Notes:

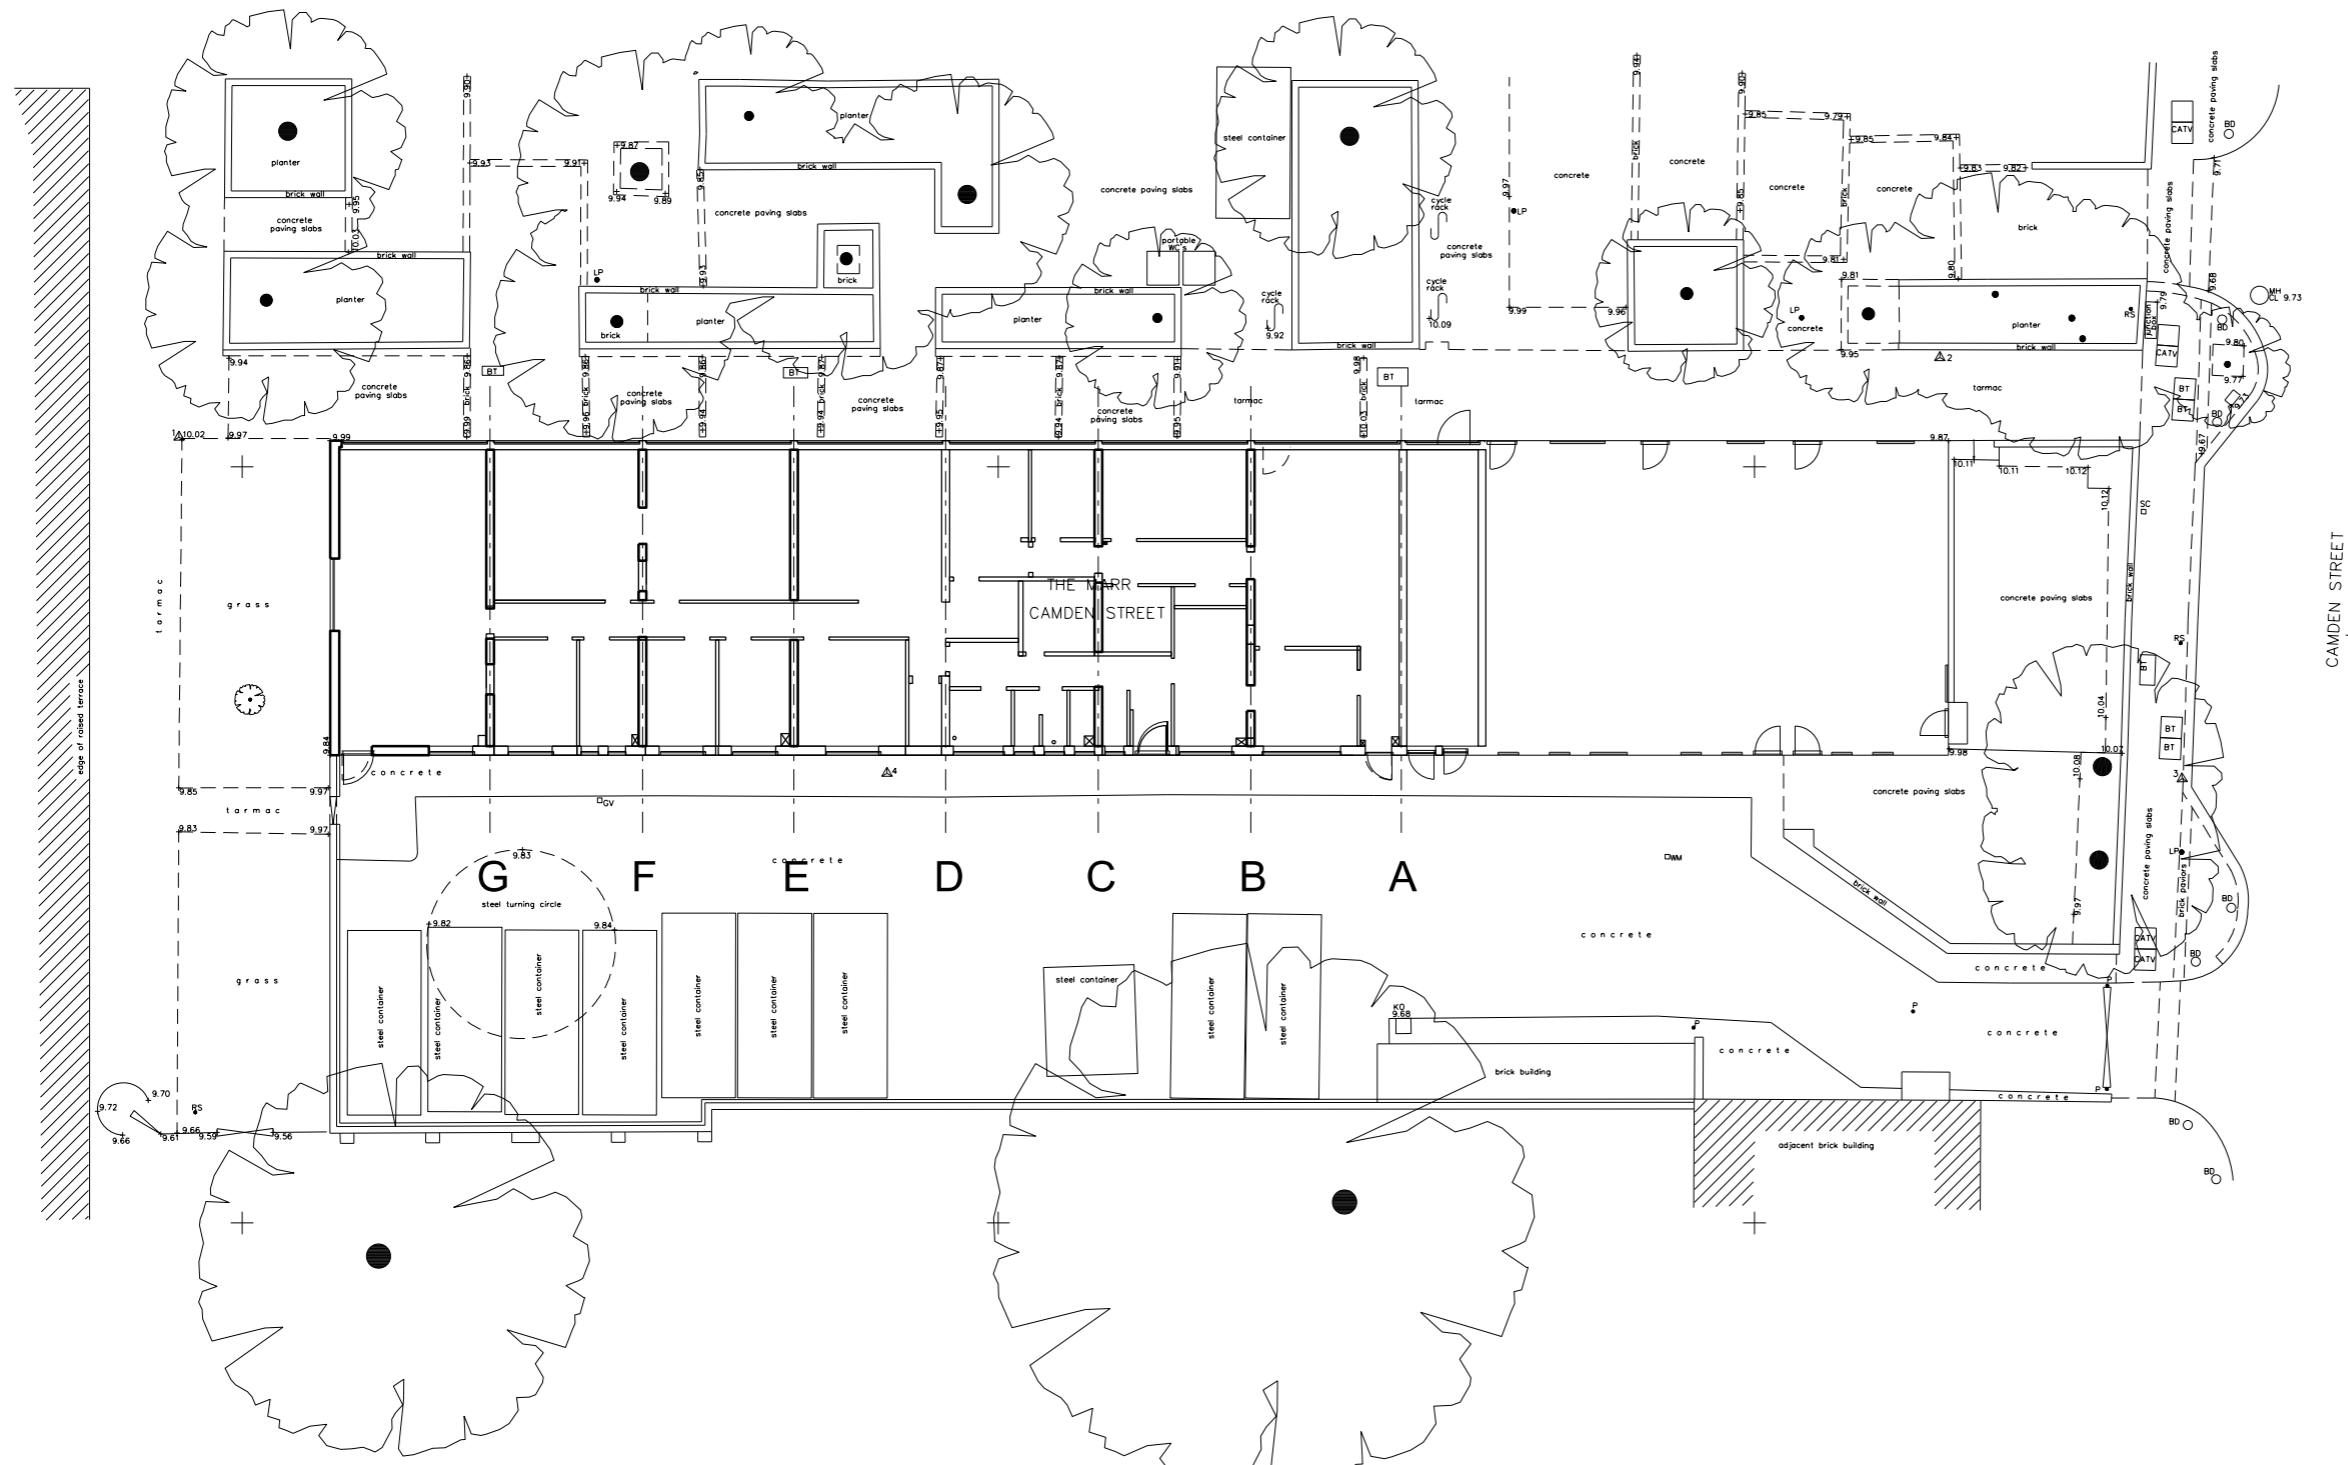

Amendments:  
REV A. TEXT AMENDED 2013-12-11

Drawing type:

Client:  
L. B. CAMDEN

Project:  
The Marr, Camden

Title:  
Existing Block Plan

Scale: 1:250 @A3 Date: 15/11/2013

Drawn: DL Checked: #

Drg.no: 5274-L(0)005 Rev: A

Heritage Surveys Ltd.


Heritage Surveys Limited  
20 Hanover Square  
London  
W1S 1JY  
www.heritage-surveys.com

EXISTING BLOCK PLAN

SCALE 1:250 @A3

Do not scale from this drawing  
All dimensions to be checked on site

Notes:

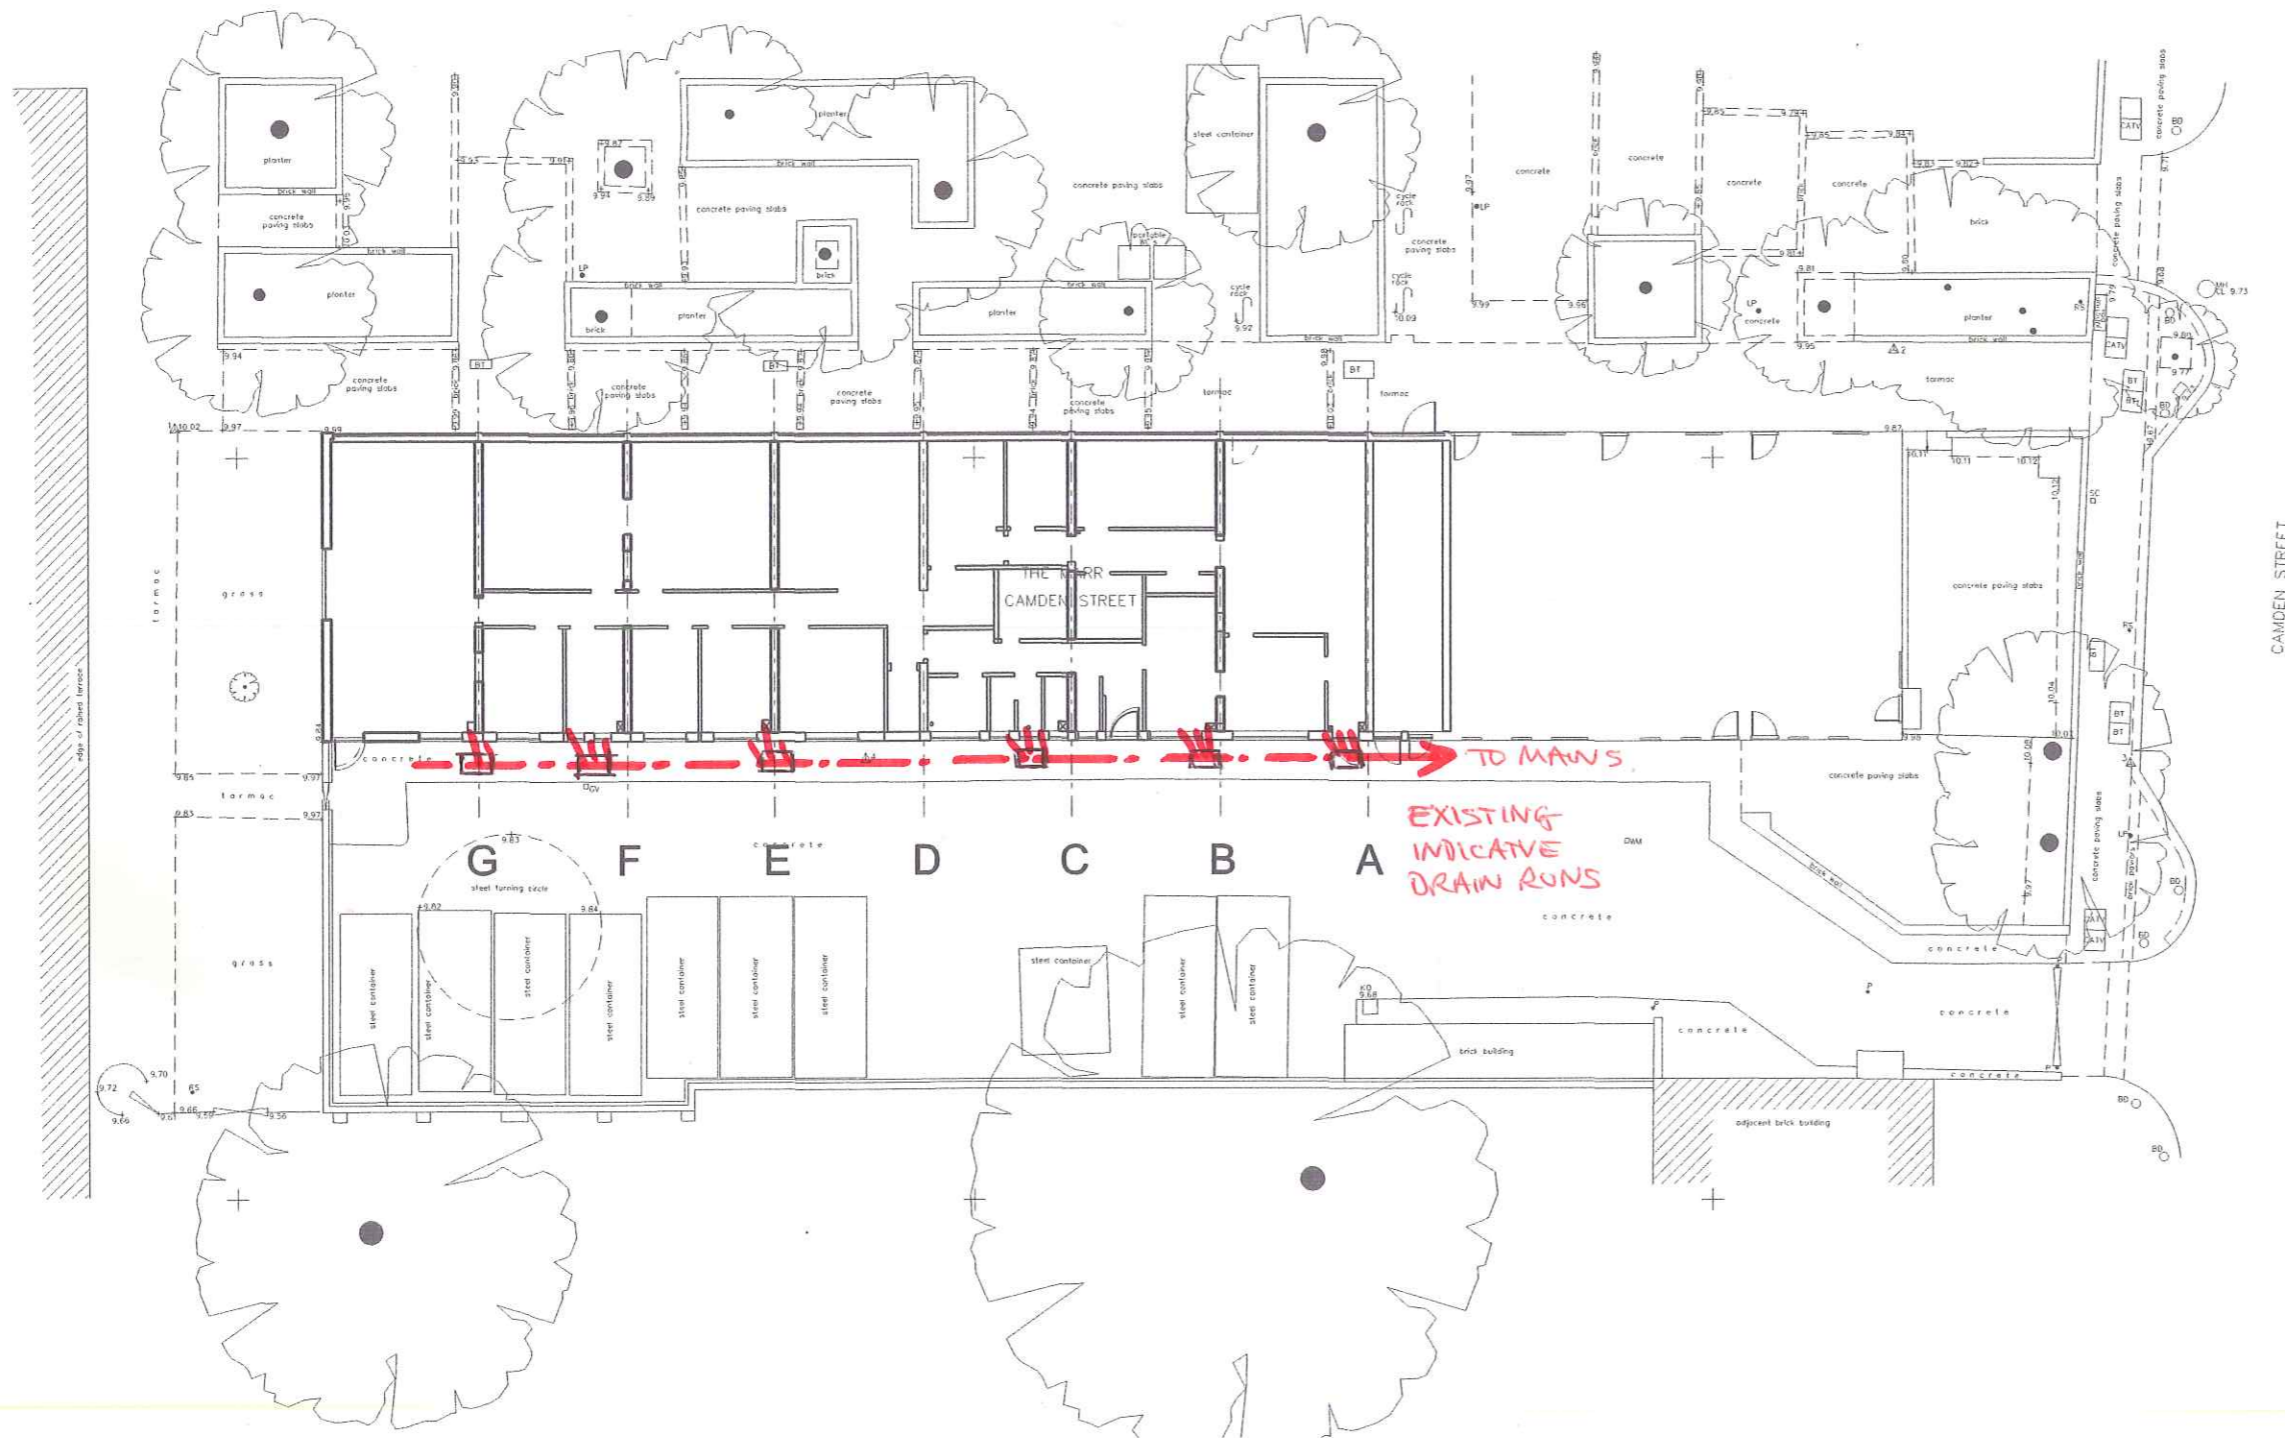

Amendments:

Drawing type:

Client:  
L. B. CAMDEN

Project:  
The Marr, Camden

Title:  
Existing Block Plan - DRAINAGE  
(INDICATIVE LAYOUT)

Scale: 1:250 @A3 Date: 15/11/2013

Drawn: DL Checked: #

Drg.no: 5274-L(0)006

Rev:


Heritage Surveys Ltd.

Heritage Surveys Limited  
20 Hanover Square  
London  
W1S 1JY  
www.heritage-surveys.com

EXISTING BLOCK PLAN - DRAINAGE

SCALE 1:250 @A3


Do not scale from this drawing  
All dimensions to be checked on site

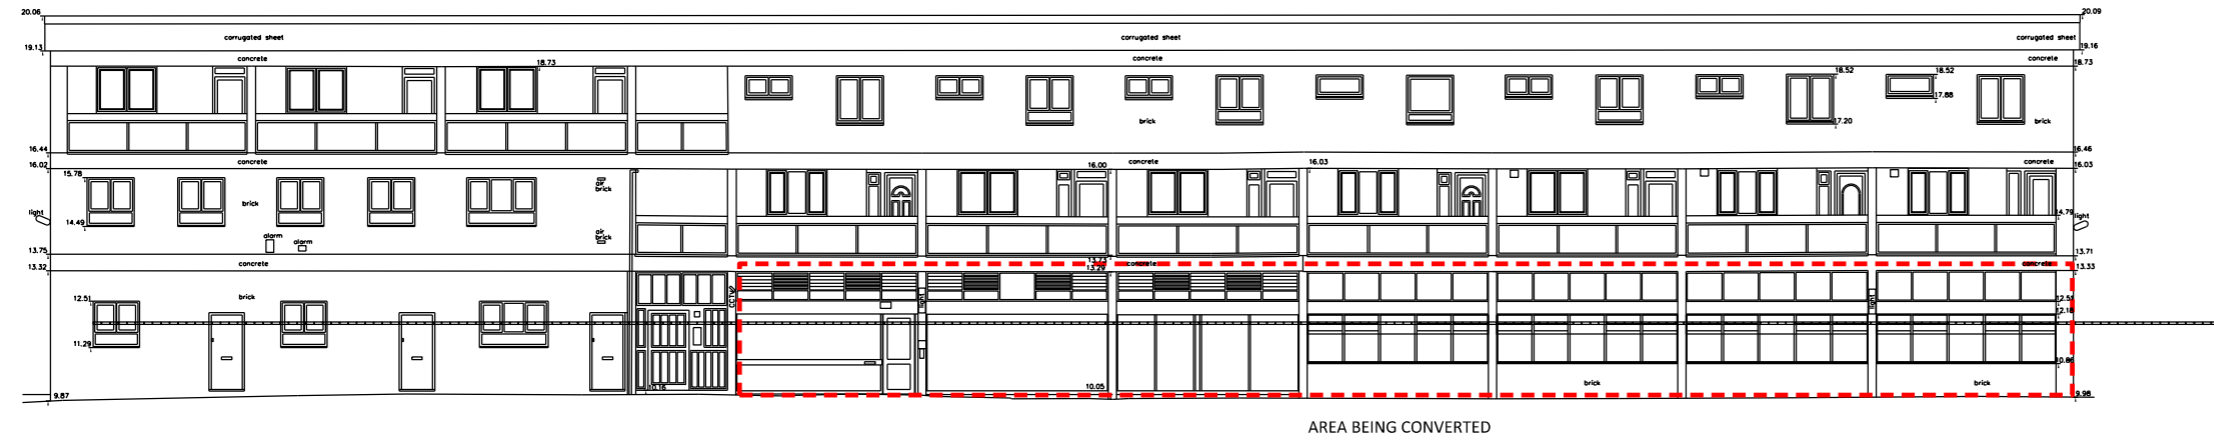

ELEVATION AA'



ELEVATION BB'

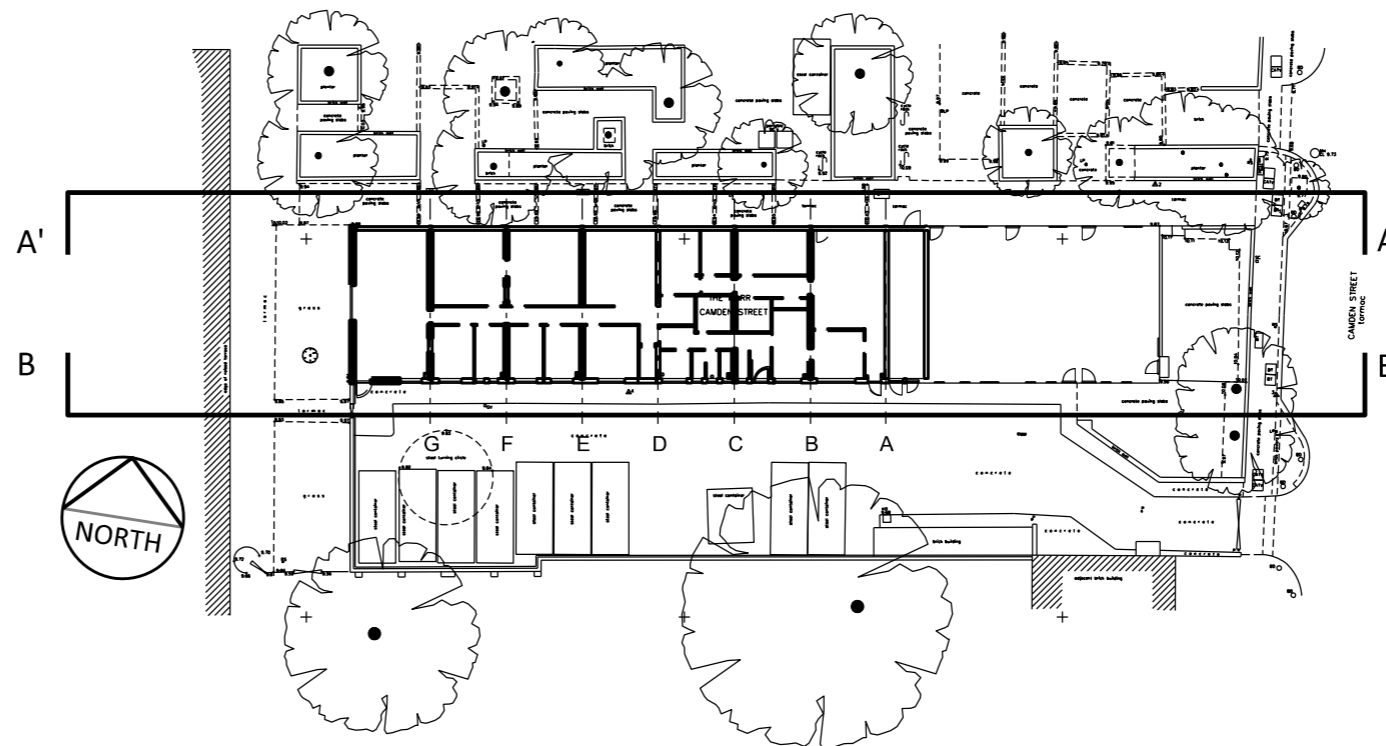

Notes:

Amendments:  
#

Drawing type:

Client:  
L. B. CAMDEN

Project:  
The Marr, Camden

Title:  
Existing Elevations

Scale: 1:200 @A3 Date: 15/11/2013

Drawn: # Checked: #

Drg.no: 5274-L(0)100

Rev: #

Heritage Surveys Ltd.


Heritage Surveys Limited  
20 Hanover Square  
London  
W1S 1JY  
www.heritage-surveys.com

EXISTING ELEVATIONS


SCALE 1:200 @A3

Do not scale from this drawing  
All dimensions to be checked on site


Notes:

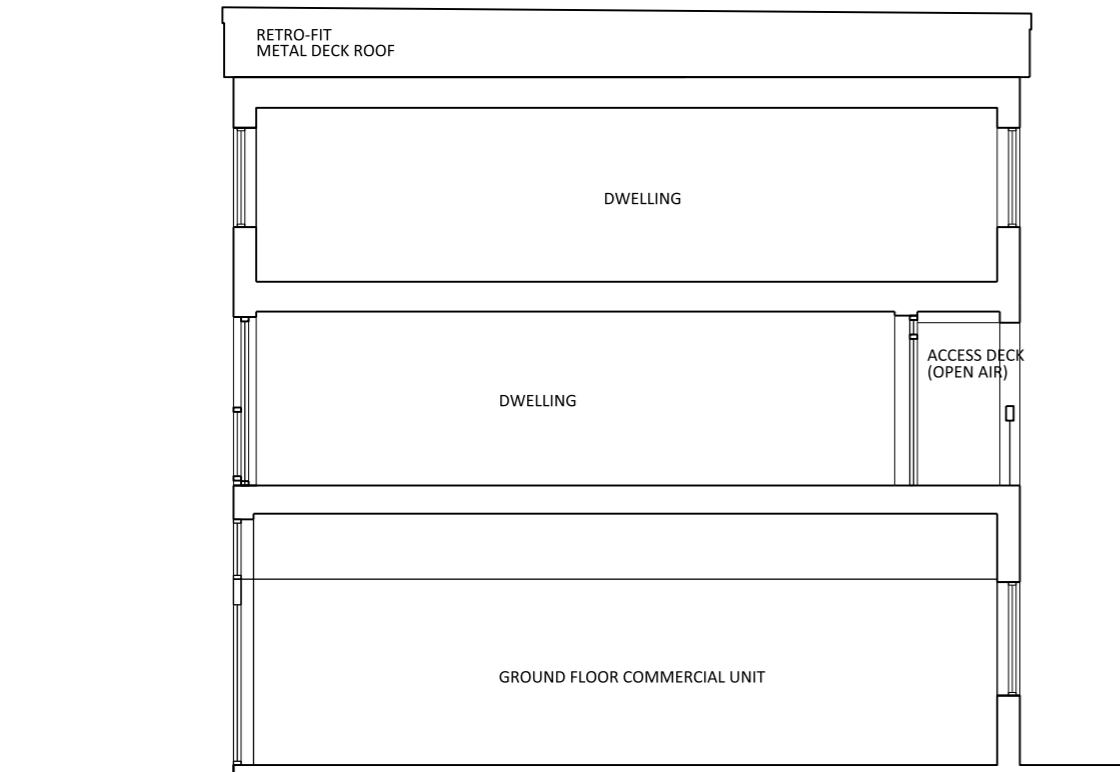

ELEVATION AA'

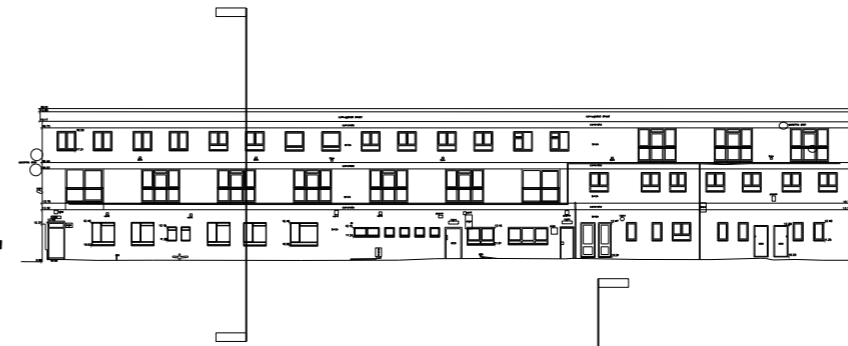

ELEVATION BB'

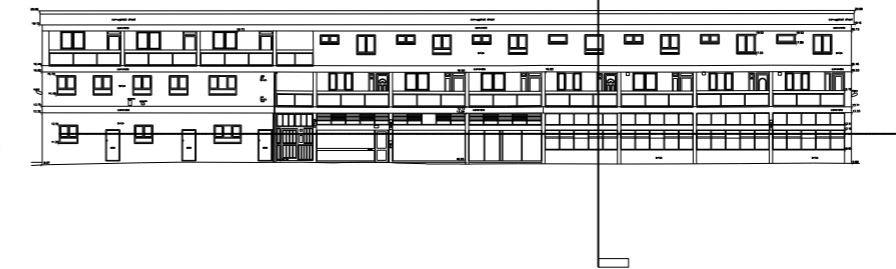

Amendments:

2014-07-09-DRAWING NUMBER CLARIFIED-(PREVIOUSLY L(2)110)

Drawing type:

Client:

L. B. CAMDEN

Project:

The Marr, Camden

Title:

Existing Section

Scale: 1:100 @A3 Date: 13/01/2014

Drawn: # Checked: #

Drg.no: 5274-L(0)110

Rev: A

Heritage Surveys Ltd.

Heritage Surveys Limited  
20 Hanover Square  
London  
W1S 1JY  
www.heritage-surveys.com

EXISTING SECTION AA

SCALE 1:100 @A3