




SECTION DD

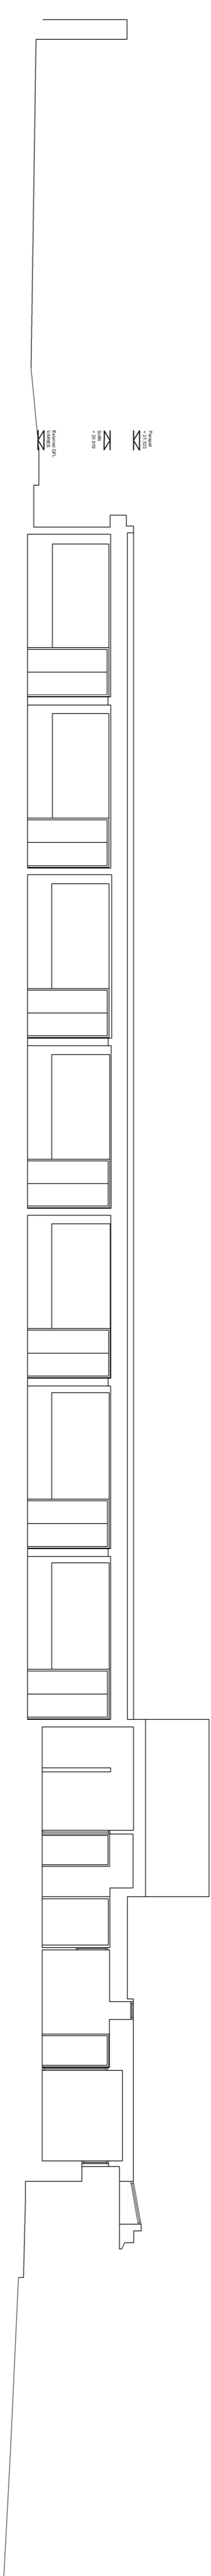


SECTION CC

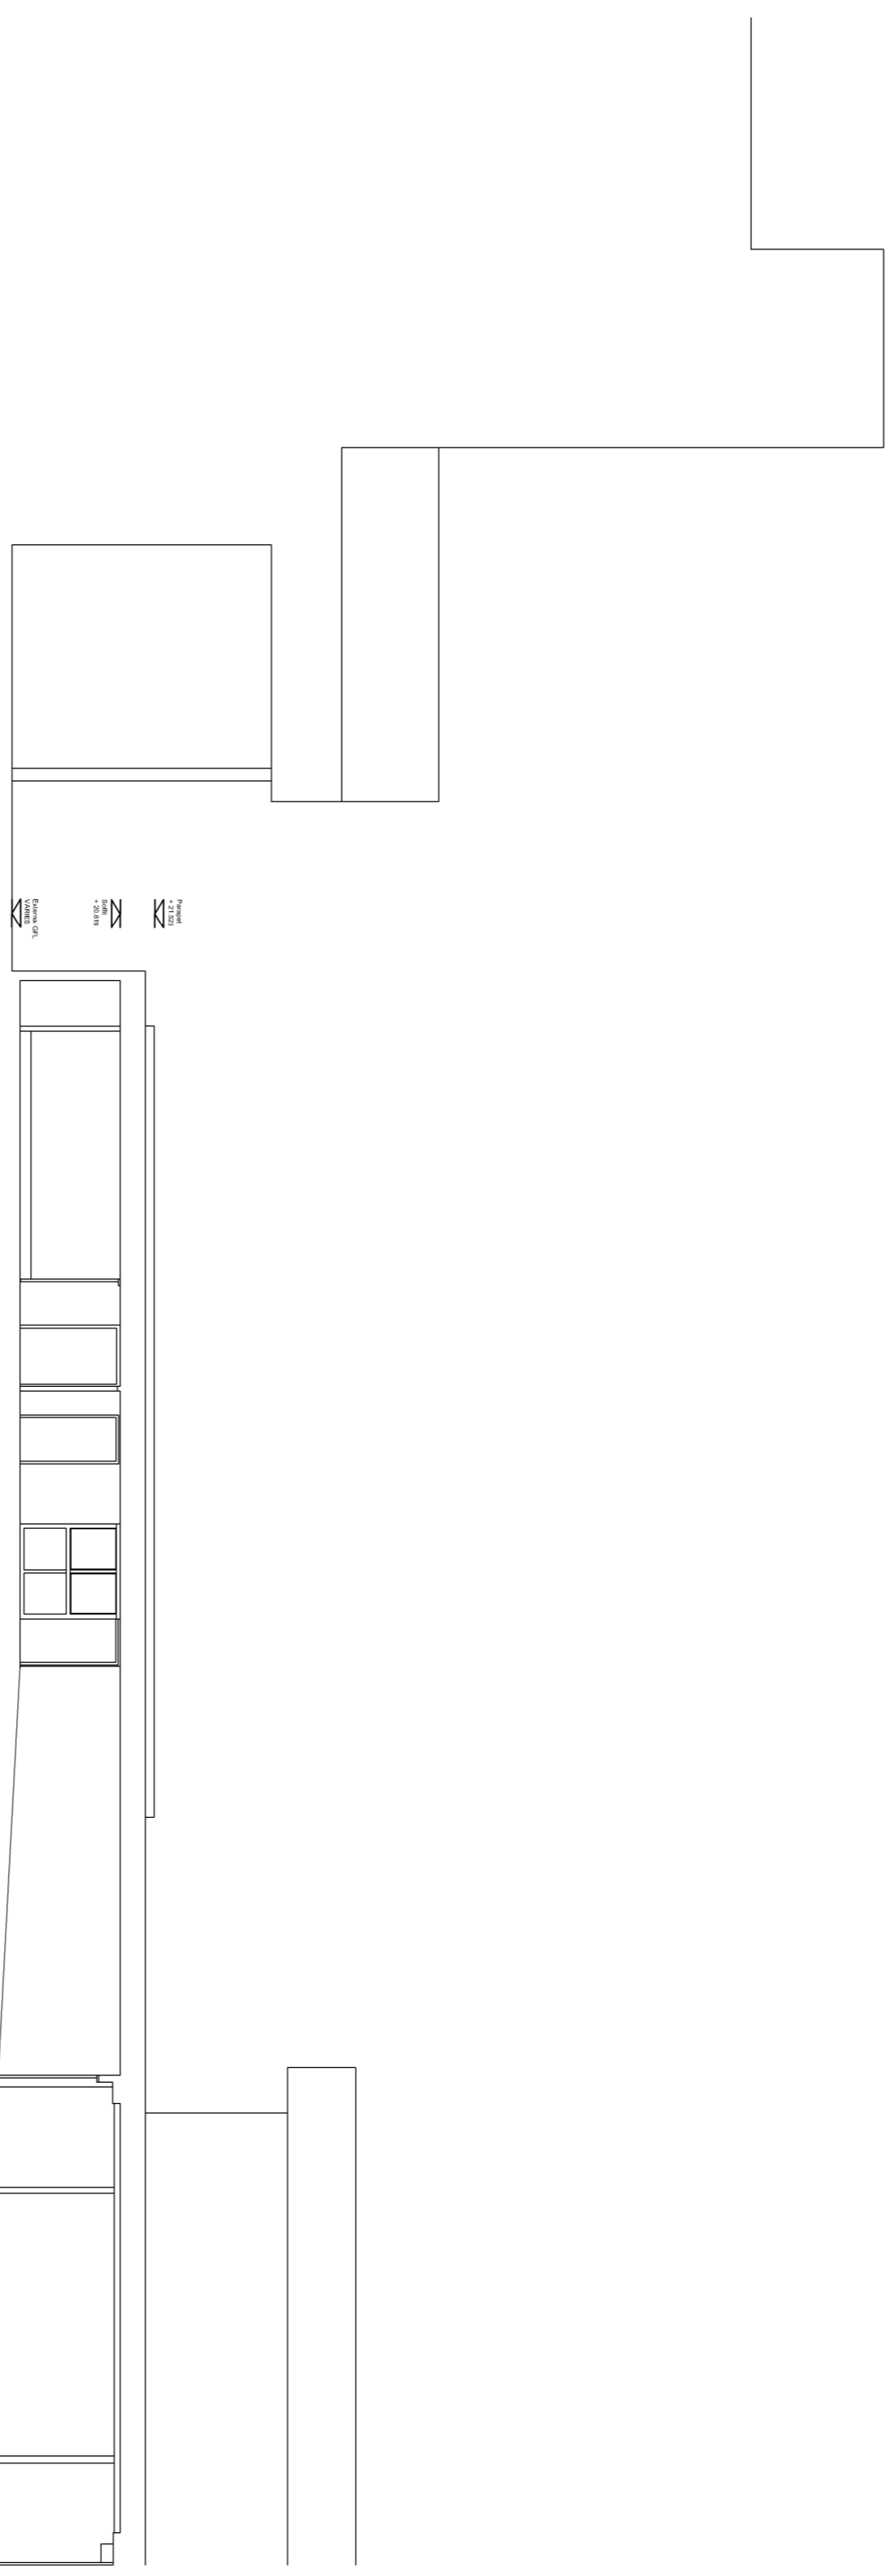


SECTION AA

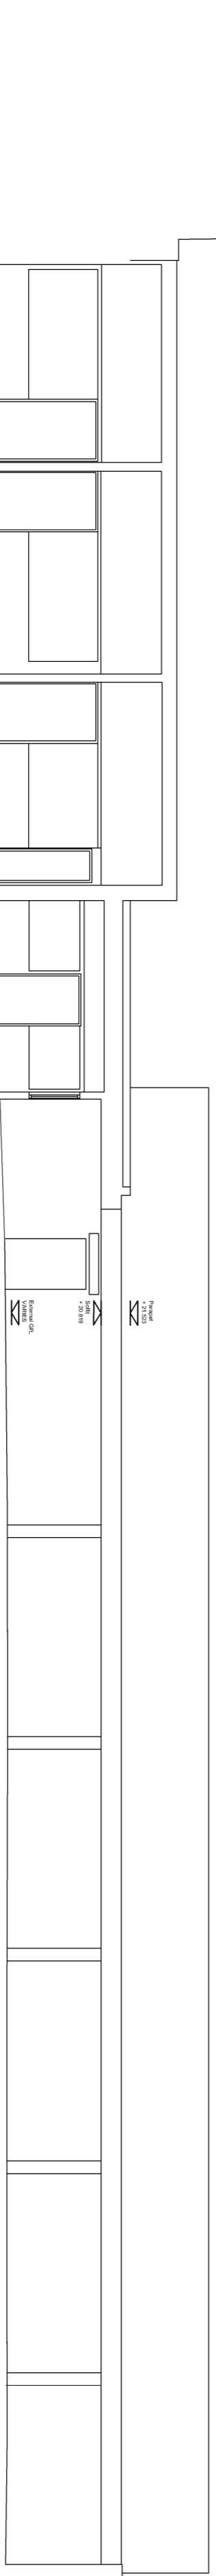

SECTION EE

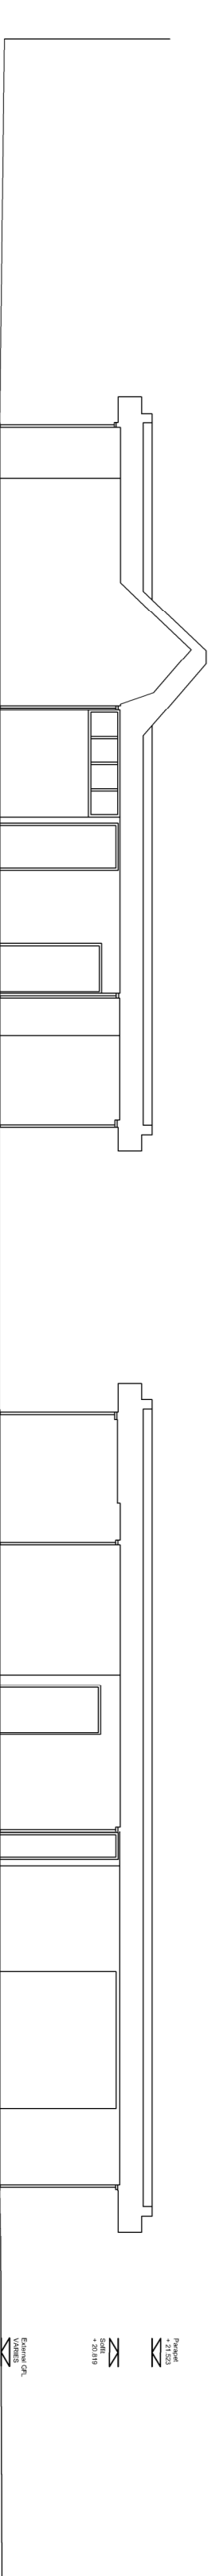

SECTION BB

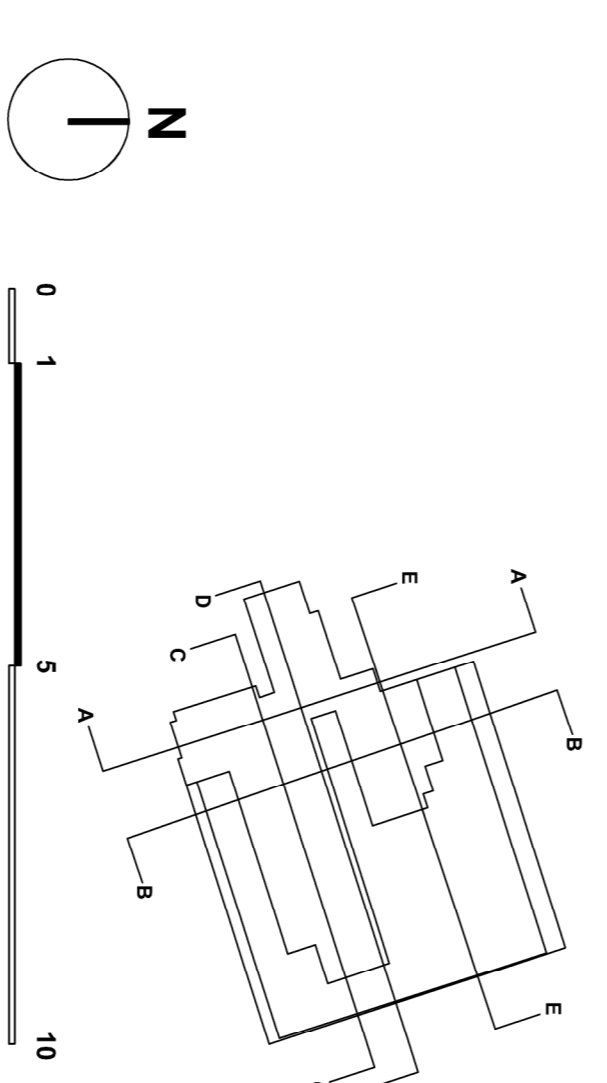

Ravensstock LLP
Studio 10 Chiff Road Studios
Chiff Road, London NW1 9AN
Tel: +44 (0)20 7267 7576
Fax: +44 (0)20 7267 7500
www.ravensstock.com

Client:
London Borough of Camden

Job Title:
Camden WKC FE College

Drawing Title:
Existing Sections

Job/DwgNo/Rev: 1036 1005 -

Drawn:	Checked:	Appr:	Date:
GS	DG	DG	16.06.2014

Drawing status: PLANNING
Do not scale from this drawing. Check all dimensions on site before ordering.
Scale: 1:125@A1