




W 1A

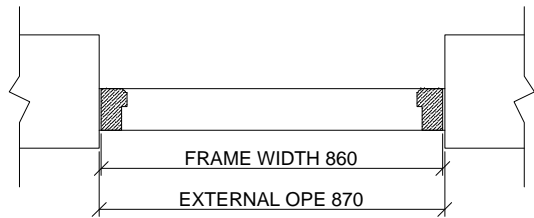

BLOCKED UP INSIDE
REINFORCED OBSCURE GLASS

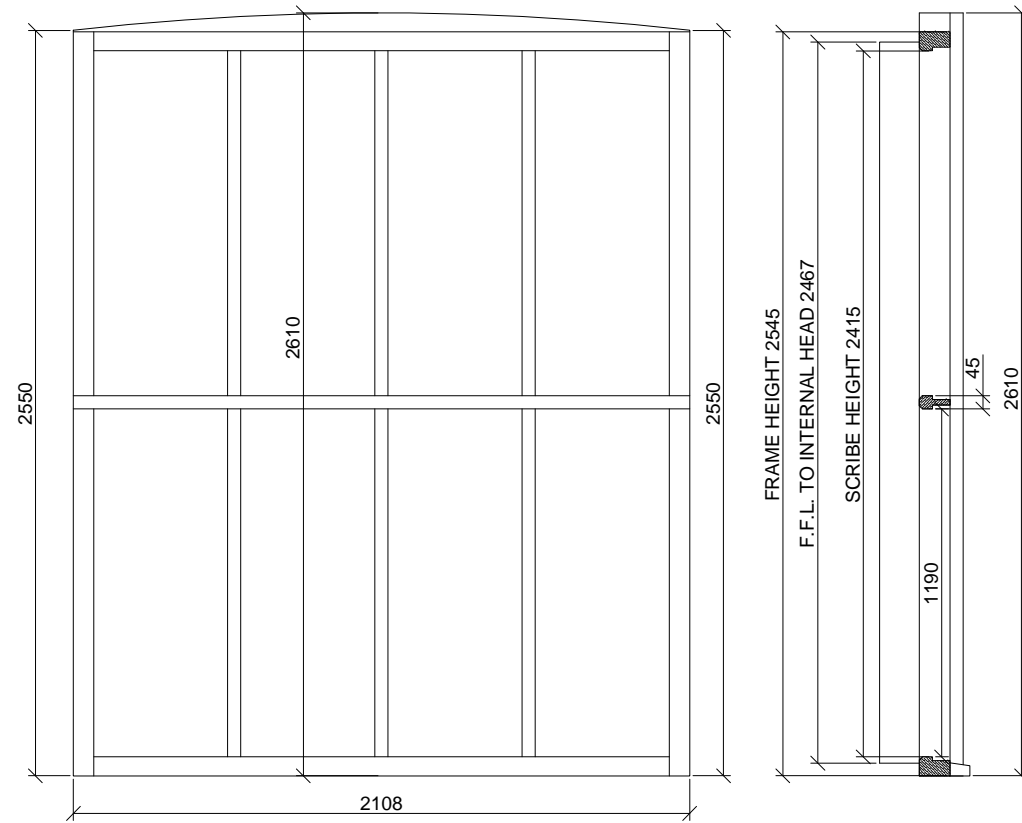

W 2A

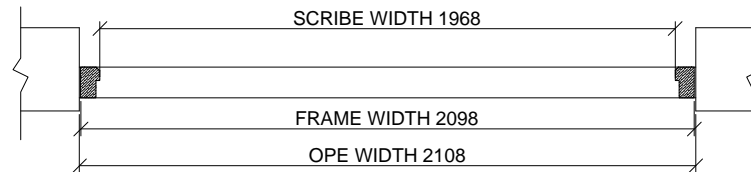


Designers Signature _____

Clients Signature _____






All Dimensions to be checked on site

| | | |
|--------------------------------------|---|---|
| Client ALKI DAVID | Drawing prepared by: Colin | Drawing Title: SIDE OF HOUSE WINDOWS 1A & 2A. |
| Address REDDINGTON ROAD LONDON | Factory Address 218 Ballybogue Road Portrush Co. Antrim N. Ireland BT56 8NE | Date 06 / 06 / 2014 |
| | | Scale N.T.S. |
| | | Quotation Number 028 708 24100 |
| | | Drg. No. 01 |
| | | Fax Number 028 708 24492 |



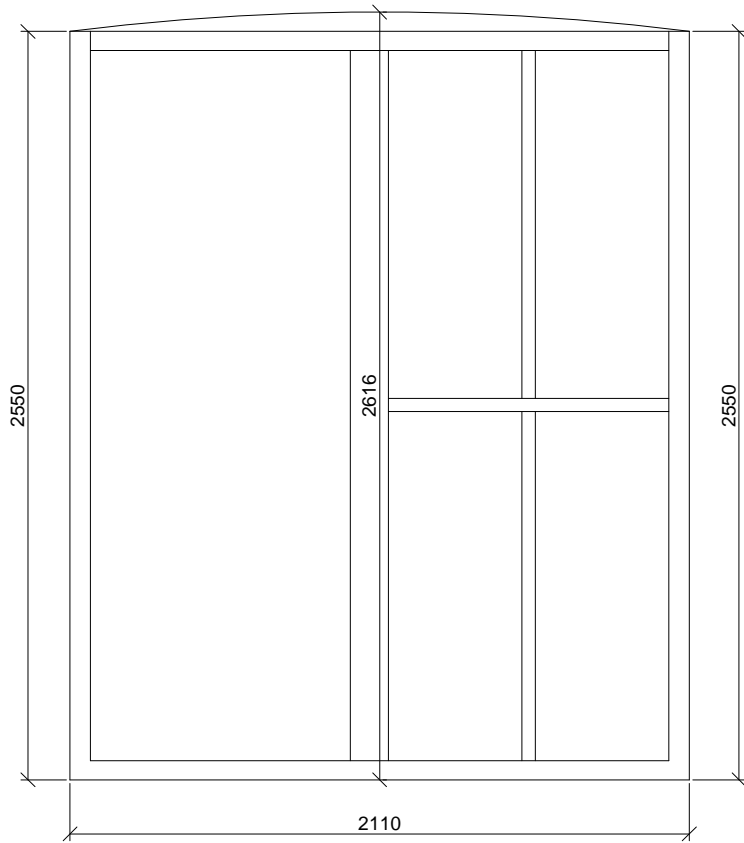

W 3A

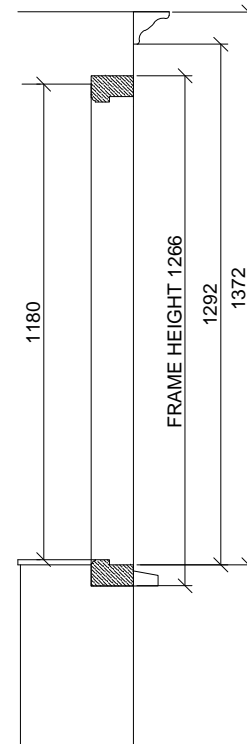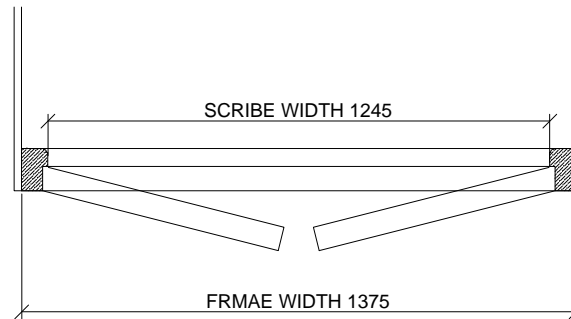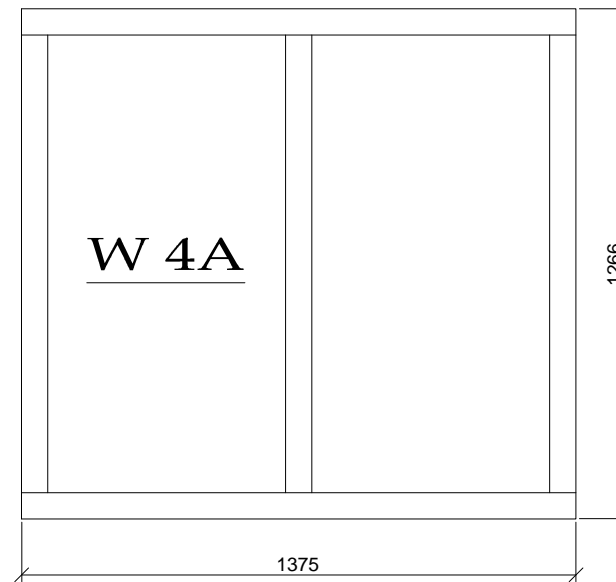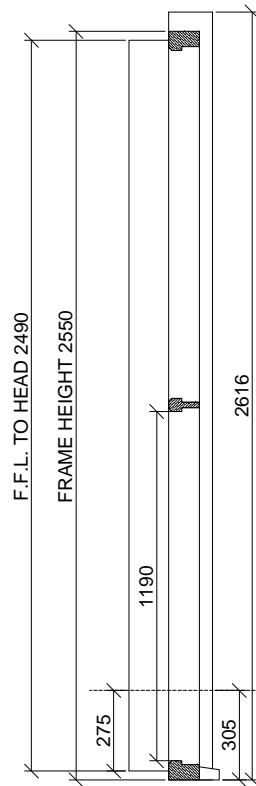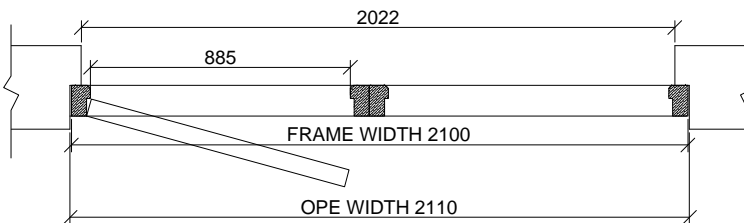

Designers Signature _____

Clients Signature _____

All Dimensions to be checked on site

| | |
|---------|---------------------------|
| Client | ALKI DAVID |
| Address | REDDINGTON ROAD LONDON |


| | |
|----------------------|--|
| Drawing prepared by: | Colin |
| Factory Address | 218 Ballybogey Road Portrush Co. Antrim N. Ireland BT56 8NE |

| | |
|------------------|-----------------------------------|
| Drawing Title: | SIDE OF HOUSE WINDOWS 3A & 4A. |
| Date: | 06 / 06 / 2014 |
| Scale: | N.T.S. |
| Quotation Number | Drg. No. 02 |
| Phone Number | 028 708 24100 |
| Fax Number | 028 708 24492 |




DORMER WINDOW
 NO ACCESS TO EXTERIOR.
 SCRIBE DIMENSIONS TAKEN
 ONLY

INTERNAL SLIP

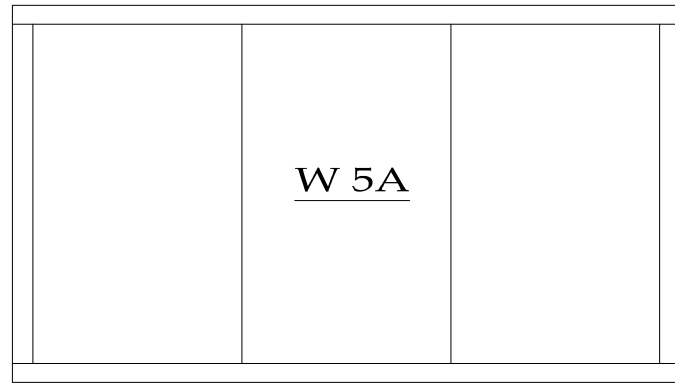

W 5A

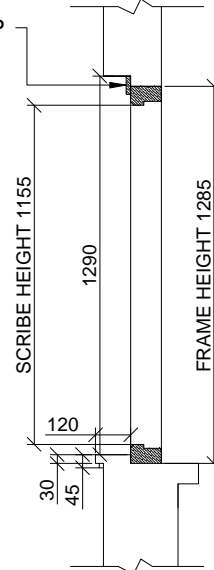

SCRIBE HEIGHT 1155

1290

FRAME HEIGHT 1285


120

30


45

2230

SCRIBE WIDTH 2135

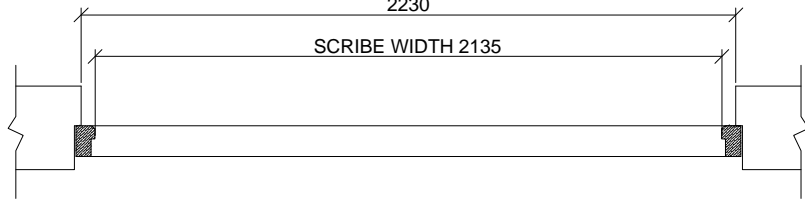

DORMER WINDOW

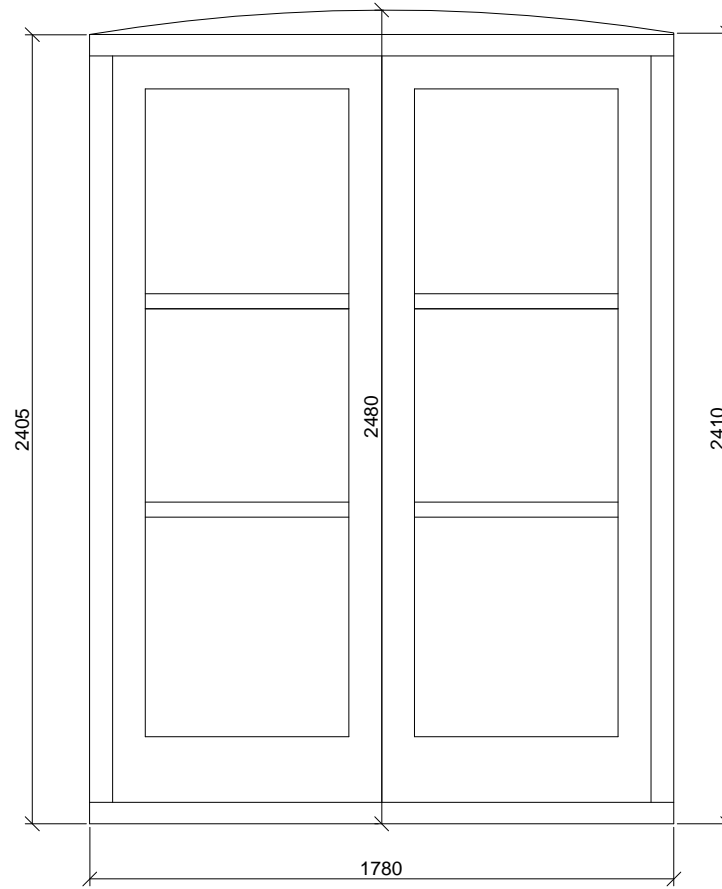


2405

2480

2410

1780

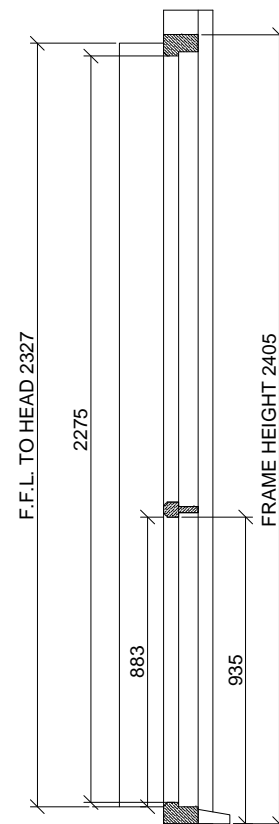


F.F.L. TO HEAD 2327

2275

FRAME HEIGHT 2405

883

935

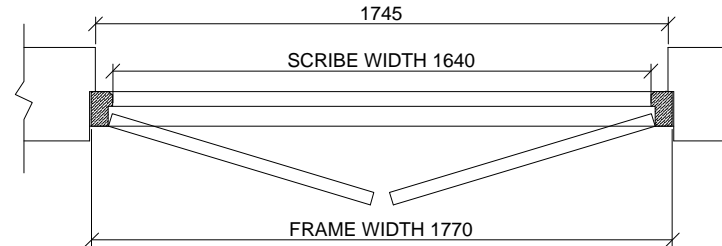

1745

SCRIBE WIDTH 1640


FRAME WIDTH 1770







D/DOORS
SET 4A

Designers Signature _____

Clients Signature _____

All Dimensions to be checked on site

| | | | |
|--------------------------------------|--|---|--|
| Client ALKI DAVID | Drawing prepared by: Colin | Drawing Title: SIDE OF HOUSE WINDOWS 5A & D/D 4A. |  HAMPTON CONSERVATORIES |
| Address REDDINGTON ROAD LONDON | Factory Address 218 Ballybogy Road Portrush Co. Antrim N. Ireland BT56 8NE | Date 06 / 06 / 2014 | |
| | | Quote N.T.S. | |
| | | Quotation Number 03 | |
| | | Phone Number 028 708 24100 | Fax Number 028 708 24492 |

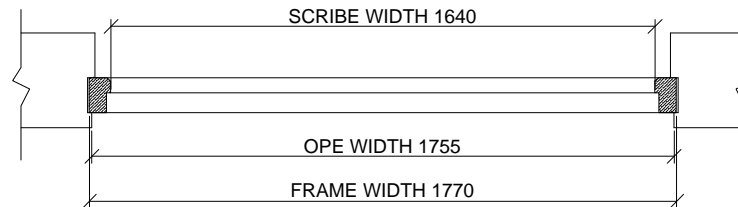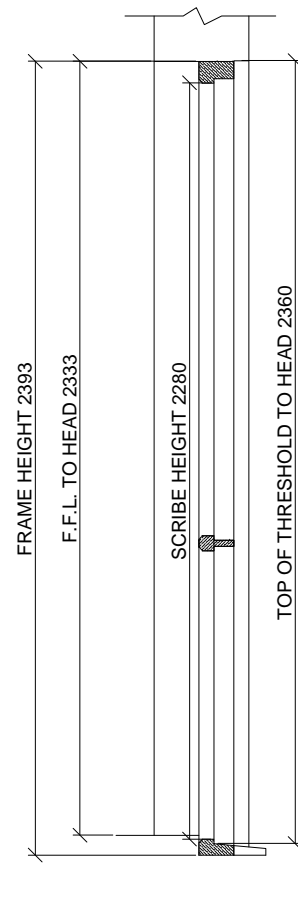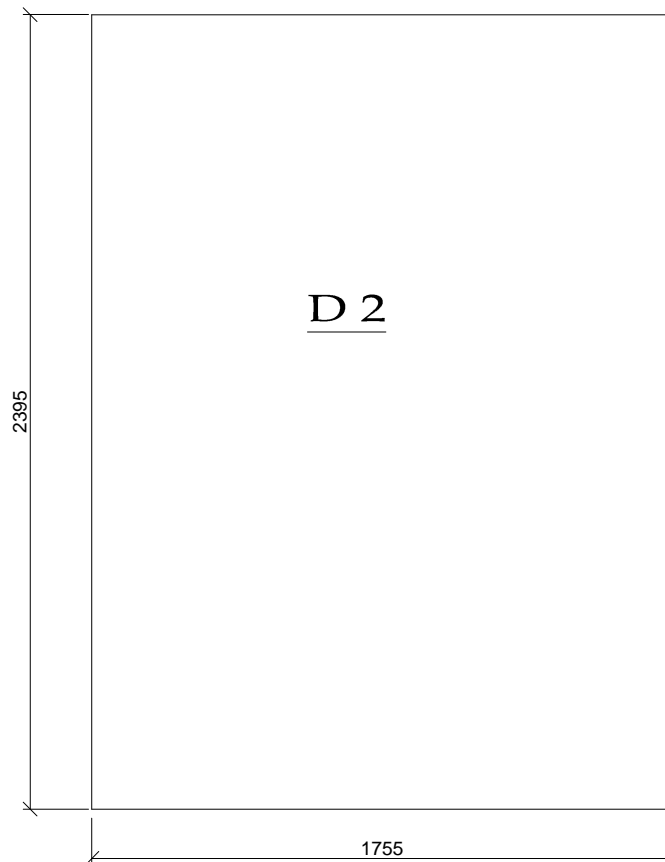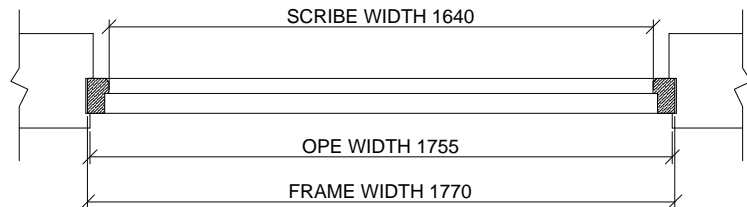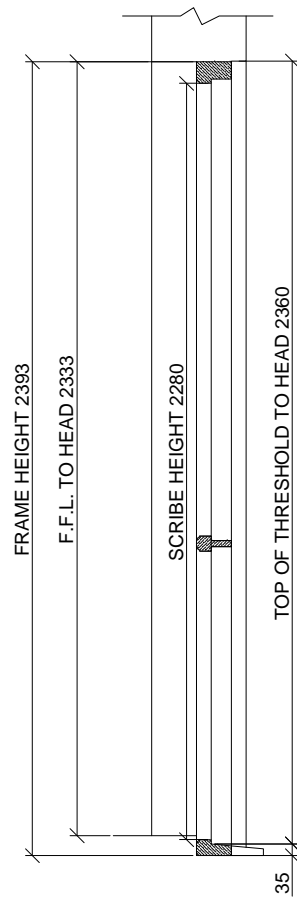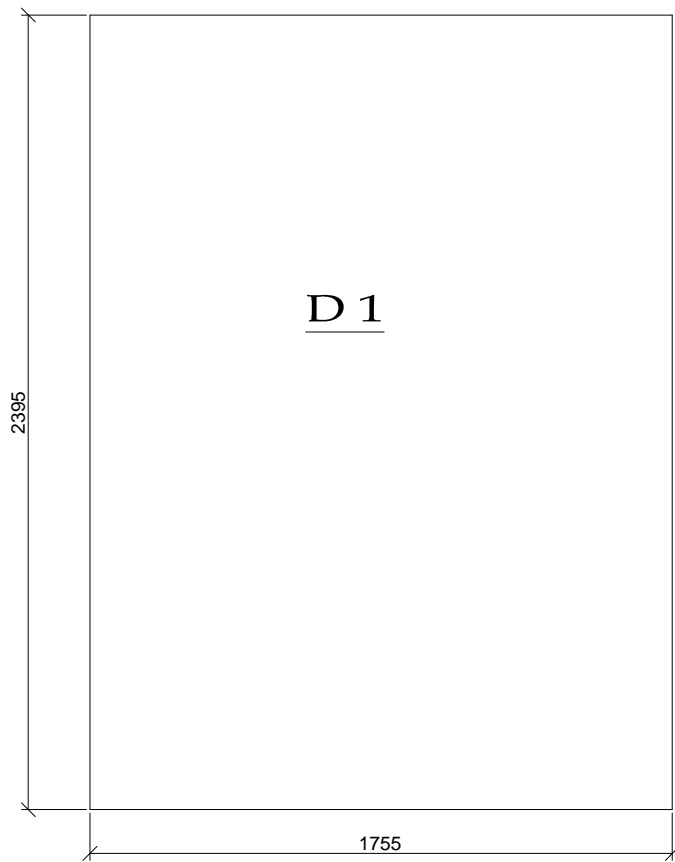

Designers Signature _____

Clients Signature _____







All Dimensions to be checked on site

| | |
|---------|---------------------------|
| Client | ALKI DAVID |
| Address | REDDINGTON ROAD LONDON |

| | |
|----------------------|---------------------|
| Drawing prepared by: | Colin |
| Factory Address | 218 Ballybogey Road |
| Portrush | Co. Antrim |
| N. Ireland | BT56 8NE |

| | | |
|------------------|-----------------------------------|--------------------------|
| Drawing Title: | SIDE OF HOUSE WINDOWS D1 & D2. | |
| Date: | 06 / 06 / 2014 | Scale: N.T.S. |
| Quotation Number | | Drg. No. 04 |
| Phone Number | 028 708 24100 | Fax Number 028 708 24492 |



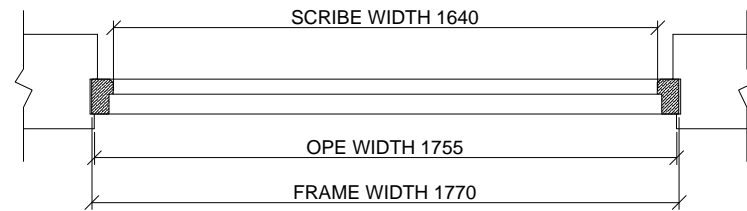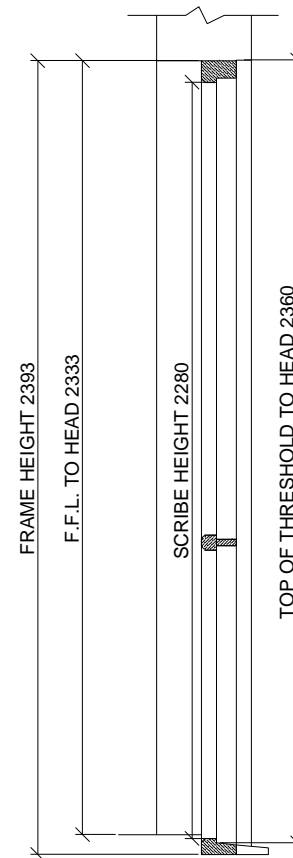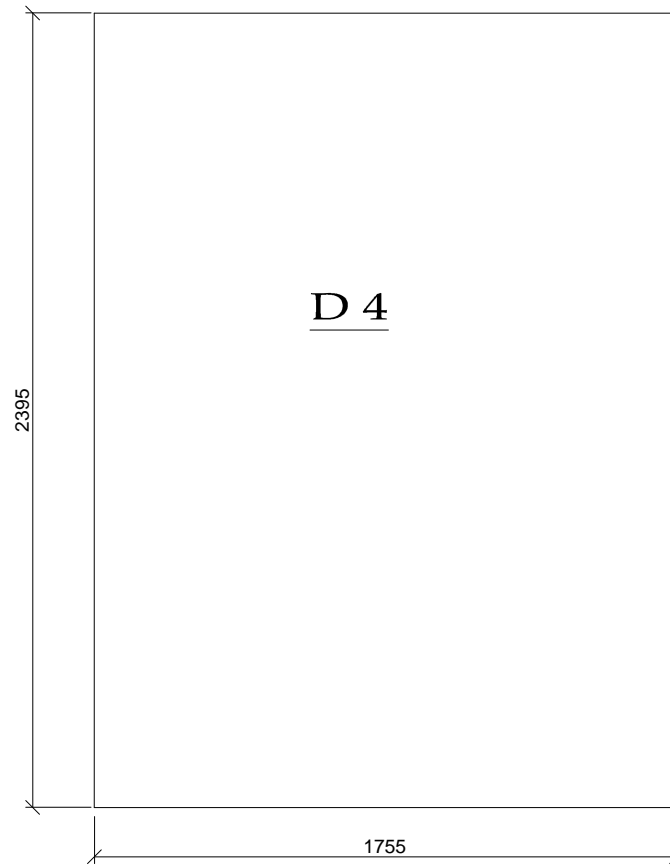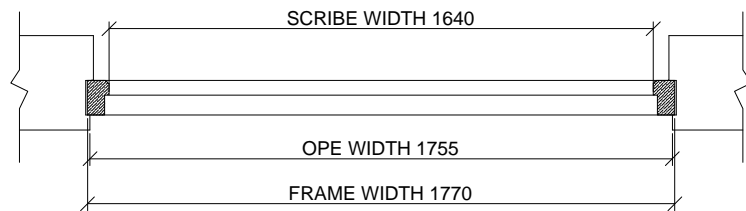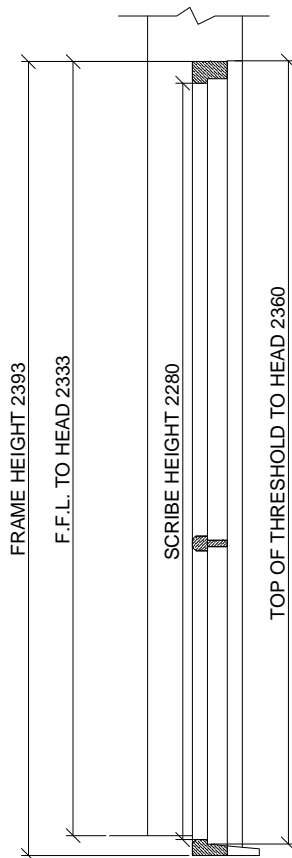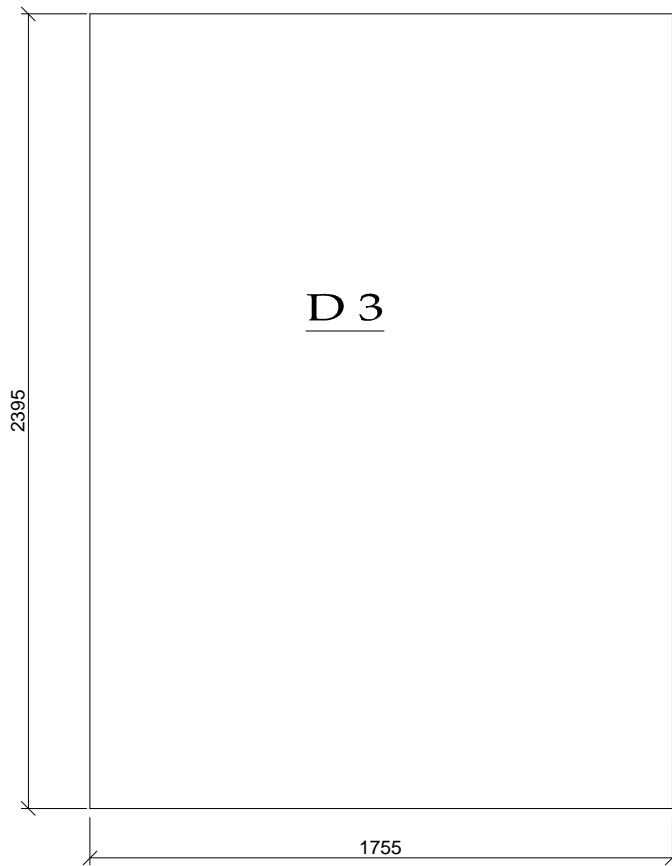

Designers Signature _____

Clients Signature _____







All Dimensions to be checked on site

| | |
|---------|---------------------------|
| Client | ALKI DAVID |
| Address | REDDINGTON ROAD LONDON |

| | |
|----------------------|---------------------|
| Drawing prepared by: | Colin |
| Factory Address | 218 Ballybogey Road |
| Portrush | Co. Antrim |
| N. Ireland | BT56 8NE |

| | |
|------------------|-----------------------------------|
| Drawing Title | BACK OF HOUSE WINDOWS D3 & D4. |
| Date | 06 / 06 / 2014 |
| Quotation Number | N.T.S. |
| Phone Number | 028 708 24100 |
| Fax Number | 028 708 24492 |
| Drg. No. | 05 |



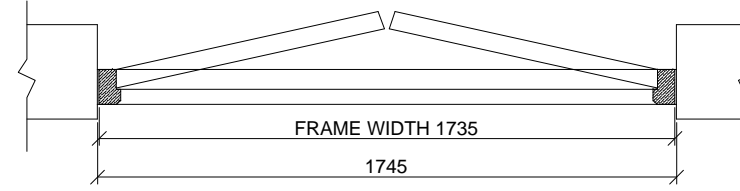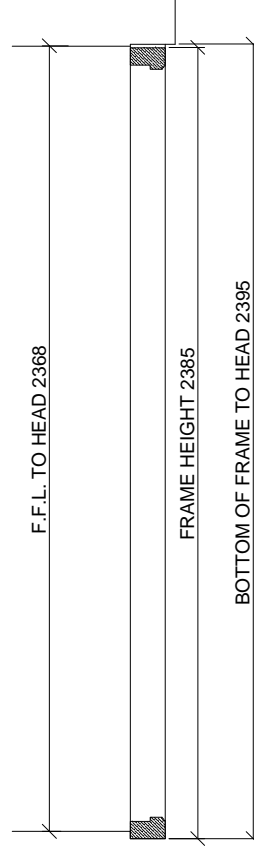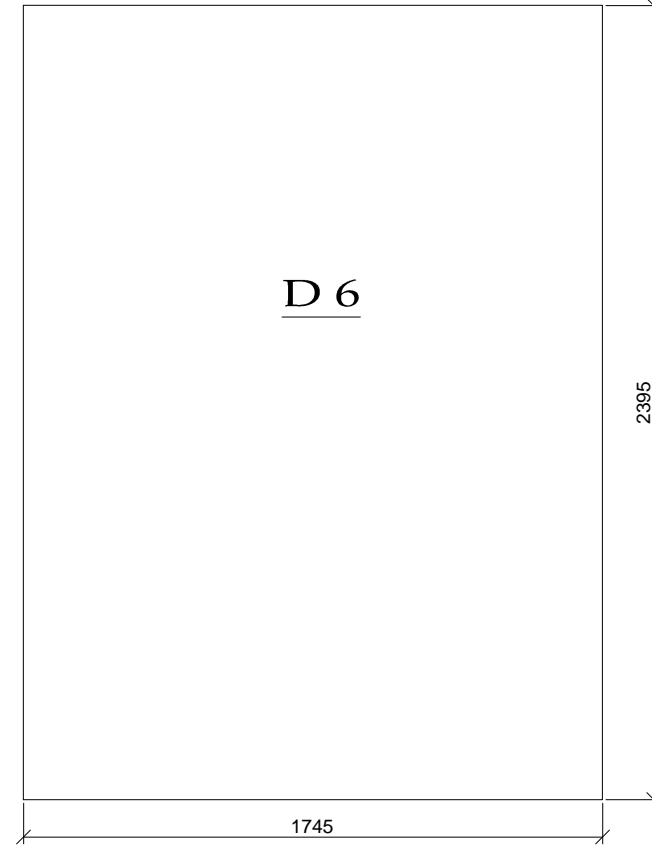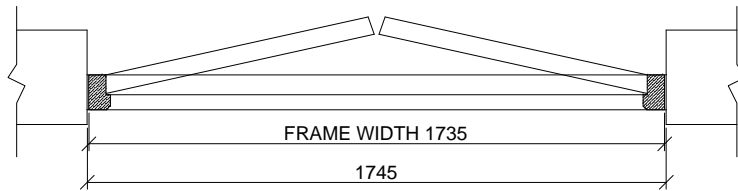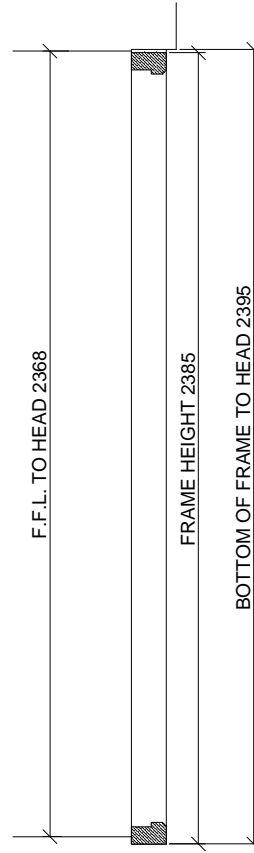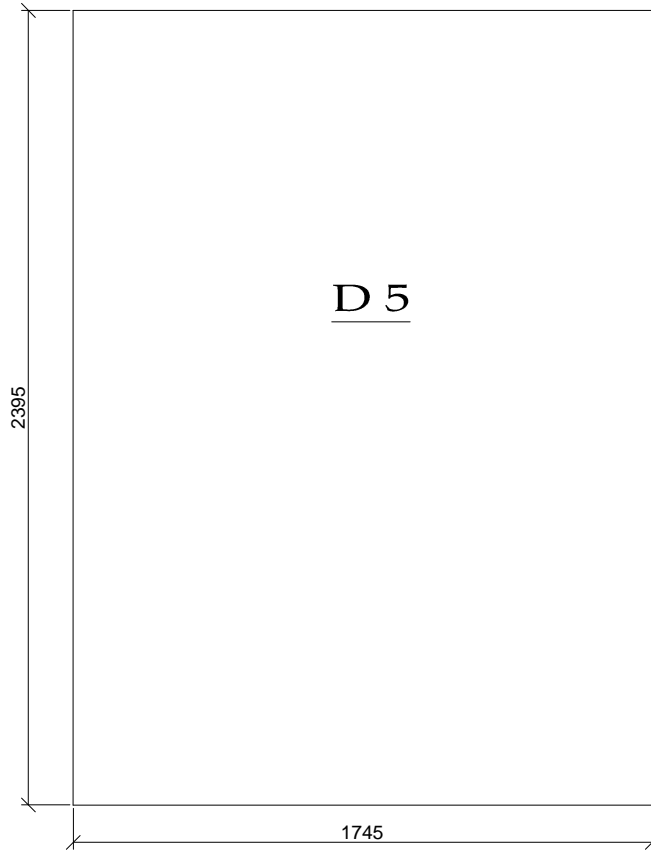

Designers Signature _____

Clients Signature _____

All Dimensions to be checked on site

| | |
|---------|---------------------------|
| Client | ALKI DAVID |
| Address | REDDINGTON ROAD LONDON |

| | |
|----------------------|---------------------|
| Drawing prepared by: | Colin |
| Factory Address | 218 Ballybogey Road |
| Portrush | Co. Antrim |
| | N. Ireland BT56 8NE |

| | |
|------------------|----------------------------------|
| Drawing Title | BACK OF HOUSE WINDOWS D5 & D6 |
| Date | 06 / 06 / 2014 |
| Quotation Number | N.T.S. |
| Phone Number | 028 708 24100 |
| Fax Number | 028 708 24492 |
| Drg. No. | 06 |



3 X SETS OF DOUBLE
DOORS OPENING
OUT ON TO THE
PATIO

D 7

2395

4470

INTERNAL OPE WIDTH 4469

FRAME WIDTH 4460

OPE WIDTH 4470

F.F.L. TO HEAD 2380

FRAME HEIGHT 2378

THRESHOLD TO HEAD 2350

Designers Signature _____

Clients Signature _____


All Dimensions to be checked on site

| | |
|---------|---------------------------|
| Client | ALKI DAVID |
| Address | REDDINGTON ROAD LONDON |


| | |
|----------------------|--|
| Drawing prepared by: | Colin |
| Factory Address | 218 Ballybogey Road Portrush Co. Antrim N. Ireland BT56 8NE |

| | |
|-----------------------------|--------------------|
| Drawing Title | |
| BACK OF HOUSE WINDOWS D7 | |
| Date | 06 / 06 / 2014 |
| Scale | N.T.S. |
| Quotation Number | Drg. No. 07 |
| Phone Number | 028 708 24100 |
| Fax Number | 028 708 24492 |



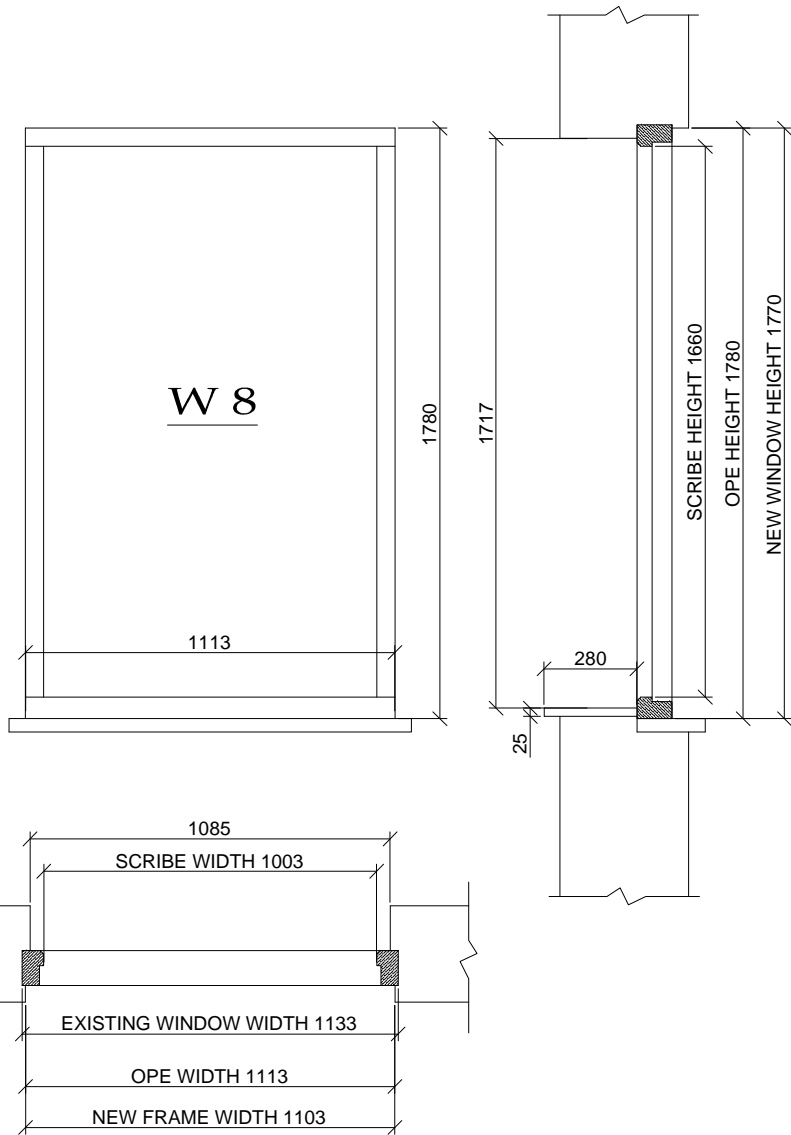

DORMER
SIDE
CLADDING 18

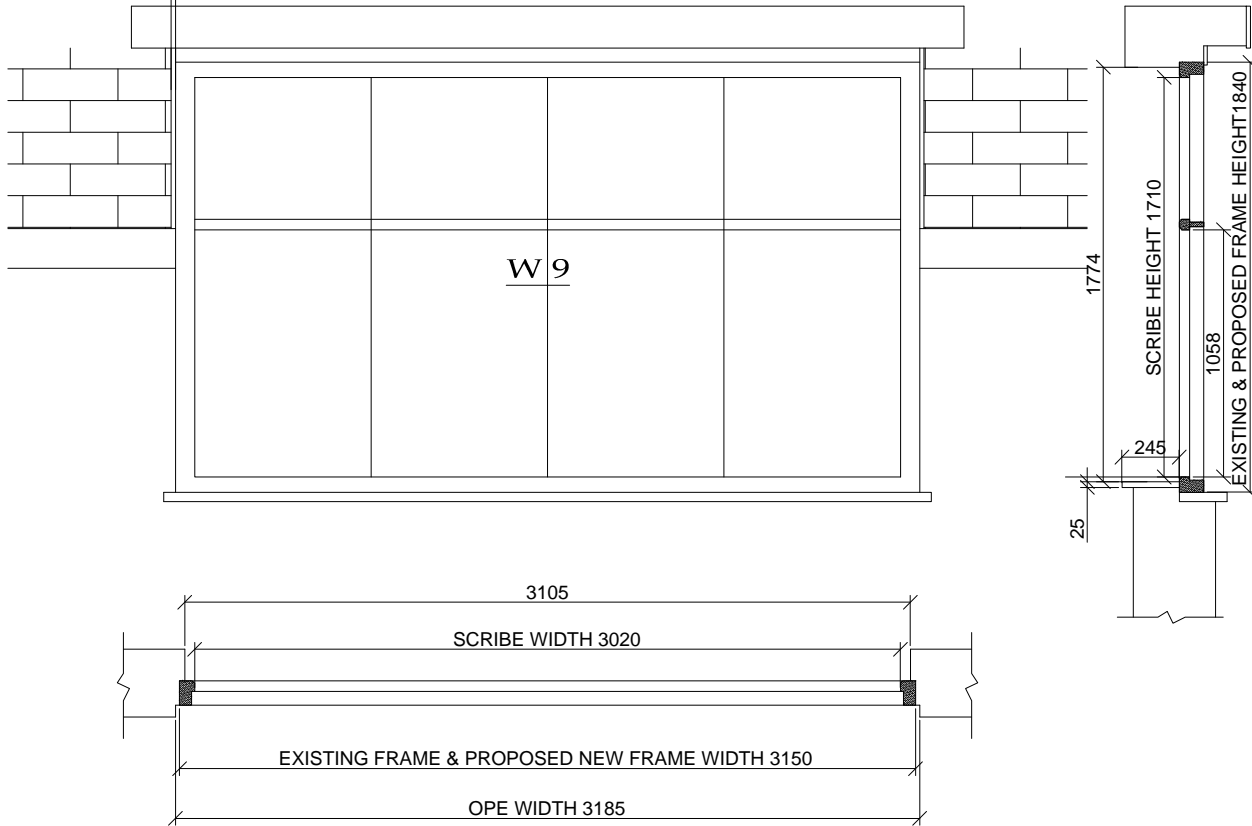

Designers Signature _____

Clients Signature _____



All Dimensions to be checked on site

| | |
|---------|---------------------------|
| Client | ALKI DAVID |
| Address | REDDINGTON ROAD LONDON |

| | |
|----------------------|---------------------|
| Drawing prepared by: | Colin |
| Factory Address | 218 Ballybogue Road |
| Portrush | Co. Antrim |
| | N. Ireland BT56 8NE |

| | |
|------------------|----------------------------------|
| Drawing Title | BACK OF HOUSE WINDOWS D8 & D9 |
| Date | 06 / 06 / 2014 |
| Quotation Number | N.T.S. |
| Phone Number | 028 708 24100 |
| Fax Number | 028 708 24492 |
| Scale | N.T.S. |
| Dwg. No. | 08 |

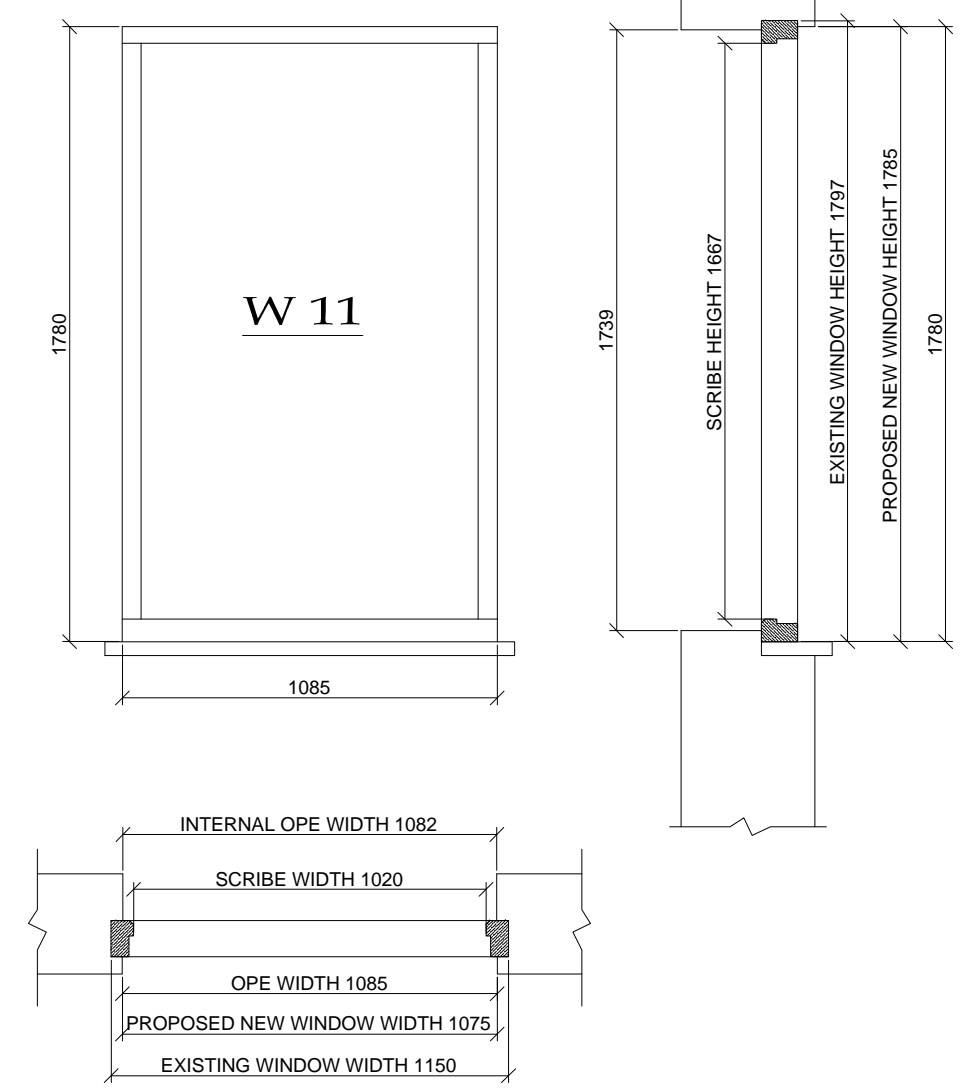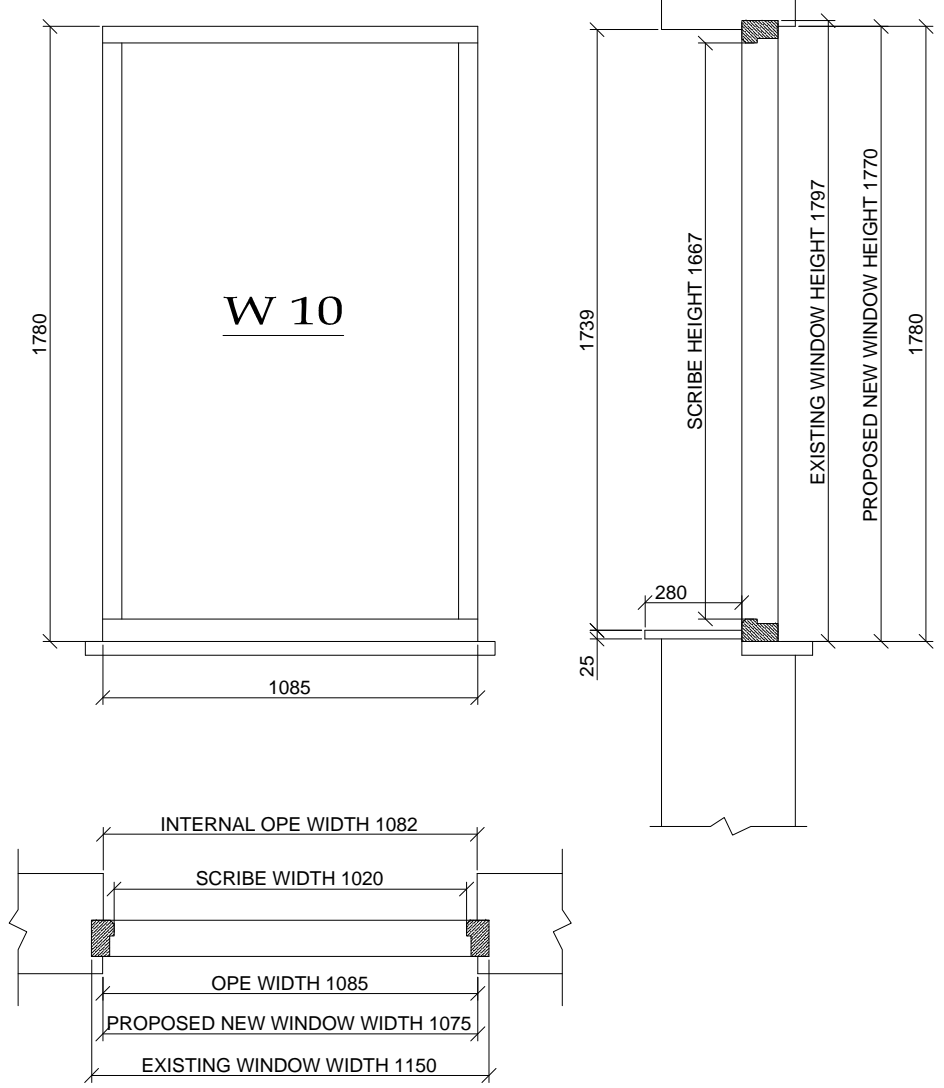


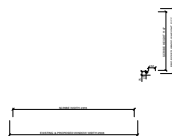
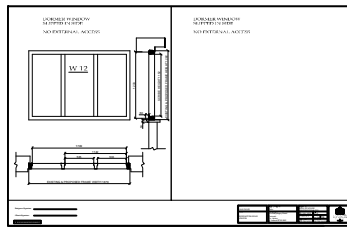


Designers Signature _____



Clients Signature _____

All Dimensions to be checked on site

| | | | |
|--------------------------------------|---|---|--|
| Client ALKI DAVID | Drawing prepared by: Colin | Drawing Title BACK OF HOUSE WINDOWS D10 & D11 |  Ronald Harbour Conservatories HAMPTON CONSERVATORIES |
| Address REDDINGTON ROAD LONDON | Factory Address 218 Ballybogey Road Portrush Co. Antrim N. Ireland BT56 8NE | Date 06 / 06 / 2014 | |
| | | Quote Number 028 708 24100 | |
| | | Phone Number 028 708 24100 | |
| | | Quote Number 028 708 24100 | Date N.T.S. Drg. No. 09 Fax Number 028 708 24492 |




KITCHEN
PATIO
DOORS
RIGHT
OF D7

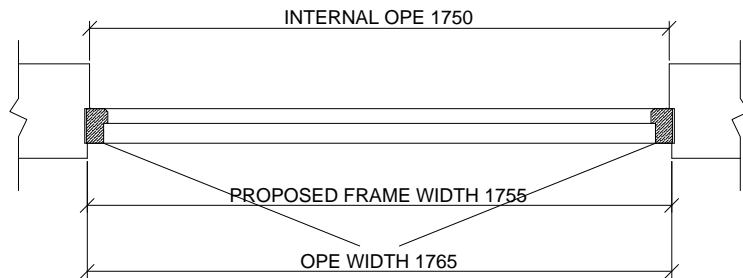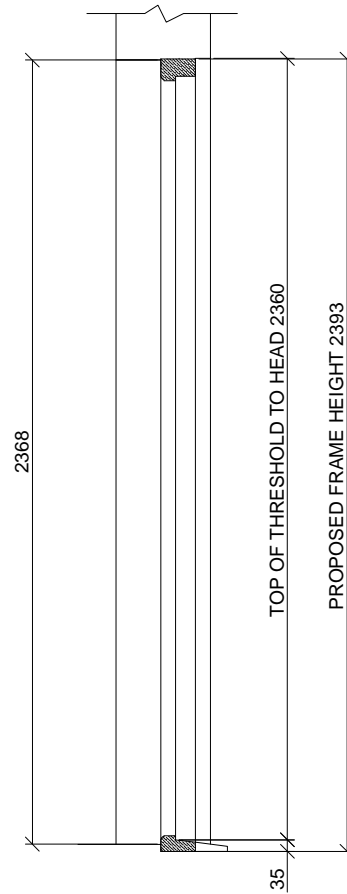

Designers Signature _____



Clients Signature _____

All Dimensions to be checked on site

| | | | |
|--------------------------------------|--|---|--|
| Client ALKI DAVID | Drawing prepared by: Colin | Drawing Title BACK OF HOUSE KITCHEN PATIO D-DOORS |  HAMPTON CONSERVATORIES |
| Address REDDINGTON ROAD LONDON | Factory Address 218 Ballybogy Road Portrush Co. Antrim N. Ireland BT56 8NE | Date 06 / 06 / 2014 | |
| | | Quote N.T.S. | |
| | | Quotation Number 028 708 24100 | |
| | | Drg. No. 11 | |
| | | Fax Number 028 708 24492 | |

GROUND FLOOR BAY WINDOW FRONT OF HOUSE

INTERNAL LININGS REQUIRED



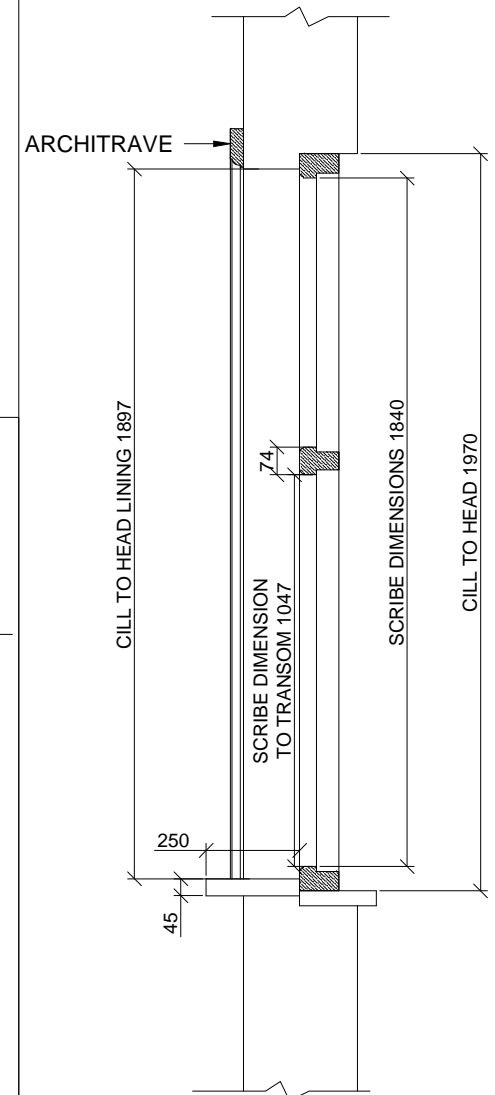
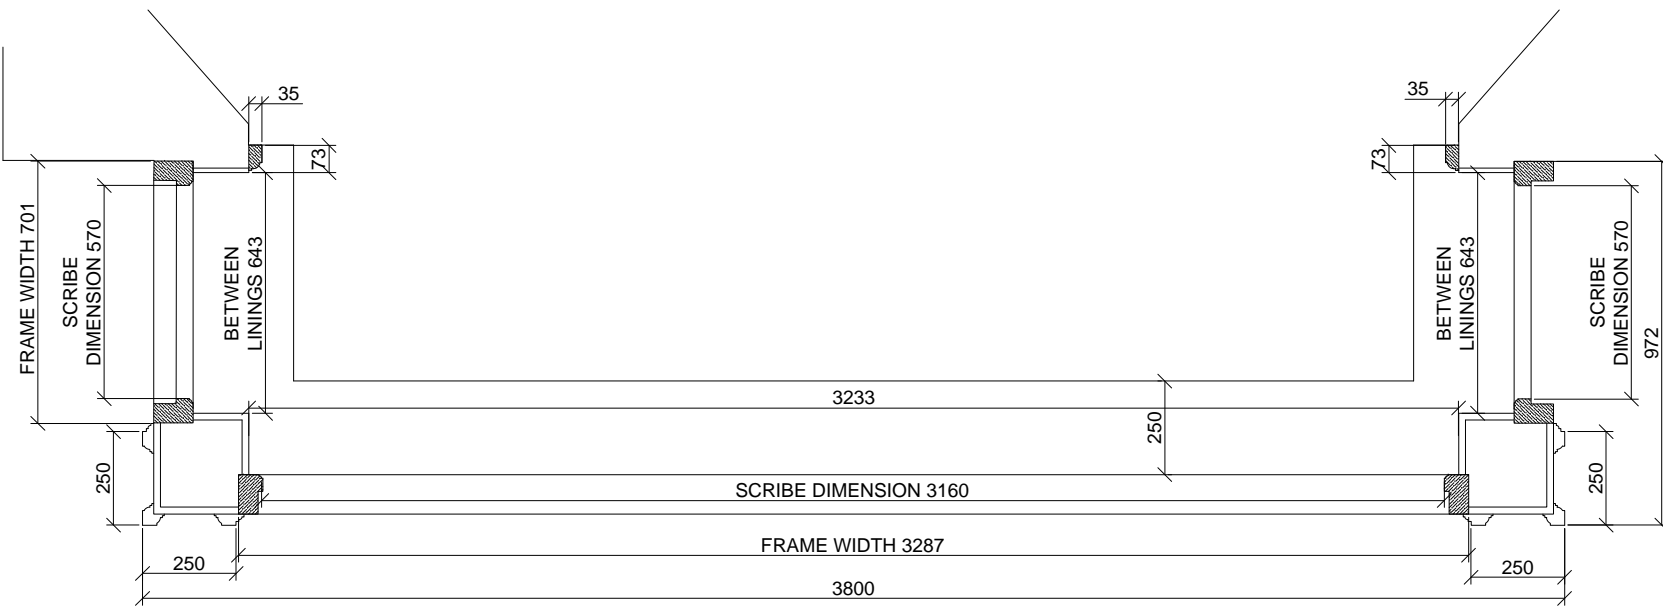


Designers Signature _____
 Clients Signature _____

All Dimensions to be checked on site


| | | | |
|--------------------------------------|---|---|-----------------------------------|
| Client ALKI DAVID | Drawing prepared by: Colin | Drawing Title FRONT OF HOUSE WINDOWS 1B | Scale N.T.S. |
| Address REDDINGTON ROAD LONDON | Factory Address 218 Ballybogey Road Portrush Co. Antrim N. Ireland BT56 8NE | Date 06 / 06 / 2014 | Quotation Number 028 708 24100 |
| | | Drg. No. 12 | Fax Number 028 708 24492 |






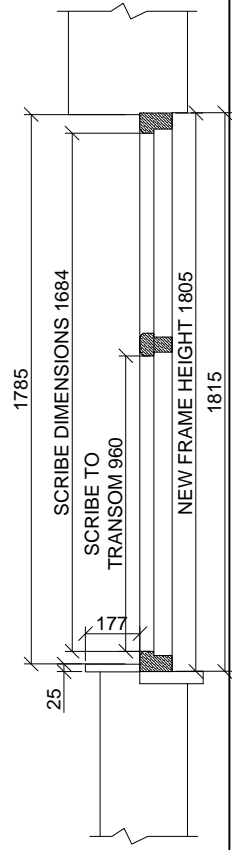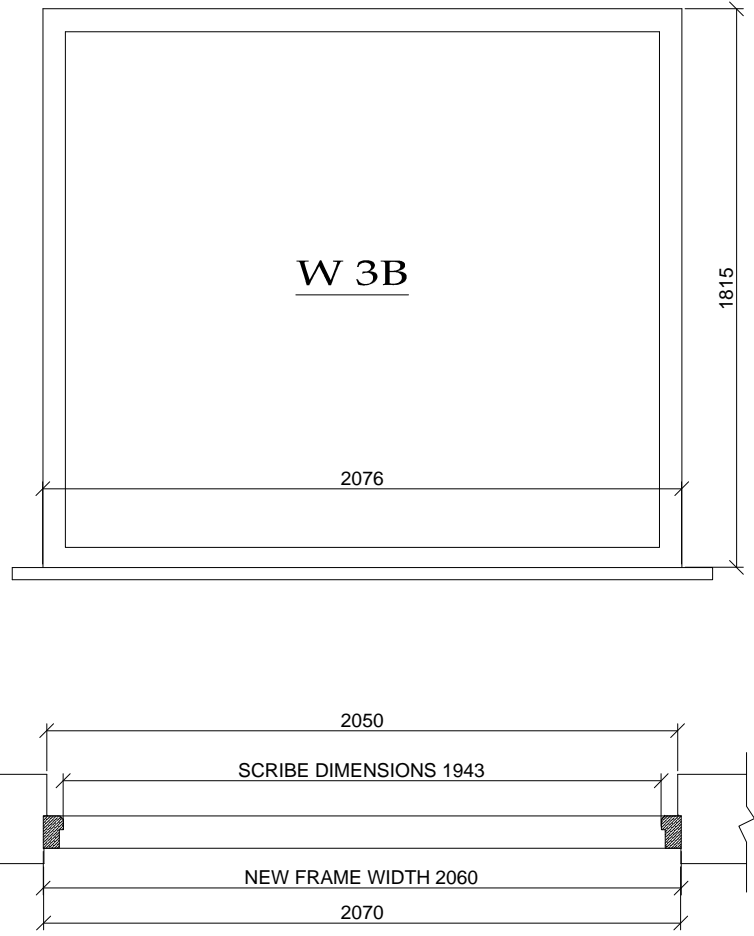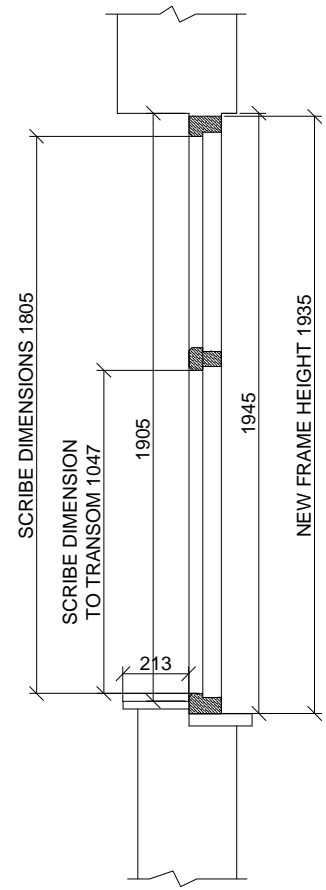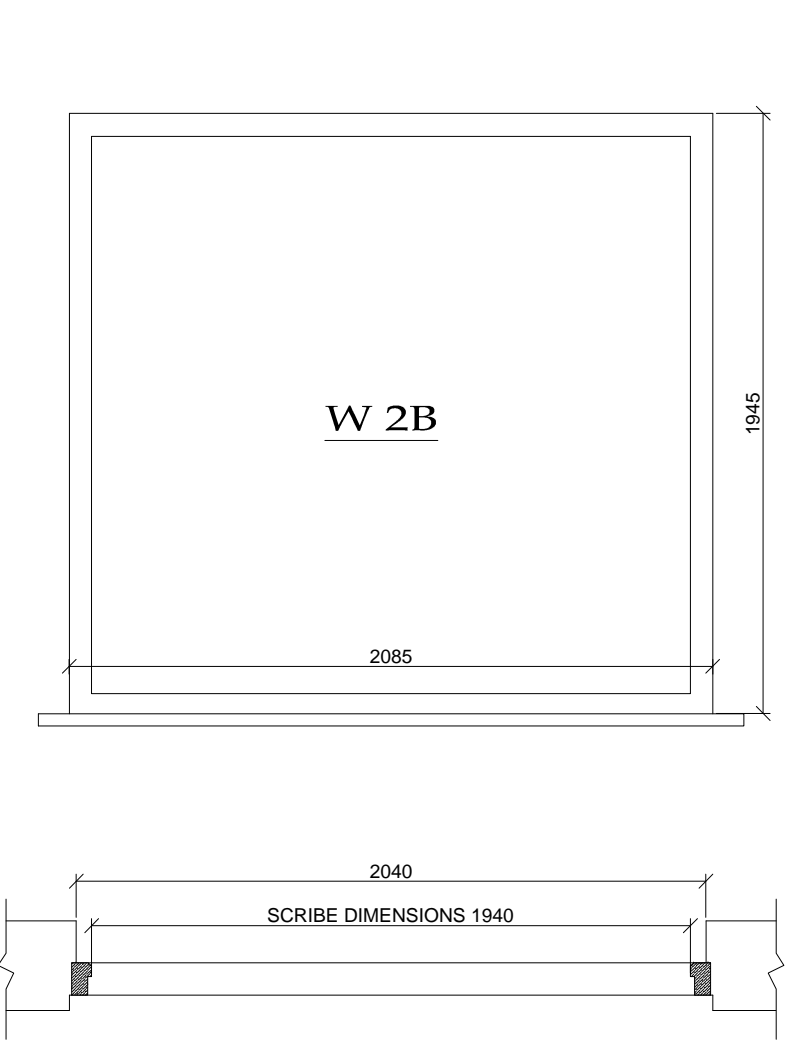

Designers Signature _____
 Clients Signature _____

All Dimensions to be checked on site

| | | | |
|--------------------------------------|---|--|--|
| Client ALKI DAVID | Drawing prepared by: Colin | Drawing Title FRONT OF HOUSE WINDOWS W 2B & 3B |  Ronald Haddock Conservatories HAMPTON CONSERVATORIES |
| Address REDDINGTON ROAD LONDON | Factory Address 218 Ballybogey Road Portrush Co. Antrim N. Ireland BT56 8NE | Date 06 / 06 / 2014 | |
| | | Scale N.T.S. | |
| | | Quotation Number 028 708 24100 | |
| | | Drg. No. 13 Fax Number 028 708 24492 | |

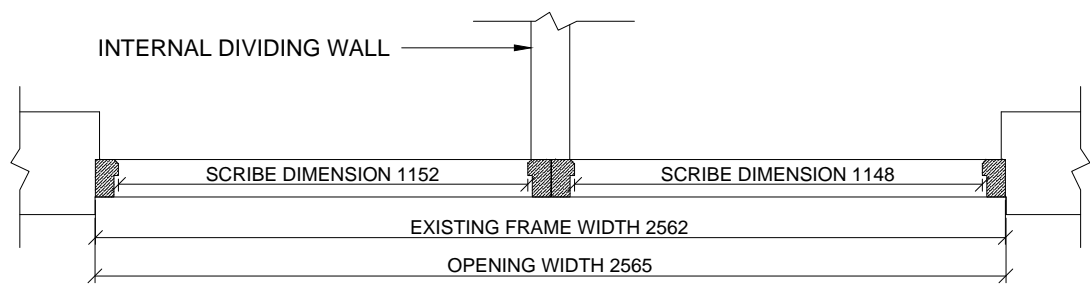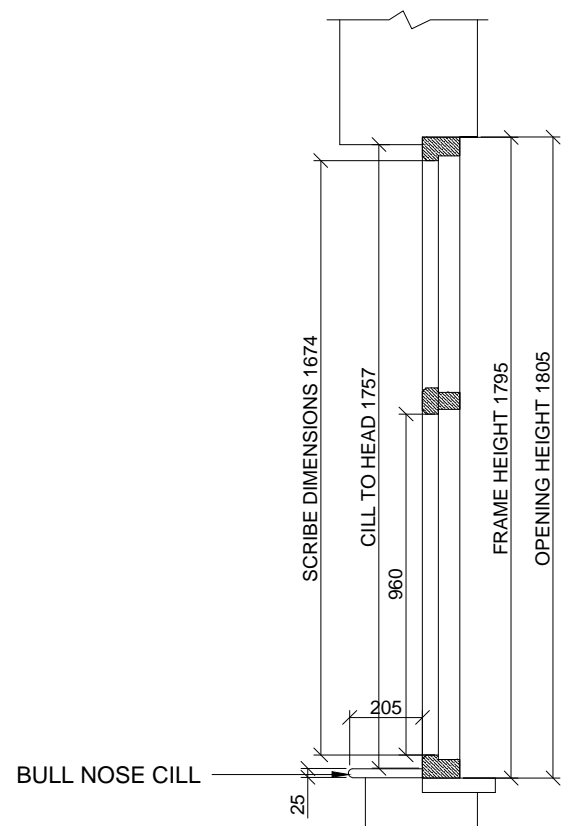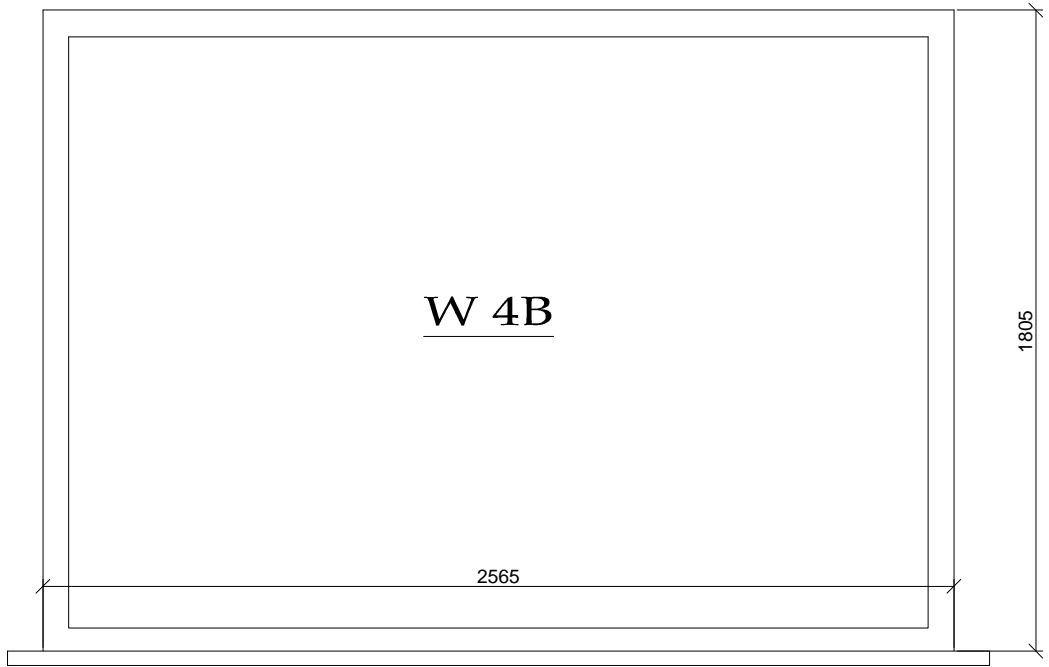

Designers Signature _____

Clients Signature _____

All Dimensions to be checked on site

| | |
|---------|---------------------------|
| Client | ALKI DAVID |
| Address | REDDINGTON ROAD LONDON |

| | |
|----------------------|---|
| Drawing prepared by: | Colin |
| Factory Address | 218 Ballybogy Road Portrush Co. Antrim N. Ireland BT56 8NE |



| | |
|------------------|--------------------------------|
| Drawing Title | FRONT OF HOUSE WINDOWS W 4B |
| Date | 06 / 06 / 2014 |
| Quotation Number | N.T.S. |
| Phone Number | 028 708 24100 |
| Fax Number | 028 708 24492 |
| Drg. No. | 14 |



FIRST FLOOR BAY WINDOW FRONT OF HOUSE

INTERNAL LININGS REQUIRED

W 5B

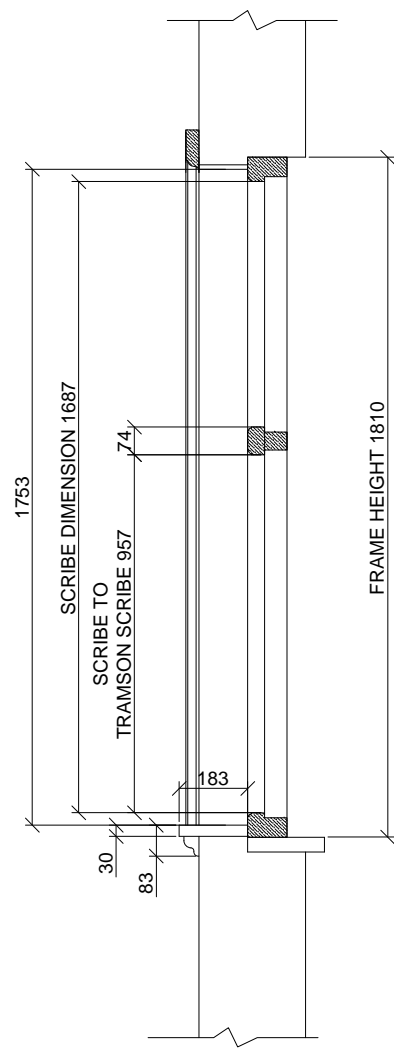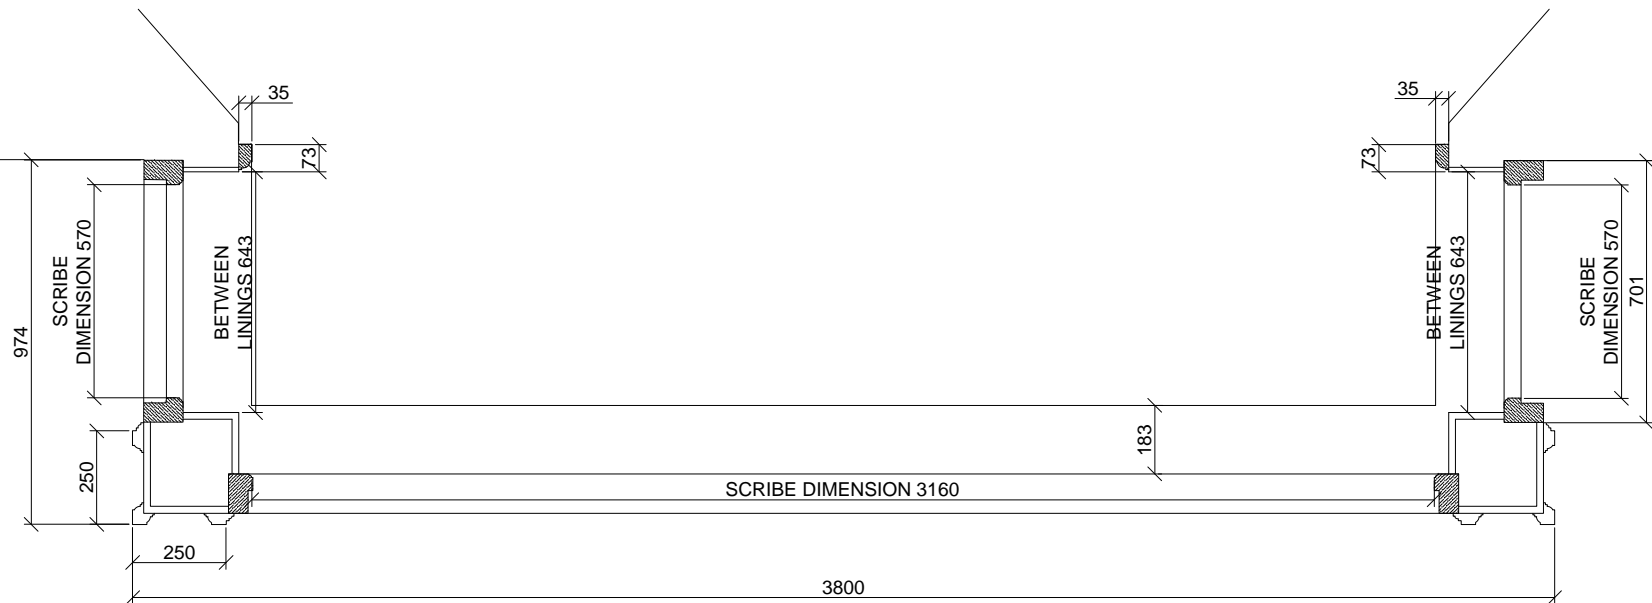




W 5B

Designers Signature _____
 Clients Signature _____

All Dimensions to be checked on site

| | | | |
|--------------------------------------|--|---|--|
| Client ALKI DAVID | Drawing prepared by: Colin | Drawing Title FRONT OF HOUSE WINDOWS 1B | Scale N.T.S. |
| Address REDDINGTON ROAD LONDON | Factory Address 218 Ballybogy Road Portrush Co. Antrim N. Ireland BT56 8NE | Date 06 / 06 / 2014 | Quotation Number Drg. No. 15 |
| | | Phone Number 028 708 24100 | Fax Number 028 708 24492 |



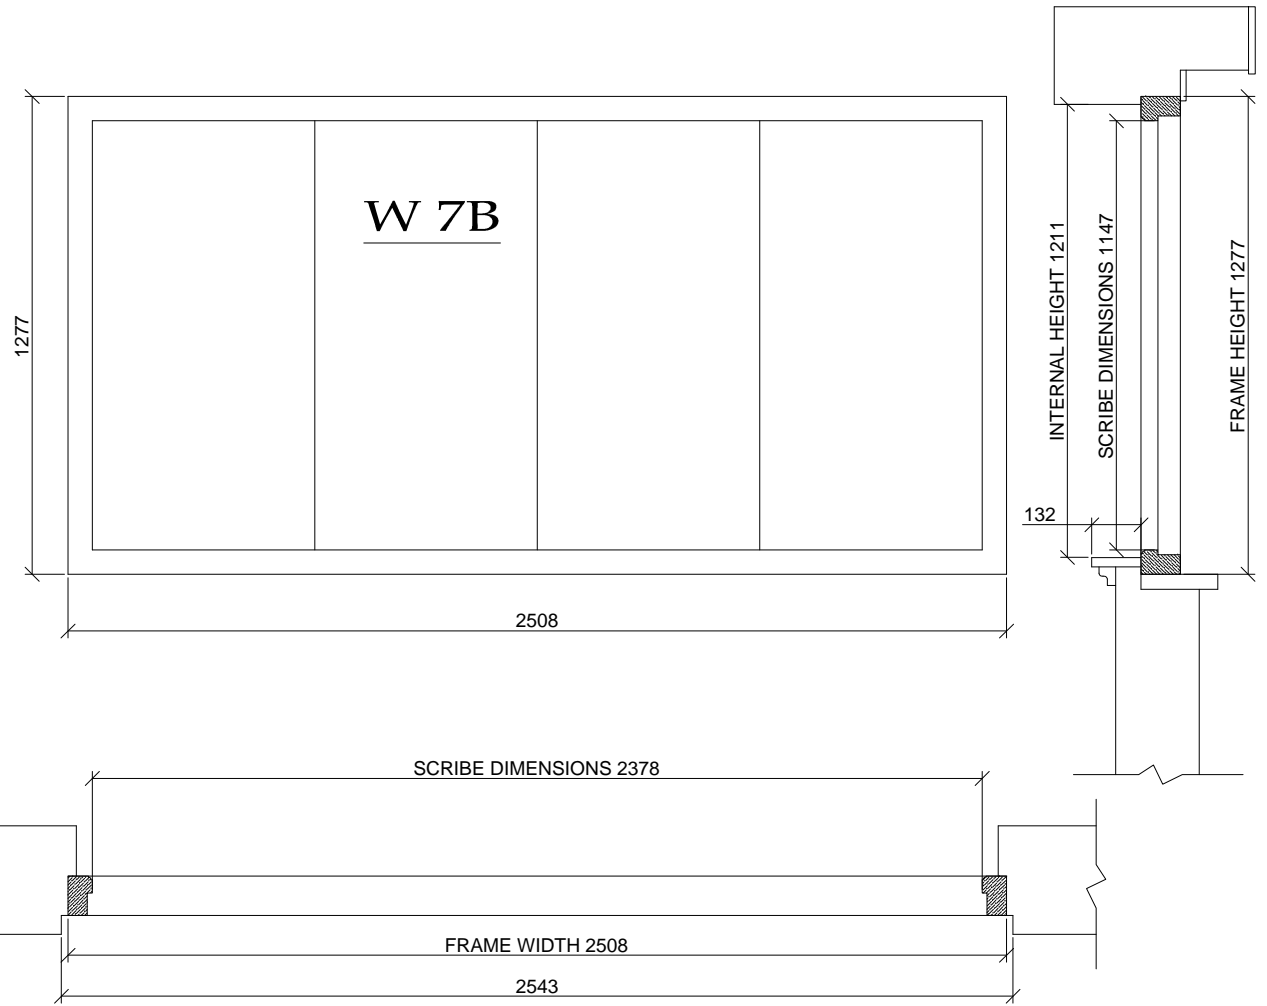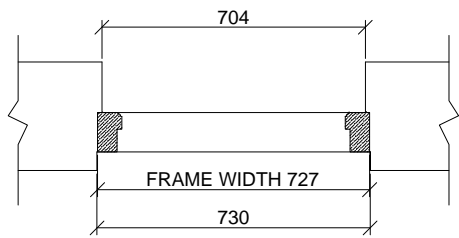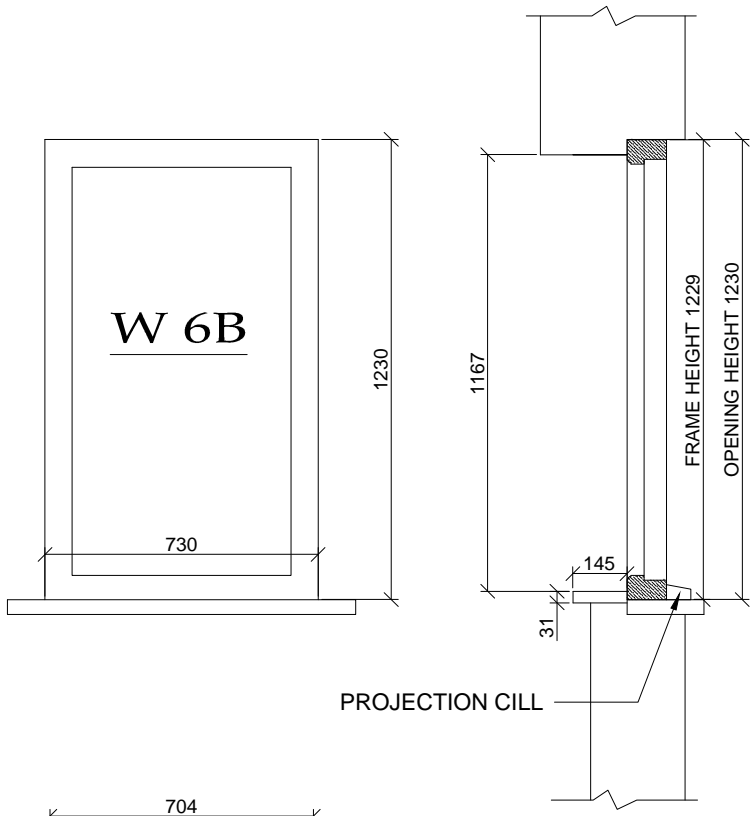

Designers Signature _____

Clients Signature _____




All Dimensions to be checked on site

| | |
|---------|---------------------------|
| Client | ALKI DAVID |
| Address | REDDINGTON ROAD LONDON |

| | |
|----------------------|--|
| Drawing prepared by: | Colin |
| Factory Address | 218 Ballybogey Road Portrush Co. Antrim N. Ireland BT56 8NE |

| | |
|------------------|-----------------------------------|
| Drawing Title | FRONT OF HOUSE WINDOWS 6B & 7B |
| Date | 06 / 06 / 2014 |
| Scale | N.T.S. |
| Quotation Number | Drg. No. 16 |
| Phone Number | 028 708 24100 |
| Fax Number | 028 708 24492 |



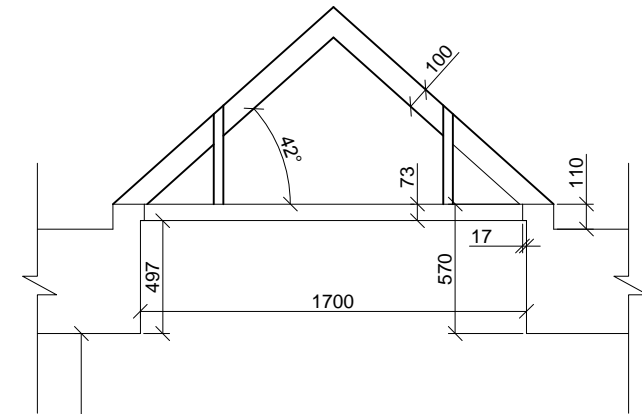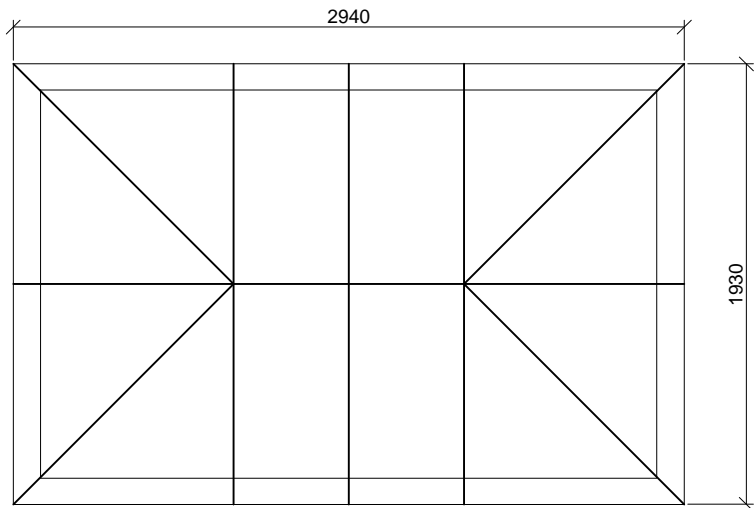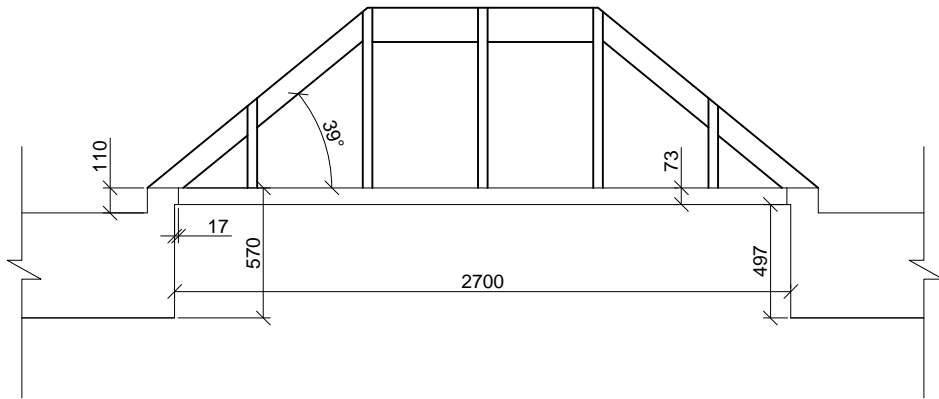

2693

F.F.L.




Designers Signature _____

Clients Signature _____

All Dimensions to be checked on site

| | | | |
|--------------------------------------|---|---------------------------------------|-----------------------------|
| Client ALKI DAVID | Drawing prepared by: Colin | Drawing Title KITCHEN ROOF LANTERN | |
| Address REDDINGTON ROAD LONDON | Factory Address 218 Ballybogey Road Portrush Co. Antrim N. Ireland BT56 8NE | Date 06 / 06 / 2014 | Scale N.T.S. |
| | | Quotation Number 028 708 24100 | Drg. No. 01 |
| | | Phone Number 028 708 24100 | Fax Number 028 708 24492 |



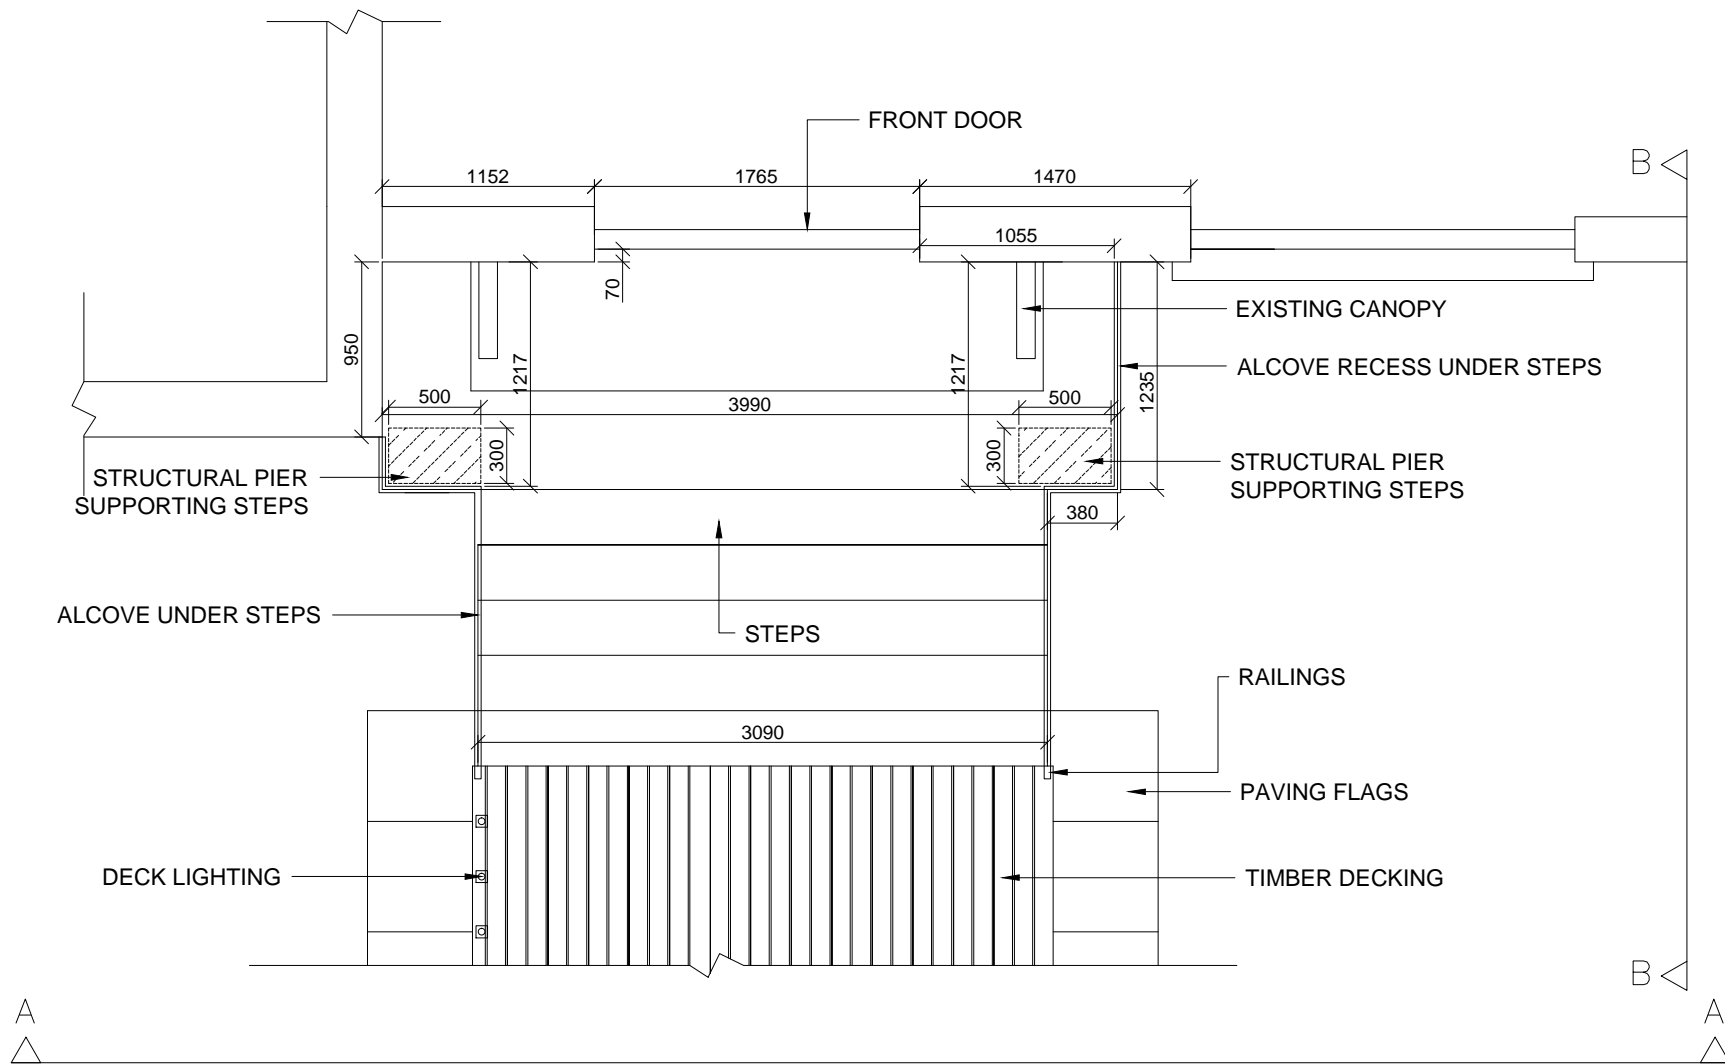

Designers Signature _____
 Clients Signature _____


All Dimensions to be checked on site

| | |
|---------|---------------------------|
| Client | ALKI DAVID |
| Address | REDDINGTON ROAD LONDON |

| | |
|----------------------|---|
| Drawing prepared by: | Colin |
| Factory Address | 218 Ballybogy Road Portrush Co. Antrim N. Ireland BT56 8NE |

| | |
|--------------------|--------------------|
| Drawing Title | |
| CANOPY PLAN LAYOUT | |
| Date | 06 / 06 / 2014 |
| Scale | N.T.S. |
| Quotation Number | Drg. No. 01 |
| Phone Number | 028 708 24100 |
| Fax Number | 028 708 24492 |



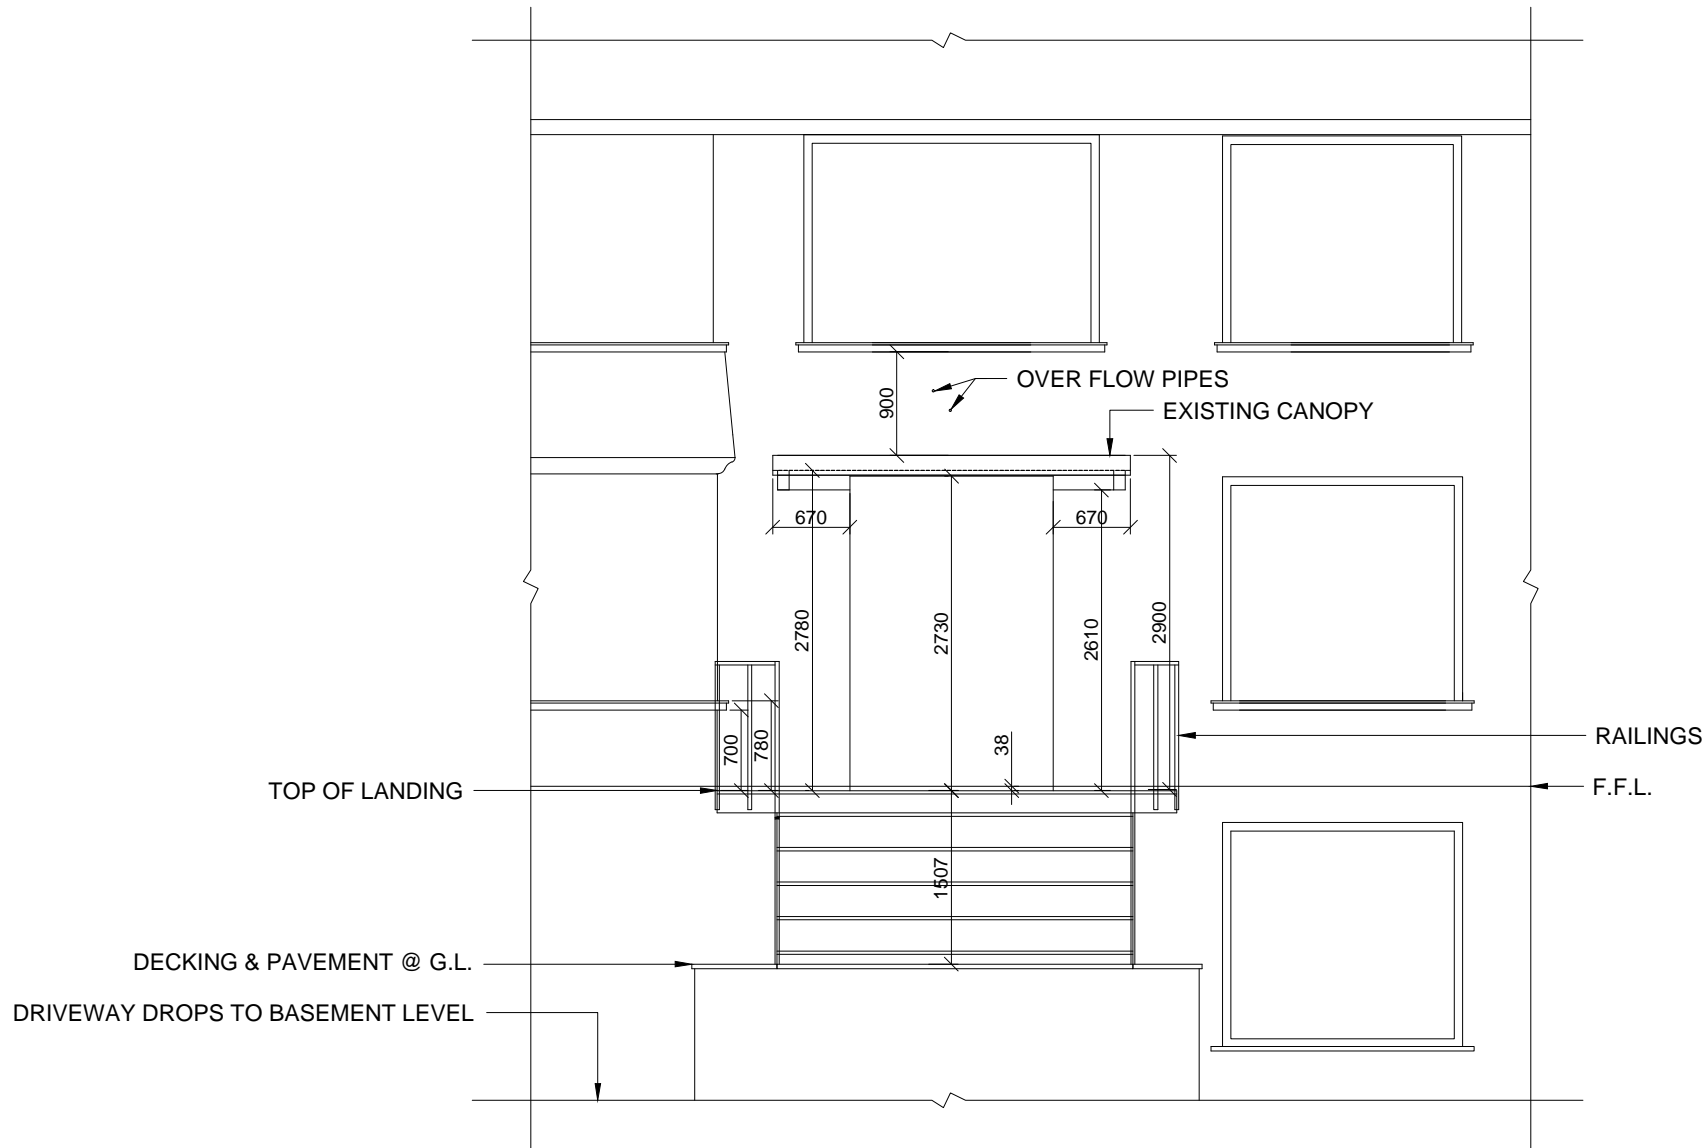

Designers Signature _____
 Clients Signature _____


All Dimensions to be checked on site

| | |
|---------|---------------------------|
| Client | ALKI DAVID |
| Address | REDDINGTON ROAD LONDON |

| | |
|----------------------|--|
| Drawing prepared by: | Colin |
| Factory Address | 218 Ballybogey Road Portrush Co. Antrim N. Ireland BT56 8NE |

| | |
|------------------|---------------------------|
| Drawing Title | PRINCIPLE ELEVATION (A-A) |
| Date | 06 / 06 / 2014 |
| Scale | N.T.S. |
| Quotation Number | Drg. No. 02 |
| Phone Number | Fax Number |
| 028 708 24100 | 028 708 24492 |



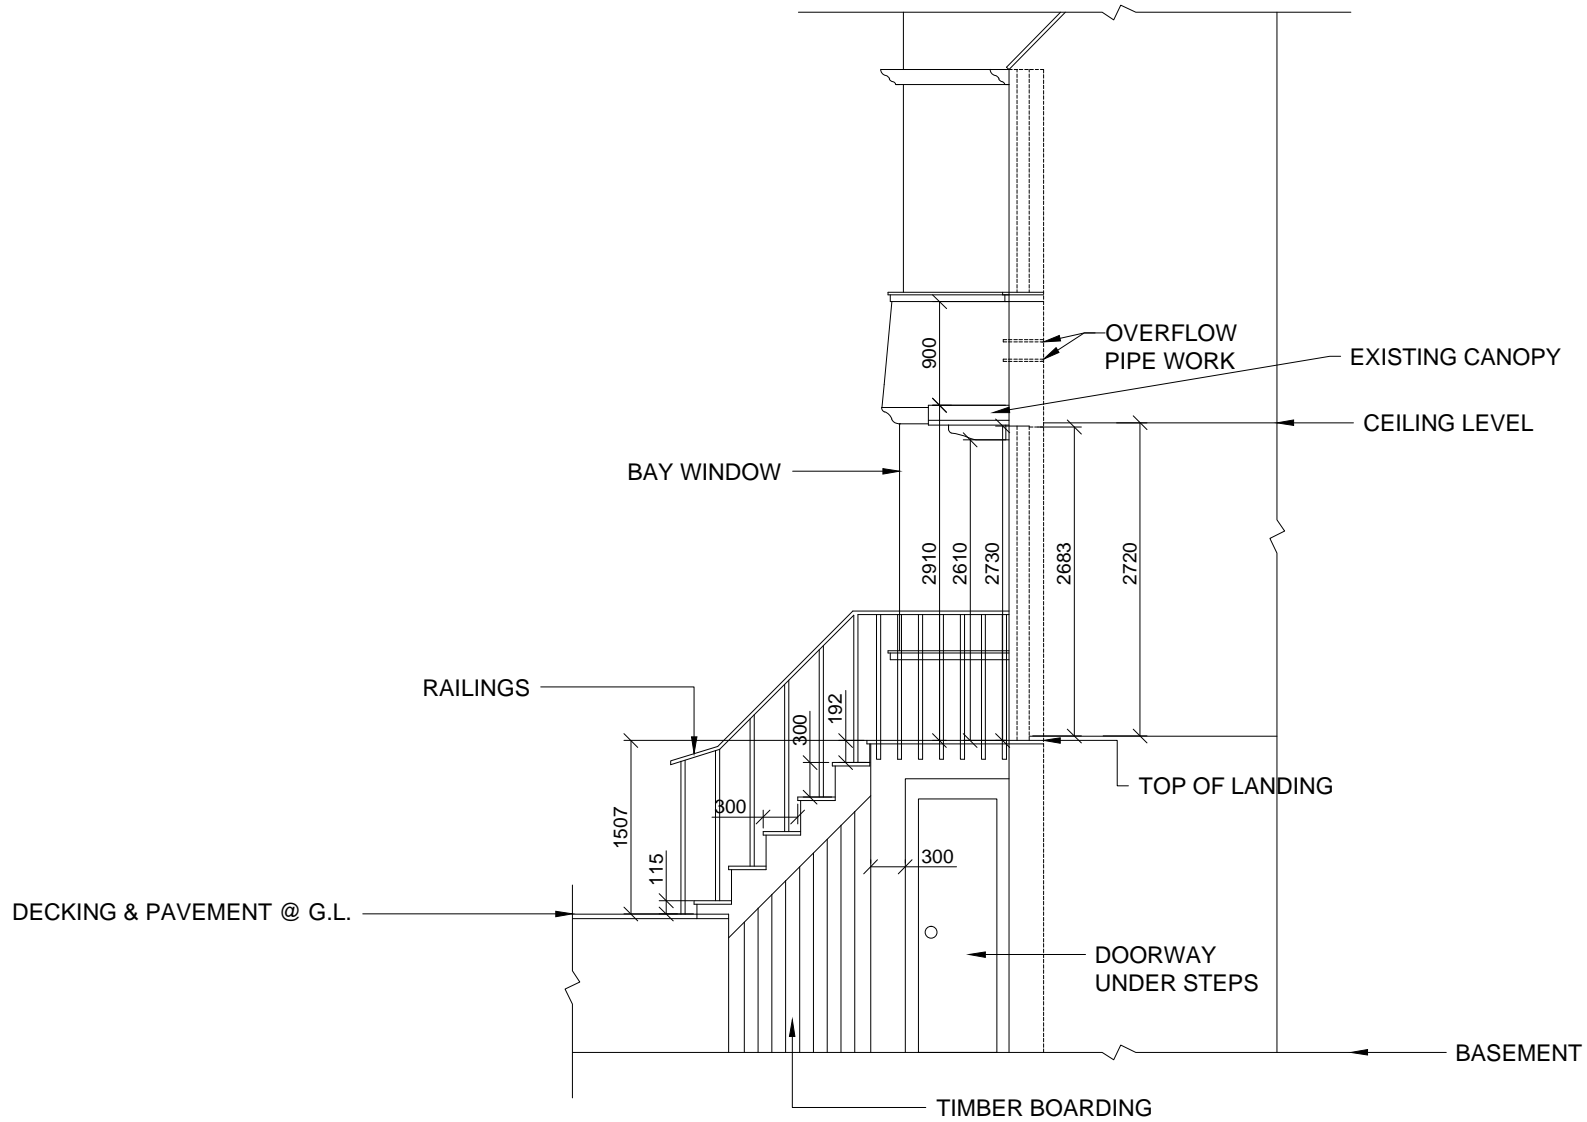

Designers Signature _____

Clients Signature _____

All Dimensions to be checked on site

| | |
|---------|---------------------------|
| Client | ALKI DAVID |
| Address | REDDINGTON ROAD LONDON |

| | |
|----------------------|--|
| Drawing prepared by: | Colin |
| Factory Address | 218 Ballybogue Road Portrush Co. Antrim N. Ireland BT56 8NE |

| | | |
|------------------|---------------------------|--------------------|
| Drawing Title | PRINCIPLE ELEVATION (B-B) | |
| Date | 06 / 06 / 2014 | Scale |
| Quotation Number | | N.T.S. |
| Phone Number | 028 708 24100 | Drg. No. 03 |
| Fax Number | 028 708 24492 | |

