




GROUND FLOOR

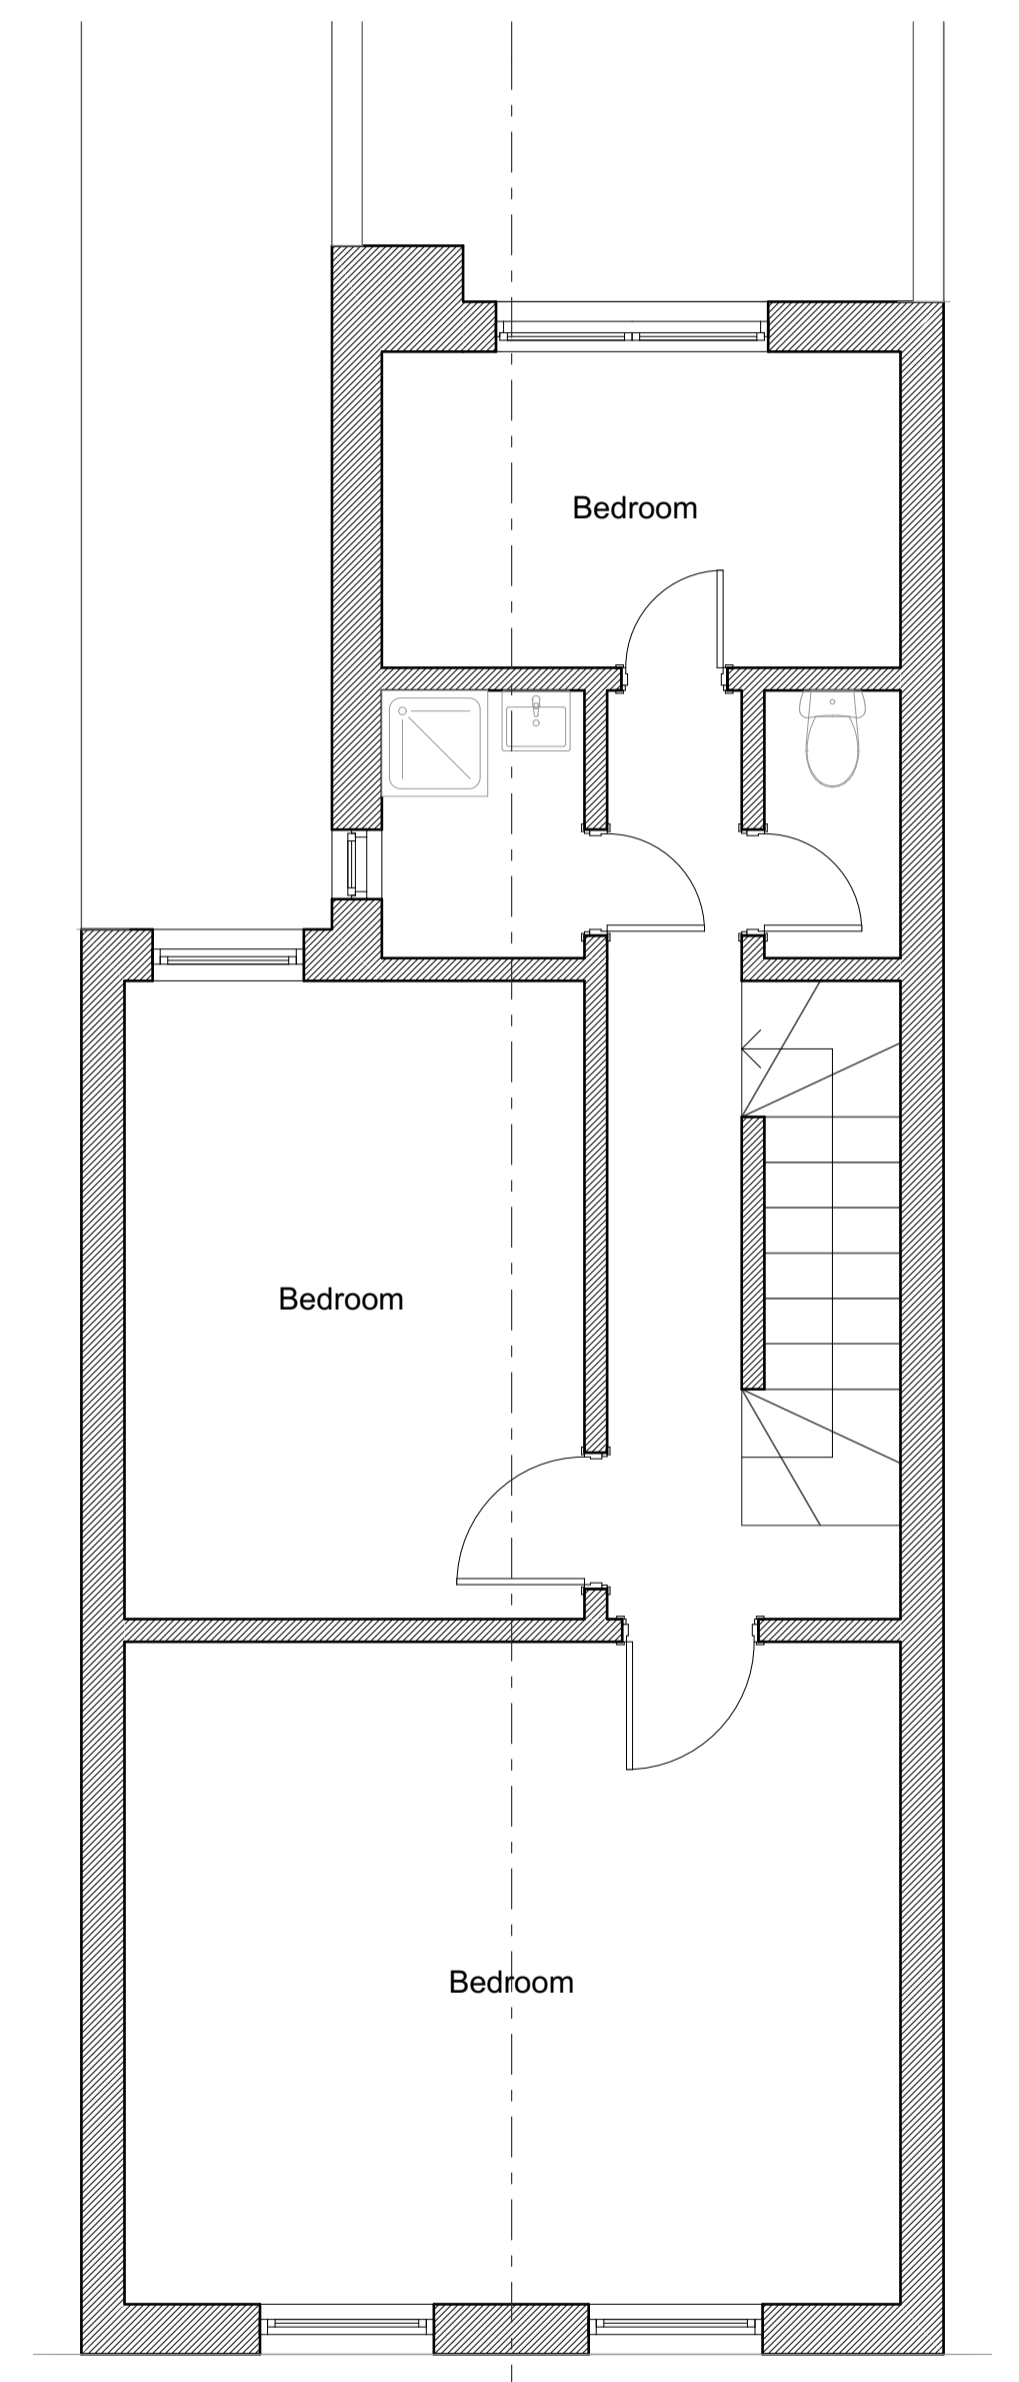


FIRST FLOOR

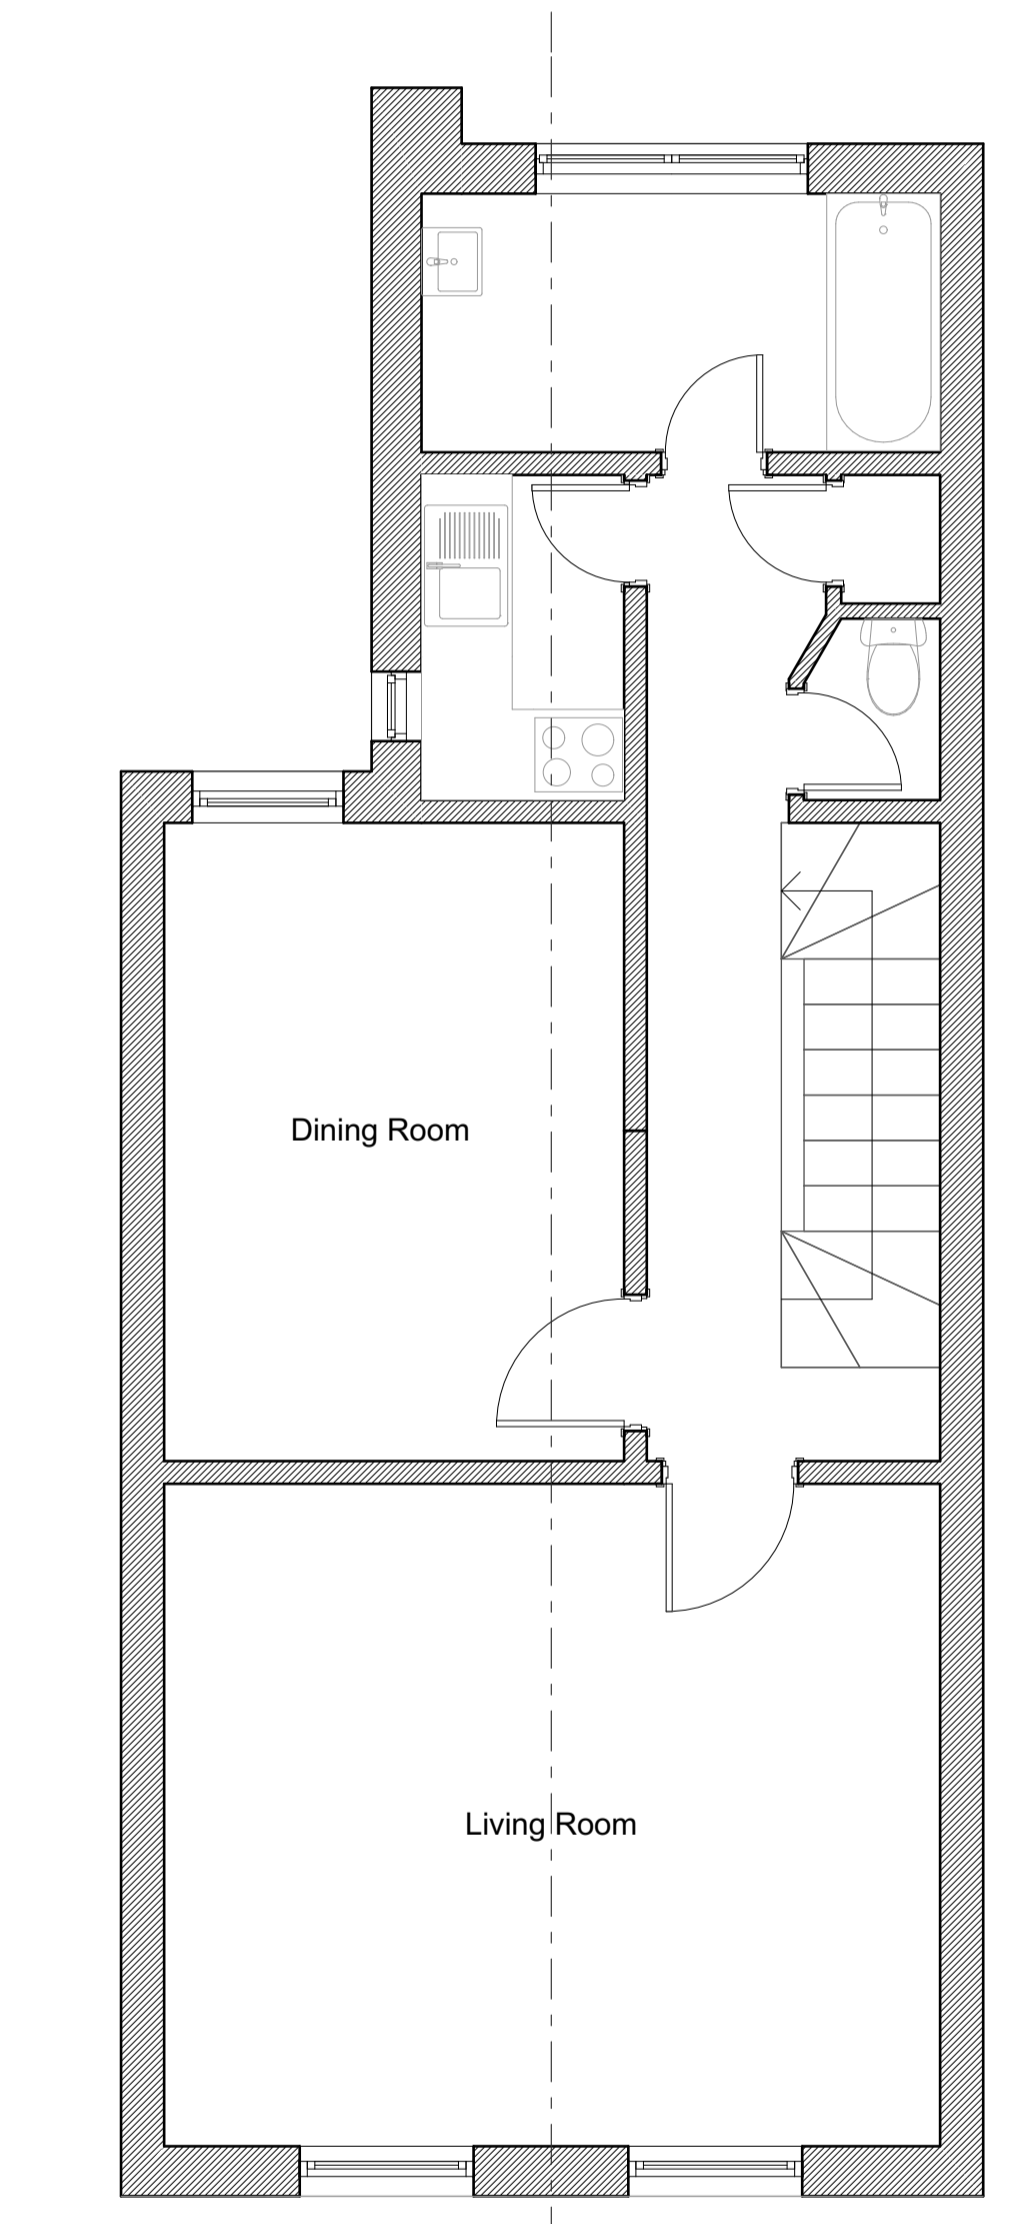

SECOND FLOOR

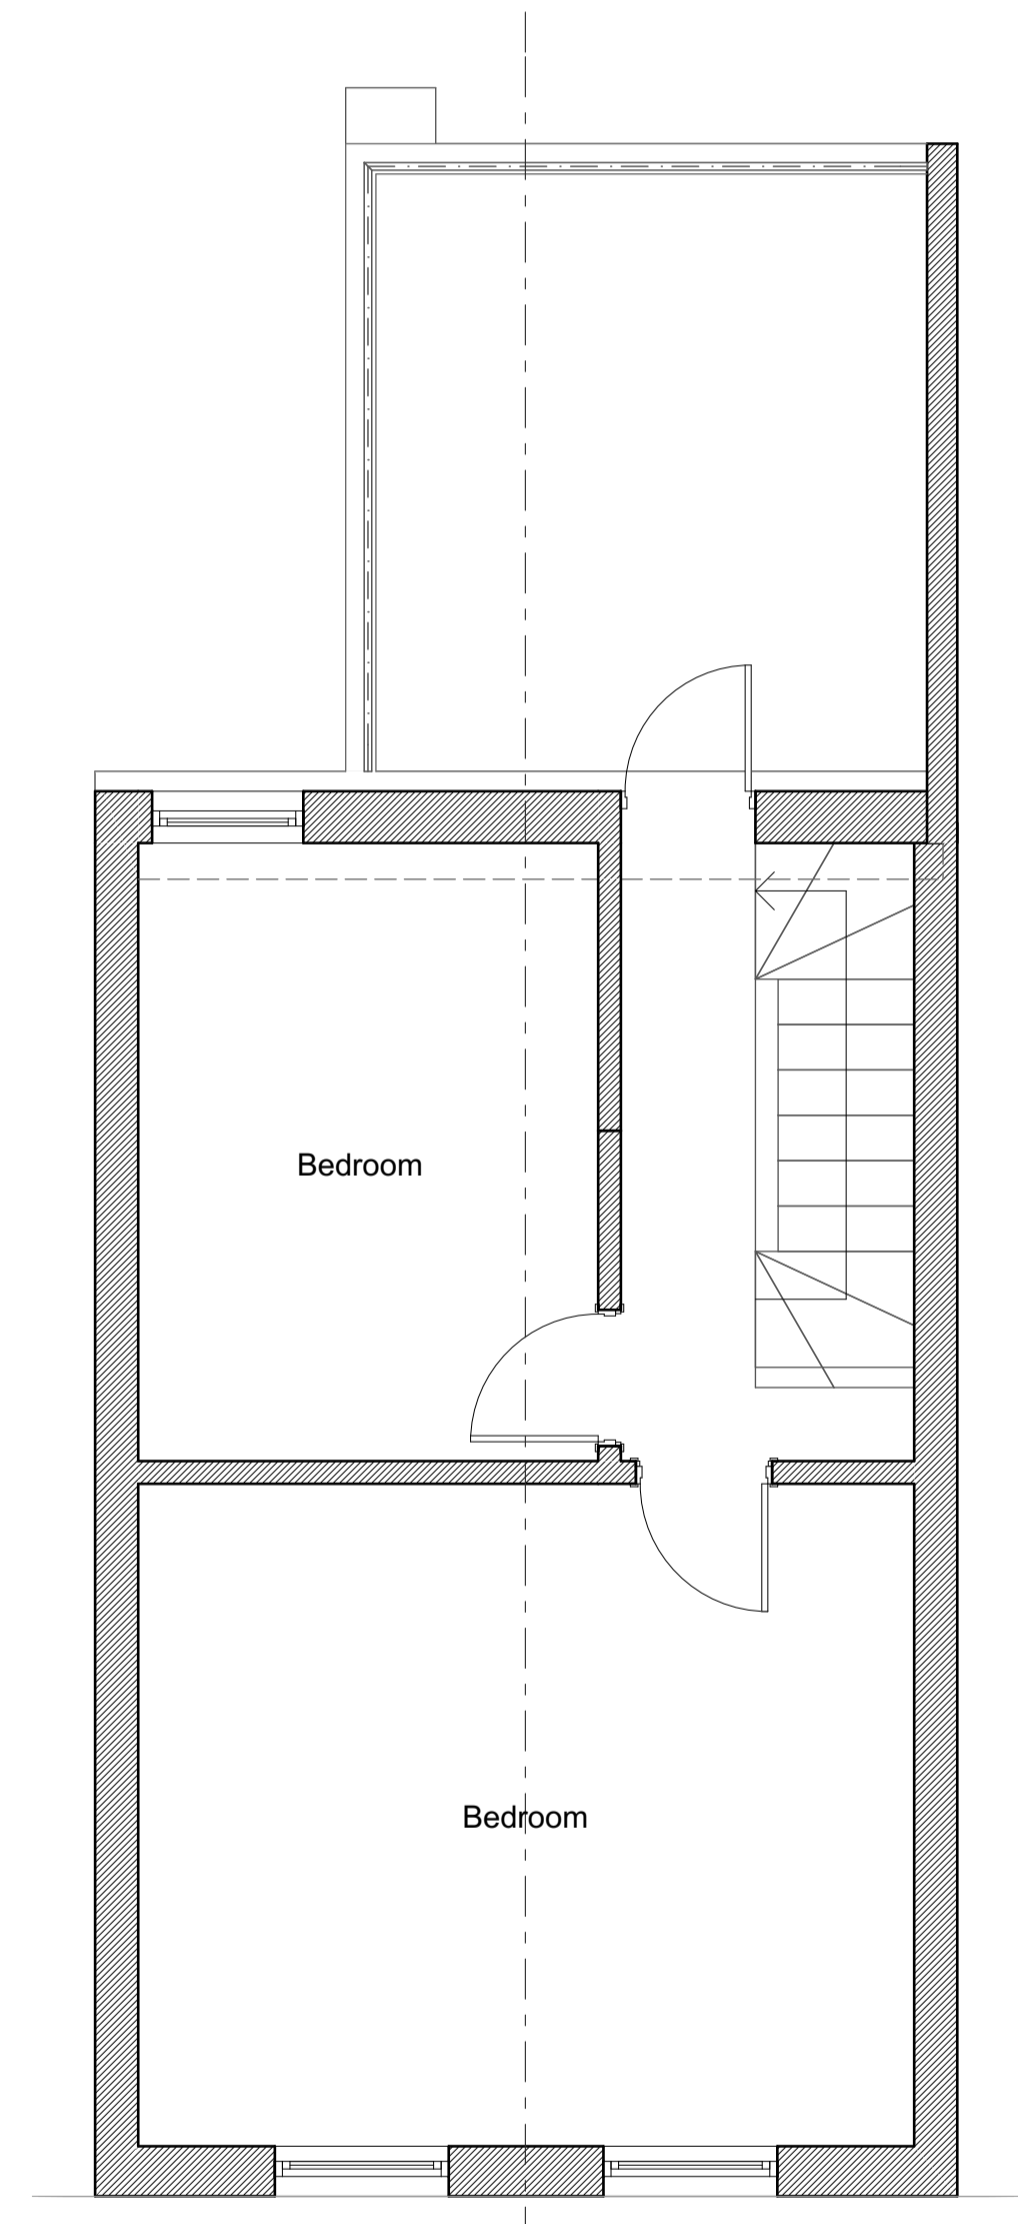



THIRD FLOOR

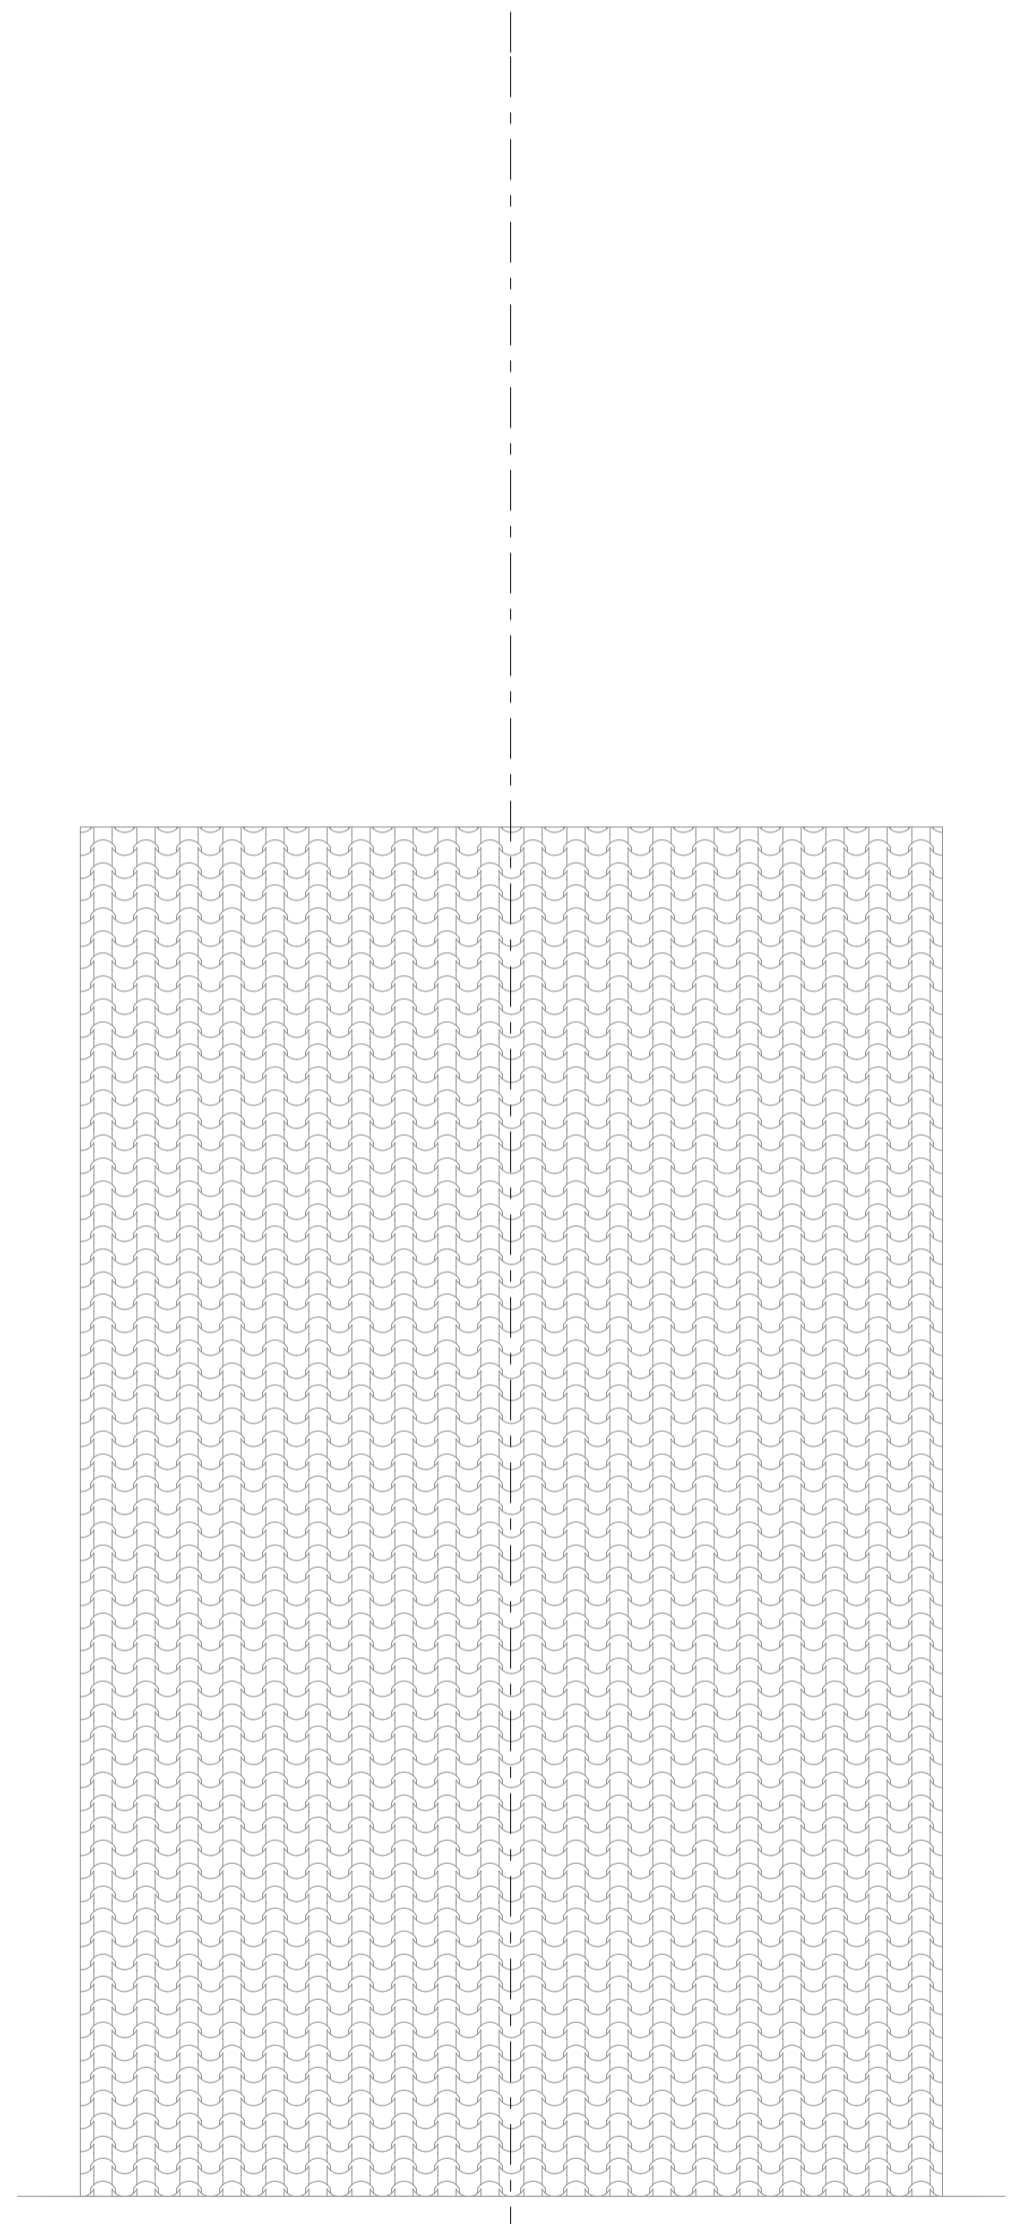

ROOF



37 - 41 Church Road,
 Stanmore, Middlesex,
 HA7 4AA, England
 info@yooparchitects.co.uk
 020 8954 6291
 This drawing is copyright YOOP Architects.
 Drawing for planning purposes, not construction

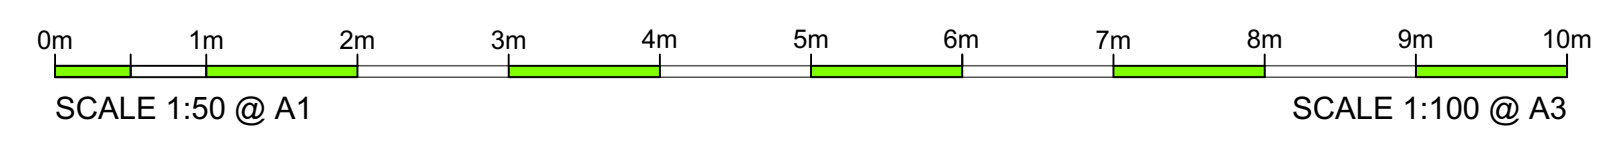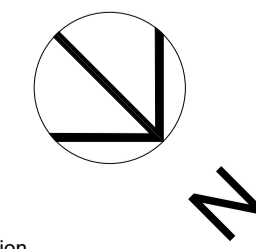

P L A N N I N G

Drawing	EXISTING PLANS			
Job	489a Finchley Road NW3 6HS			
Job No.	Date	Dm	Chk	
1445	11/07/2014	LP	GE	
Scale	Drawing No.	Revision		
1:50@ A1 1:100@ A3	050/PL/210	A		