



PROPOSED LOWER GROUND FLOOR

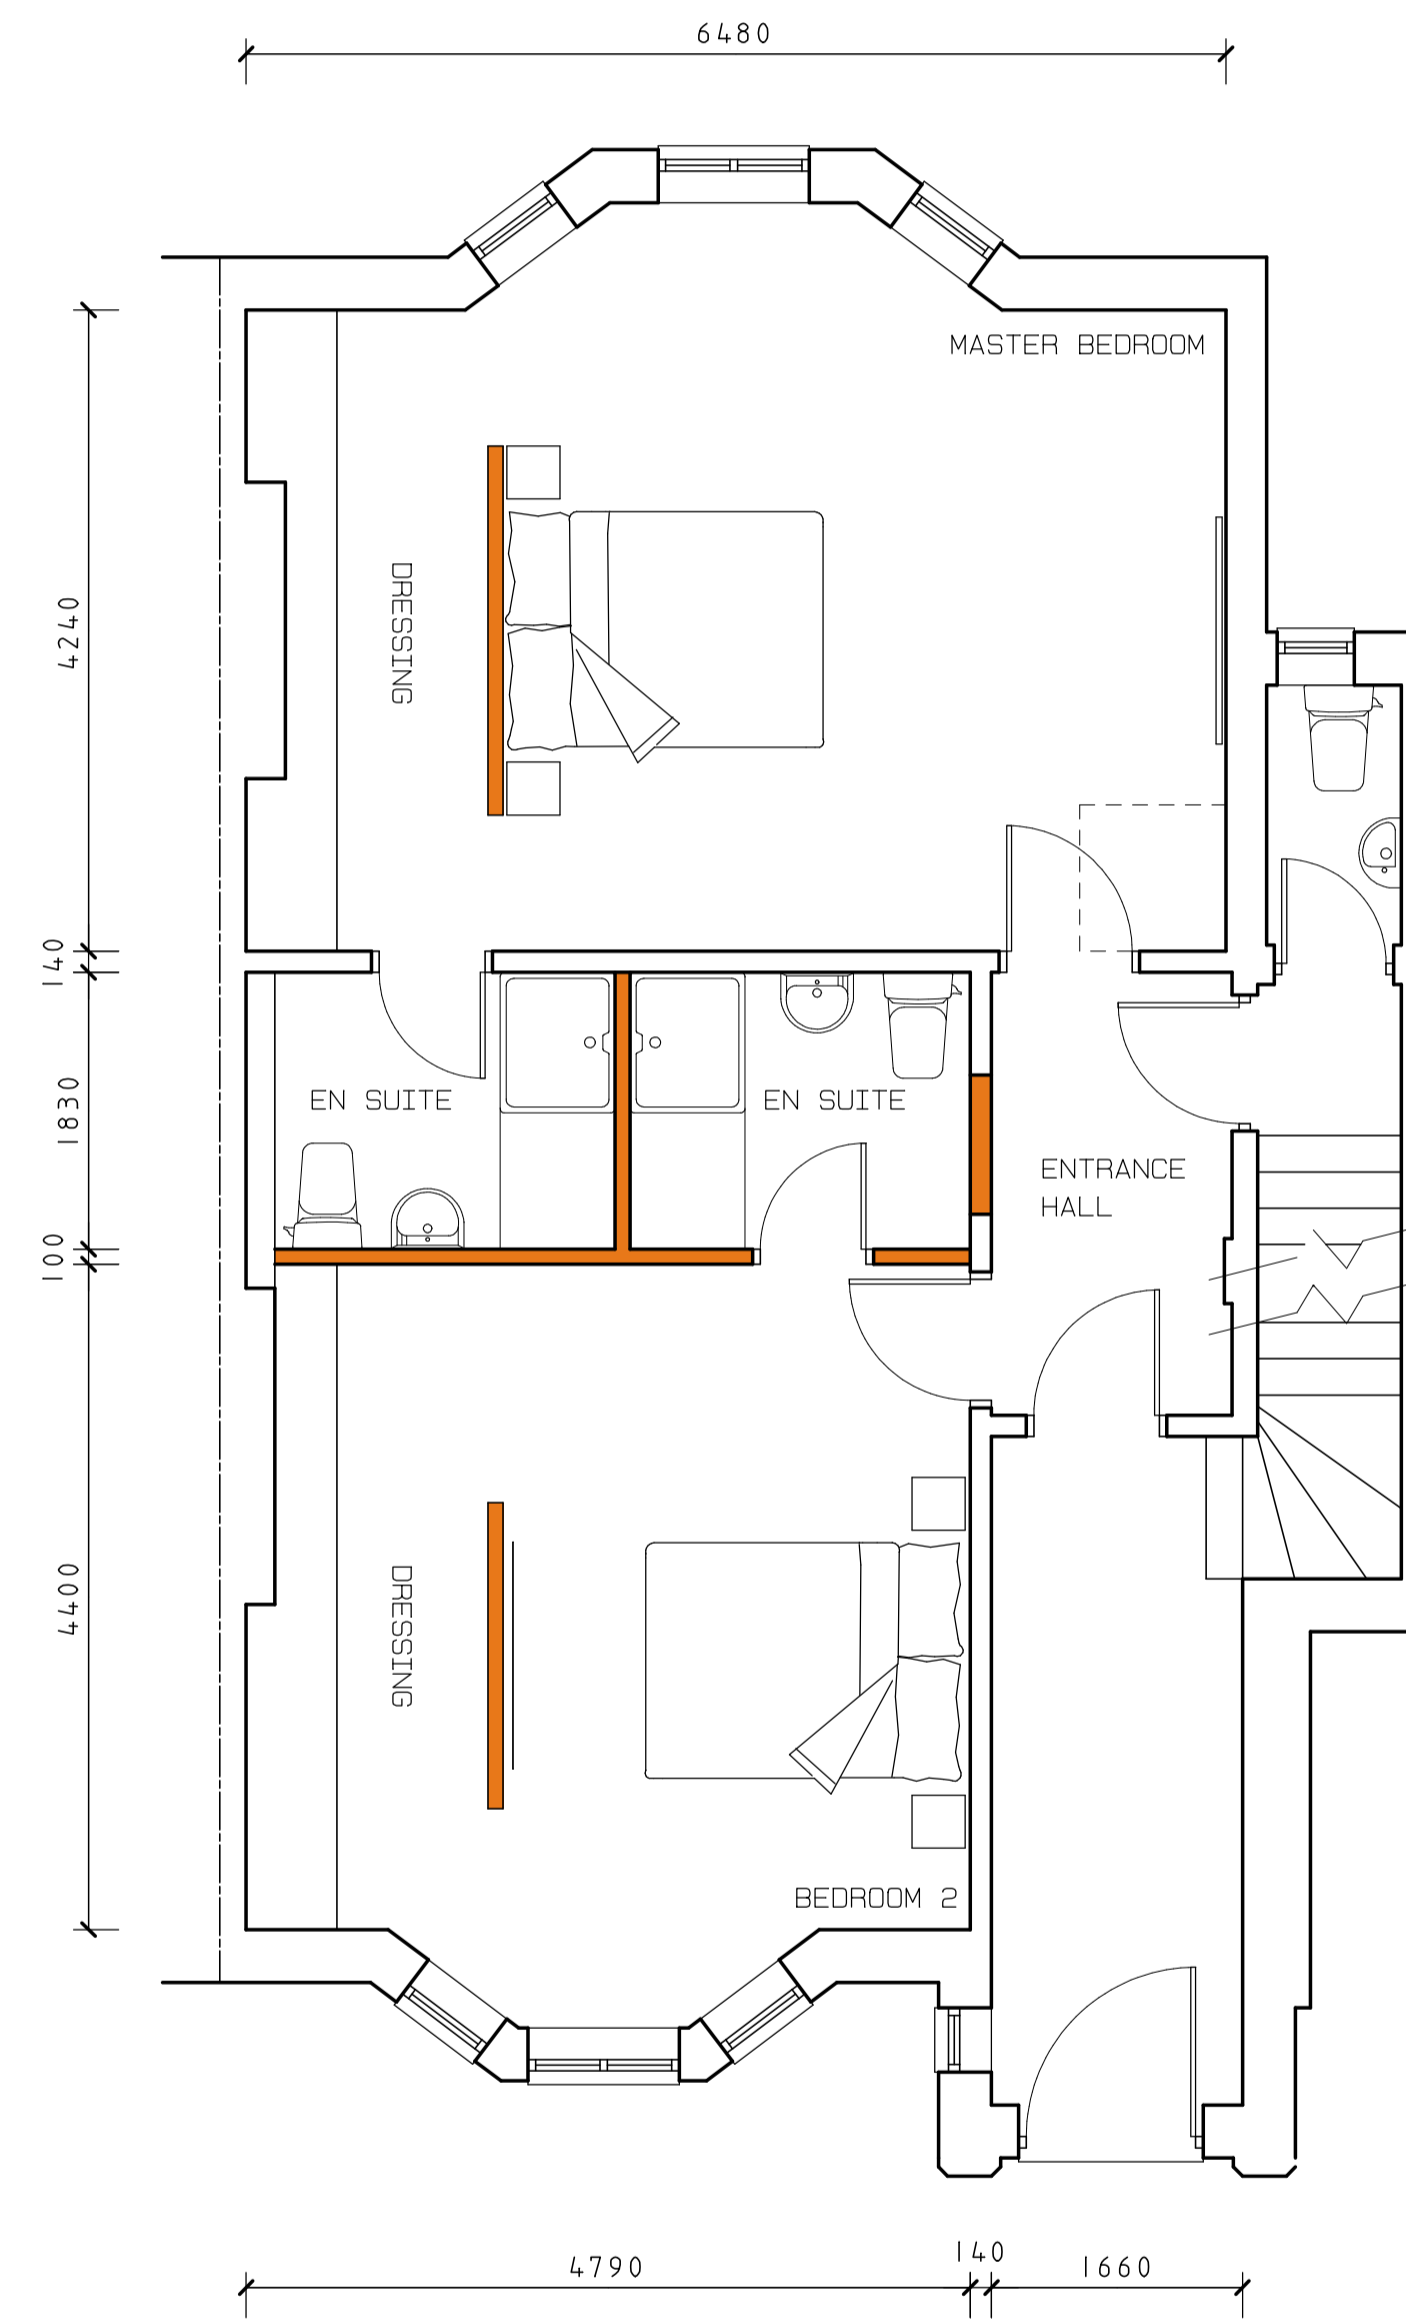

PROPOSED UPPER GROUND FLOOR

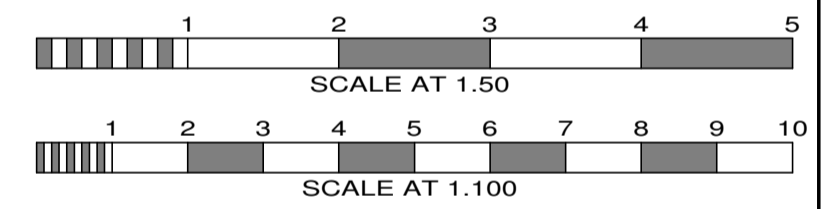

No.	Date	By	Contents
Revisions			

Site Address
 117 KING HENRY'S ROAD
 NW3 3RB

Job Title
 SINGLE STOREY REAR
 EXTENSION

Drawing Title
 PROPOSED PLANS

Scale 1.50	Date JUL 14	Drawn by PRC
----------------------	-----------------------	------------------------

Draw.No. 422714/2	Rev.
-----------------------------	-------------