




rear elevation

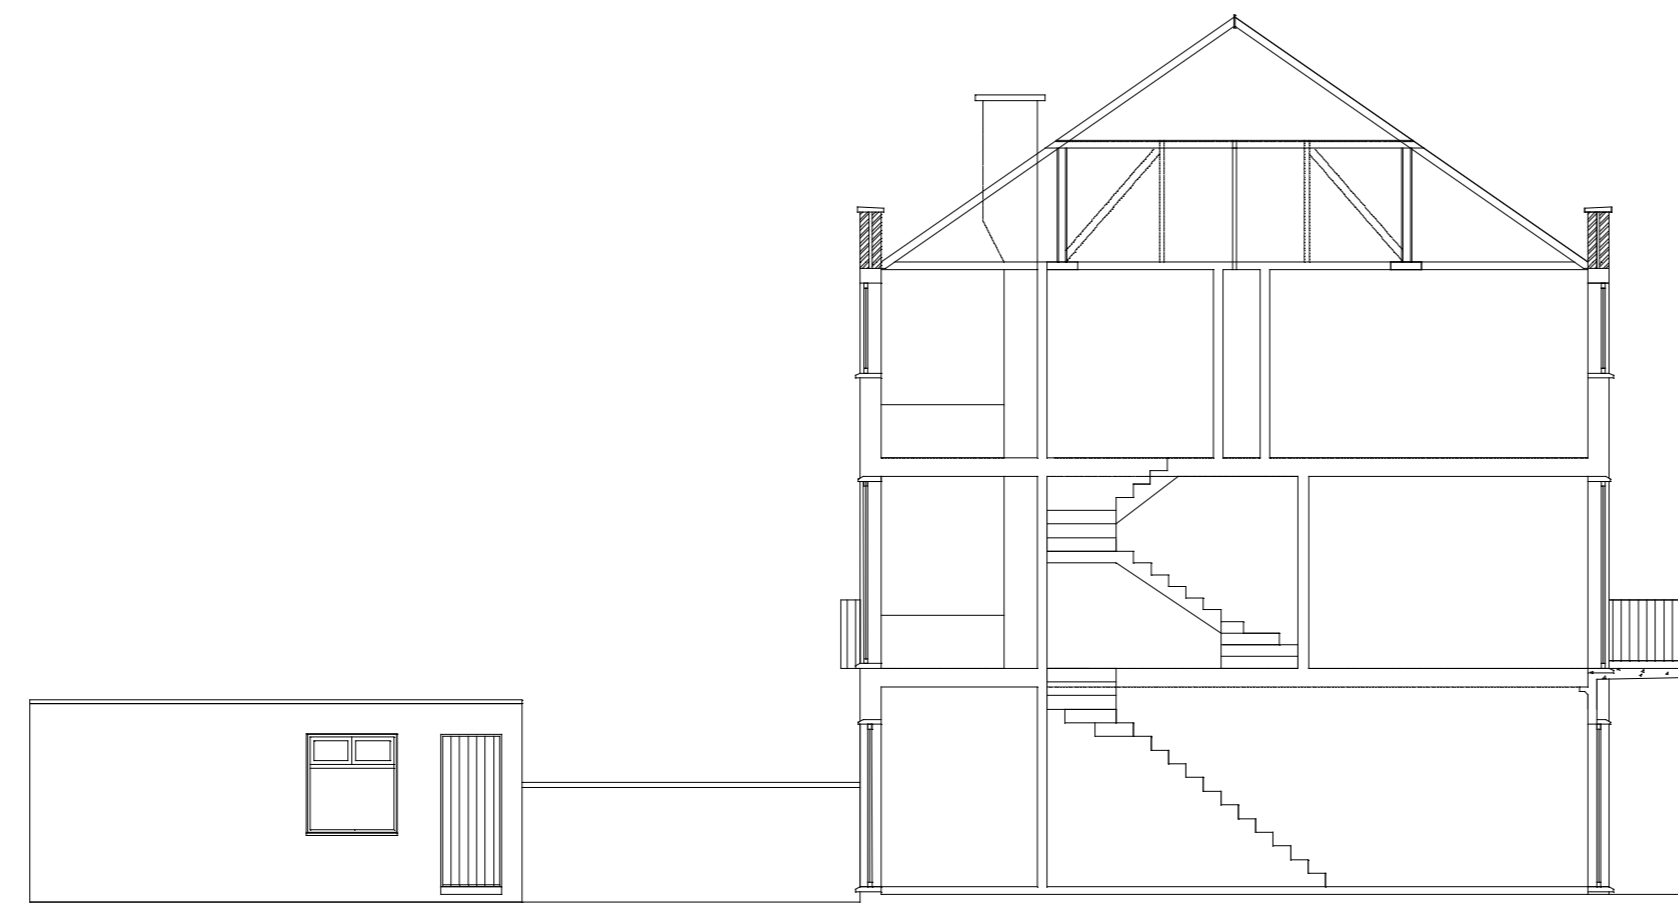


site/building section

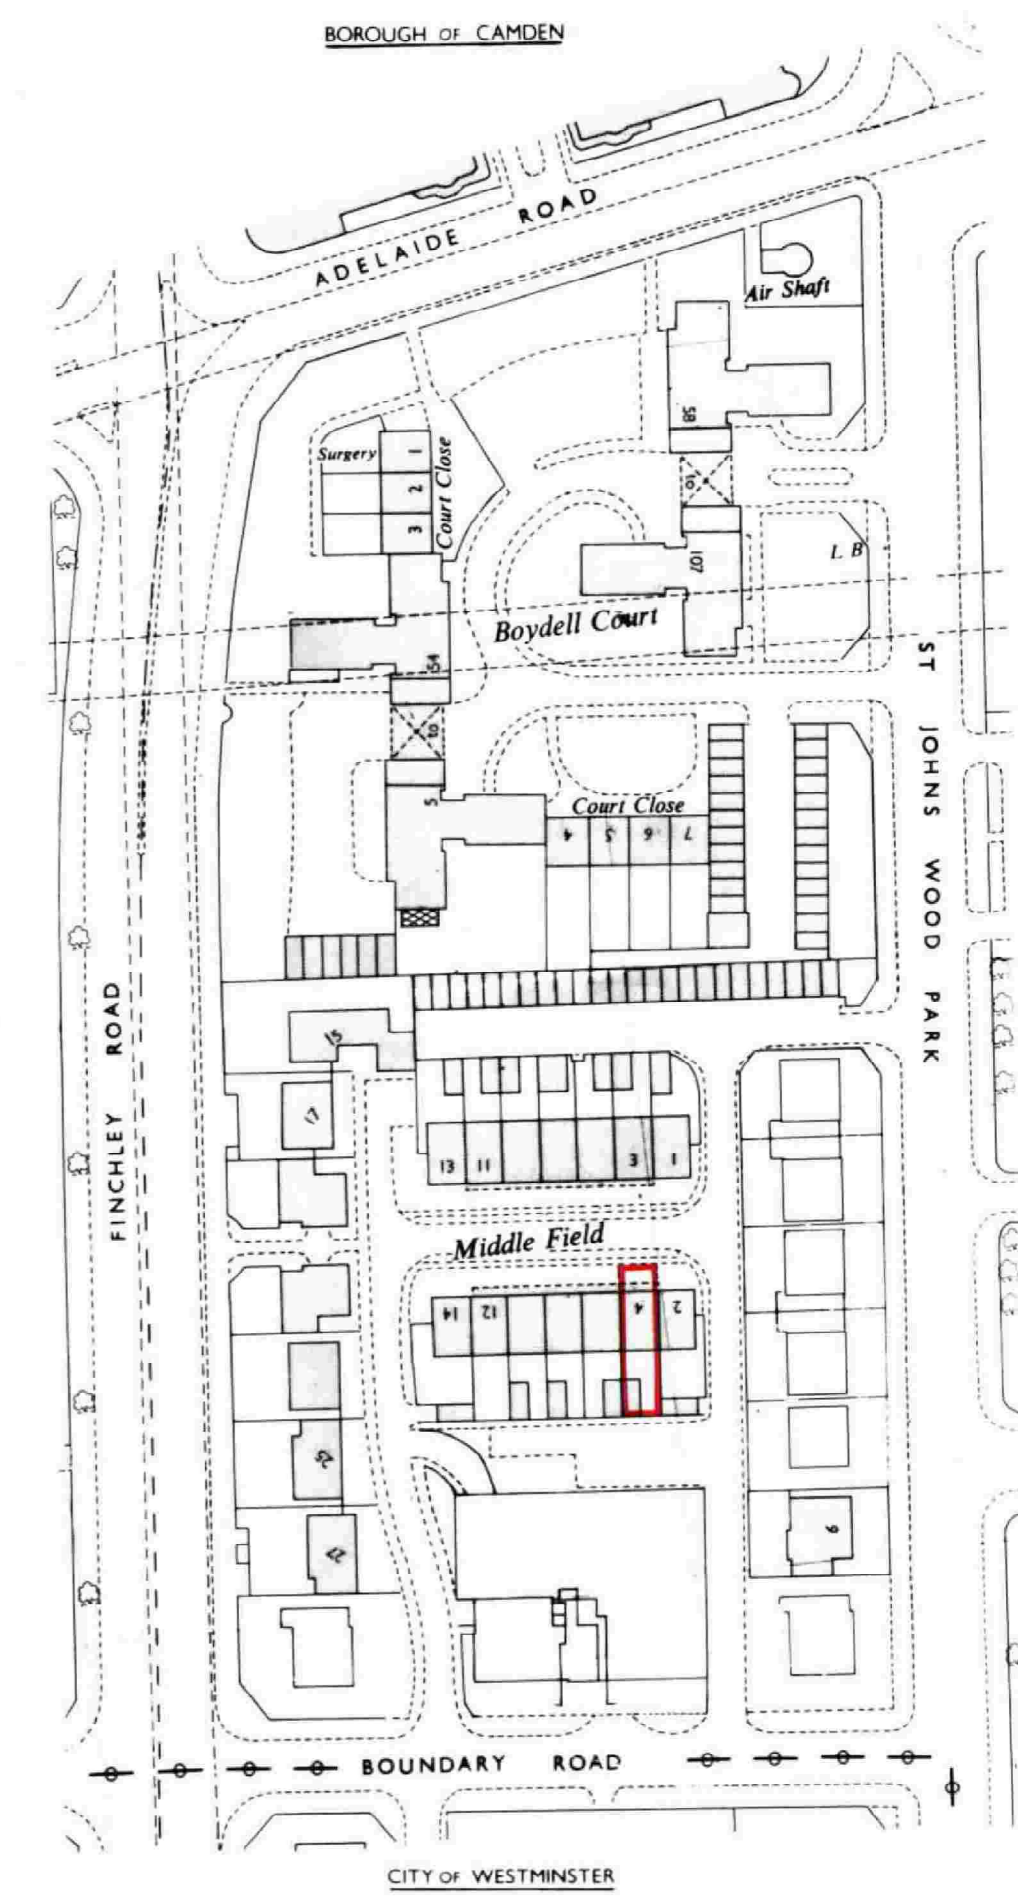


site location plan - 1:1250

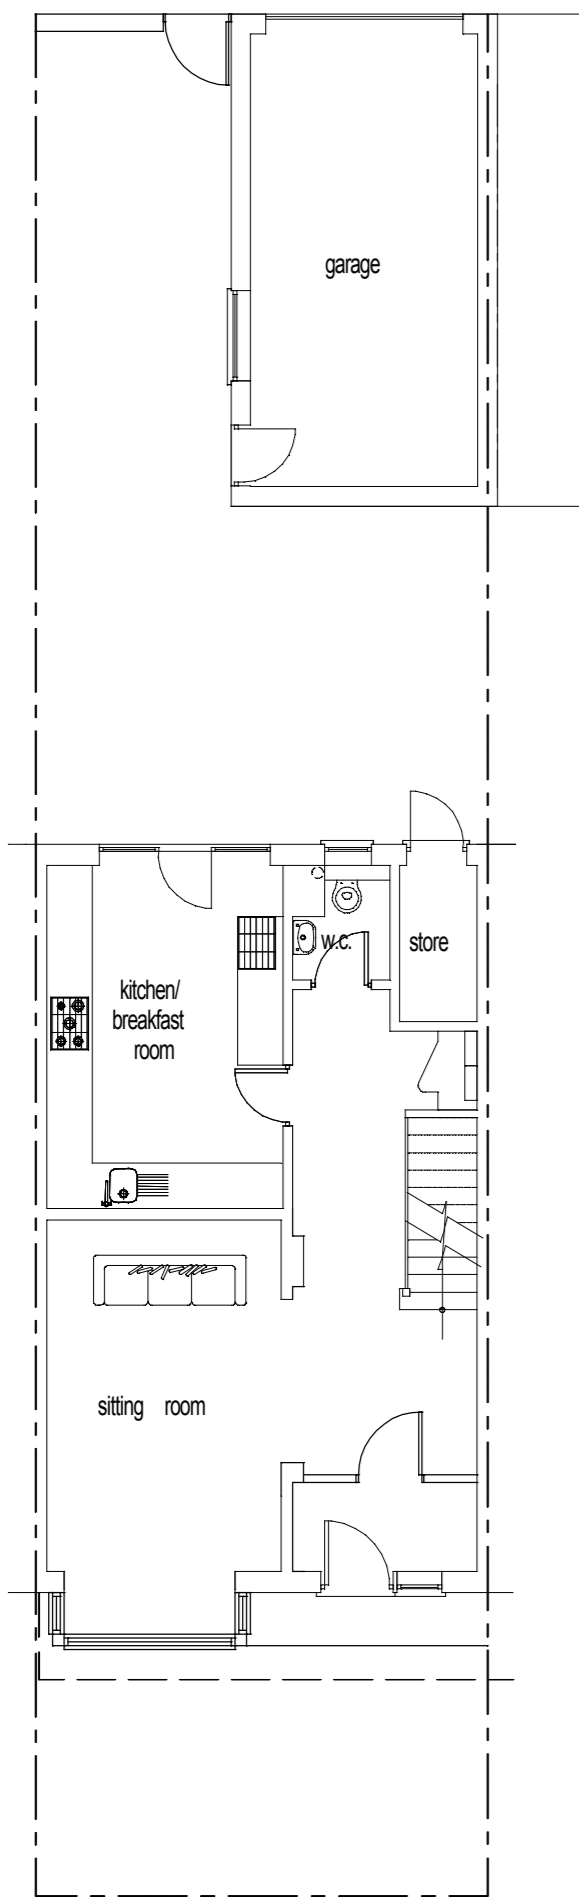


ground floor plan

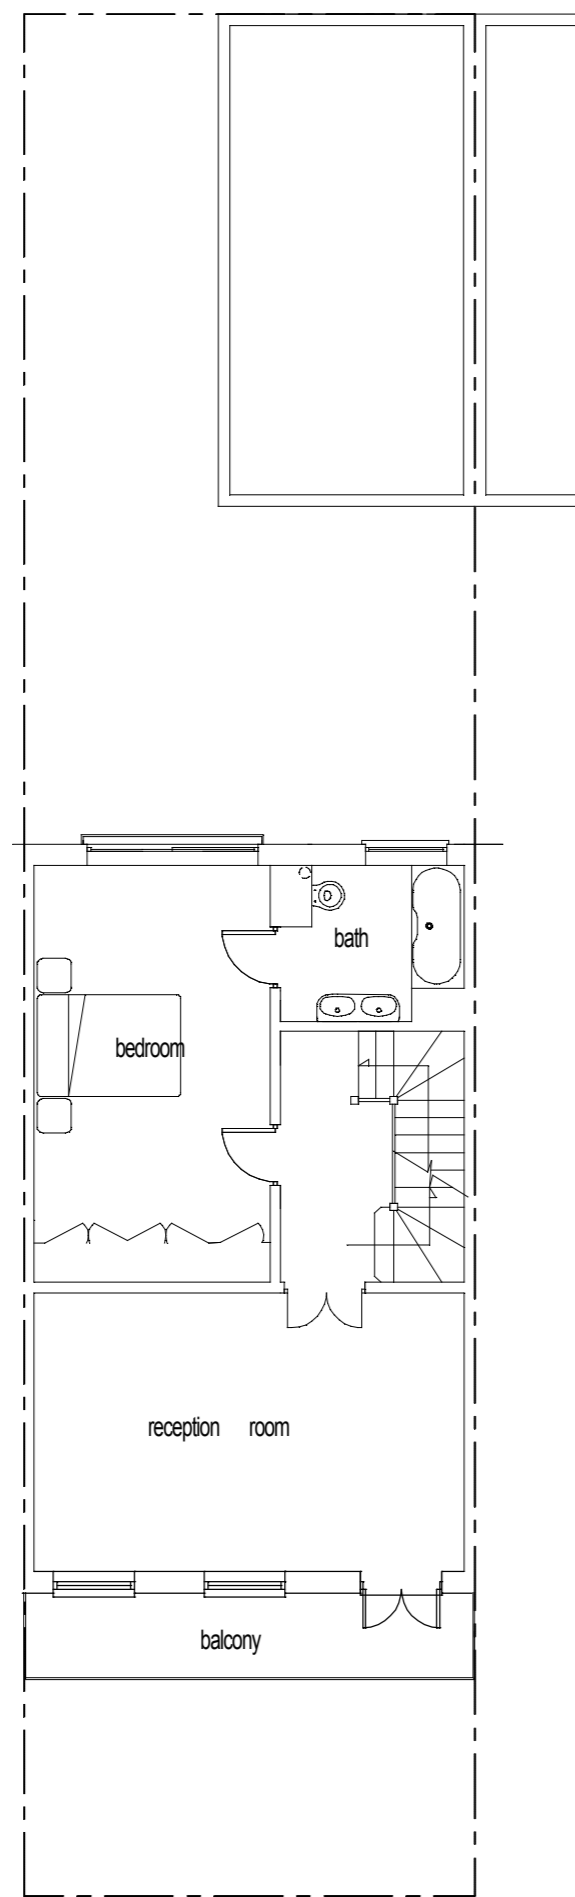


first floor plan

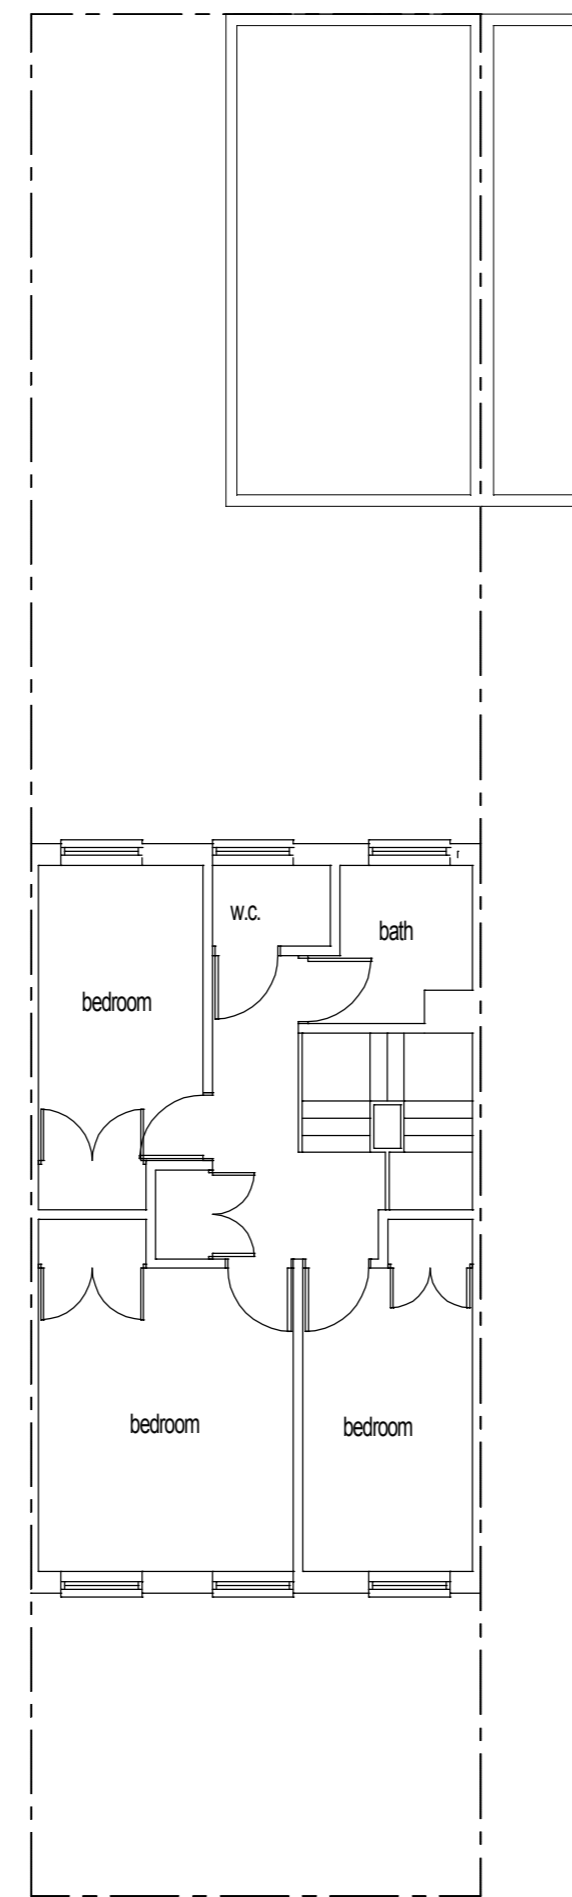

second floor plan

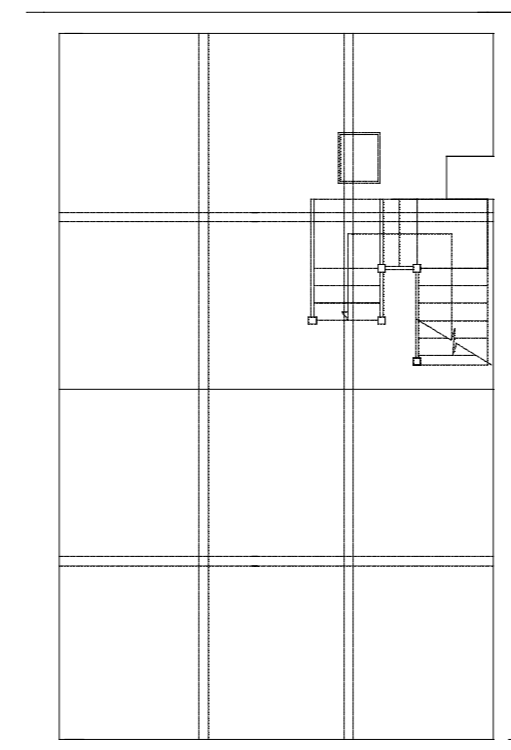

loft plan

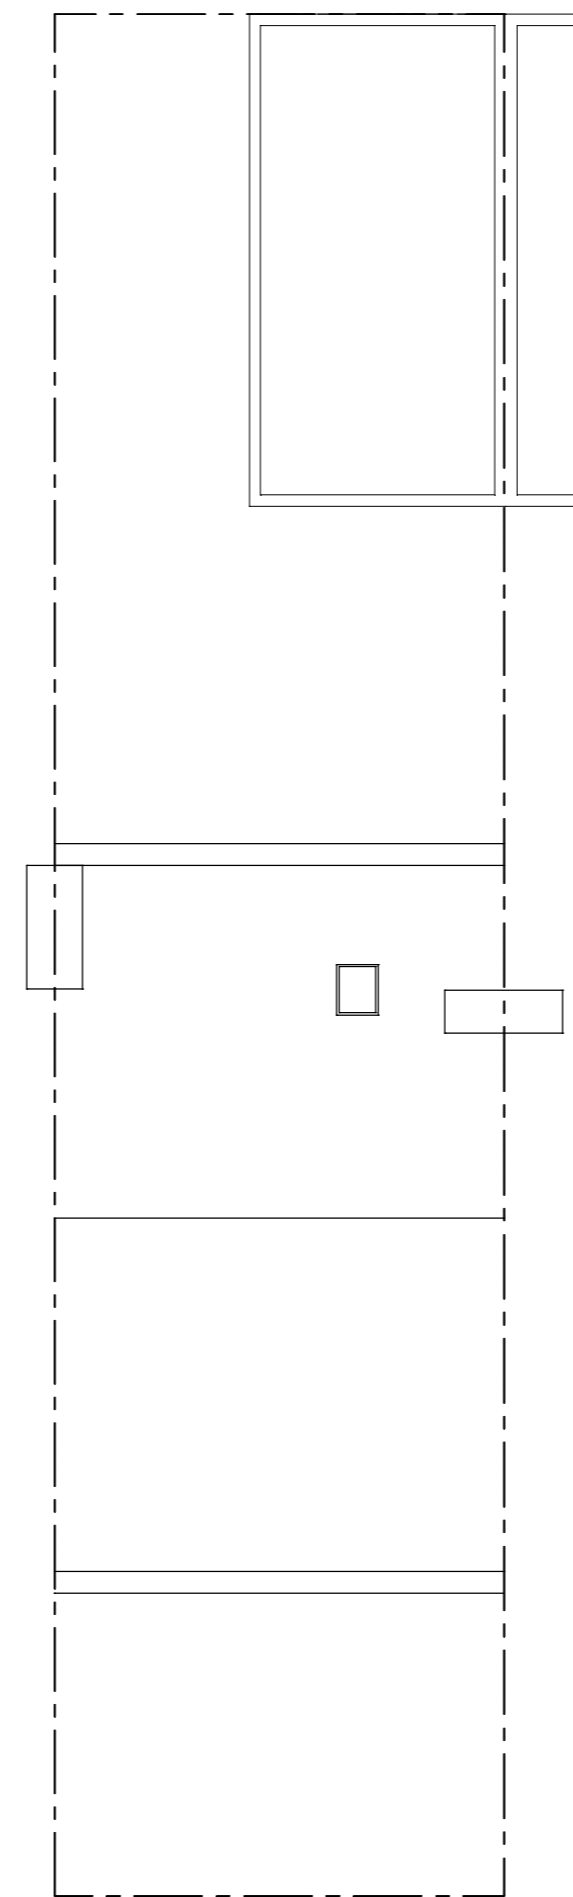

roof plan

Drawn	1007/14	A	Existing roof plan added
Client	Reliant Building Contractors Limited		
Project	4 Middlefield, London, NW8 ONE		
Design	Existing Property Details		
Date	17/06/2014		
Scale	1:100@A1		
Draw No.	5290/4M/001		A