






rear elevation

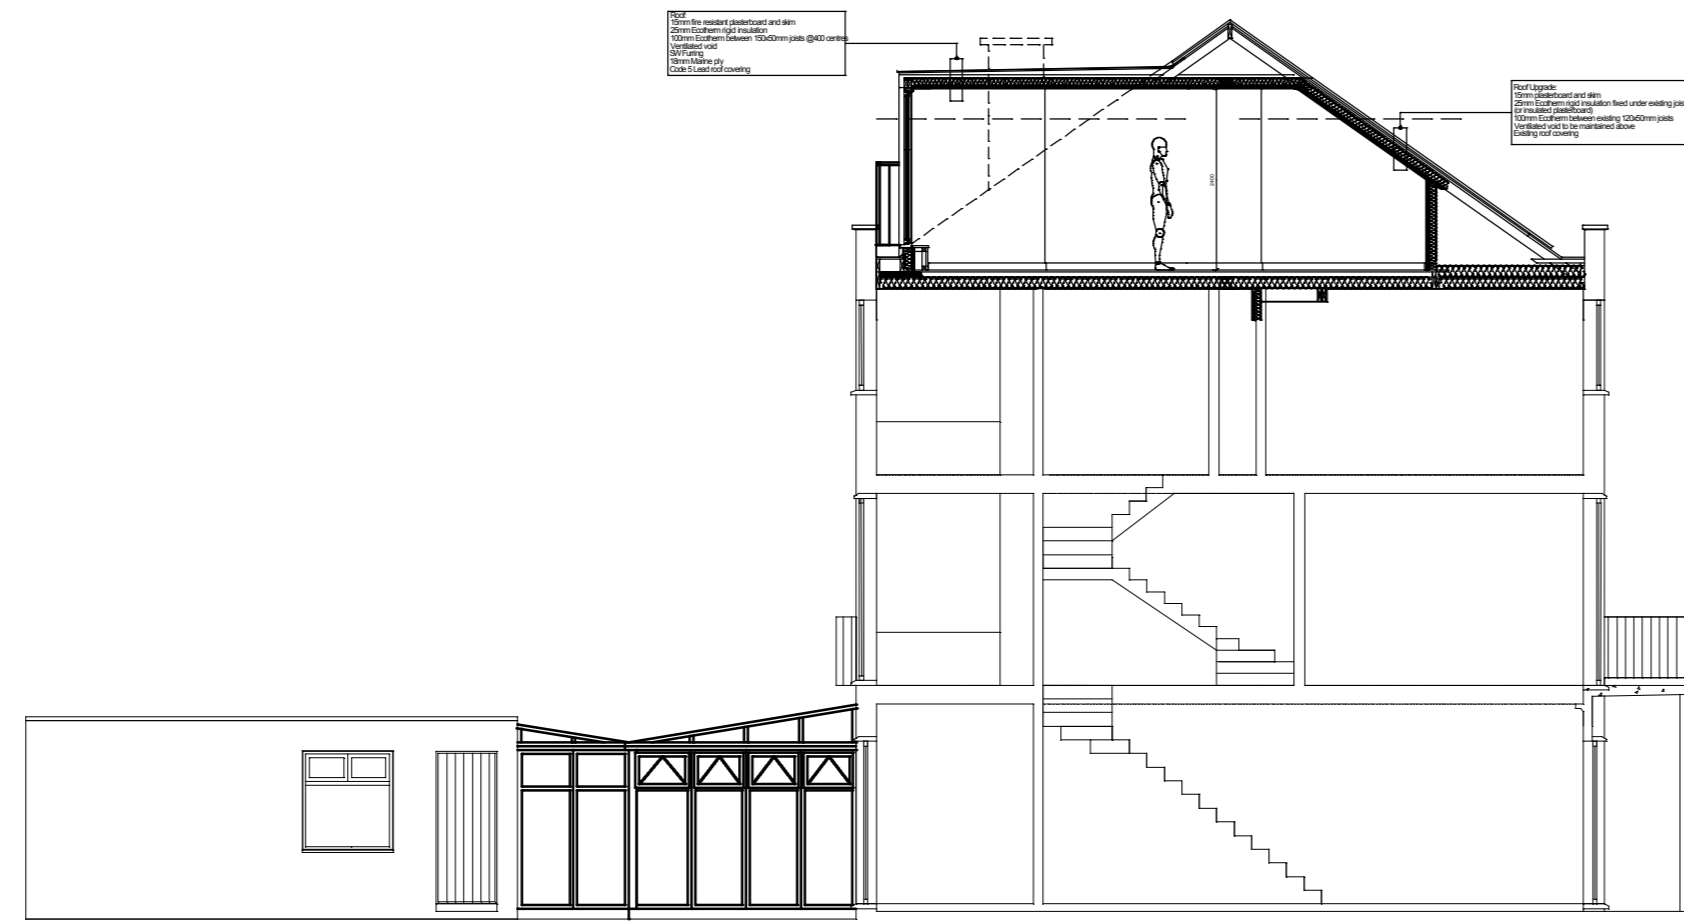


site/building section

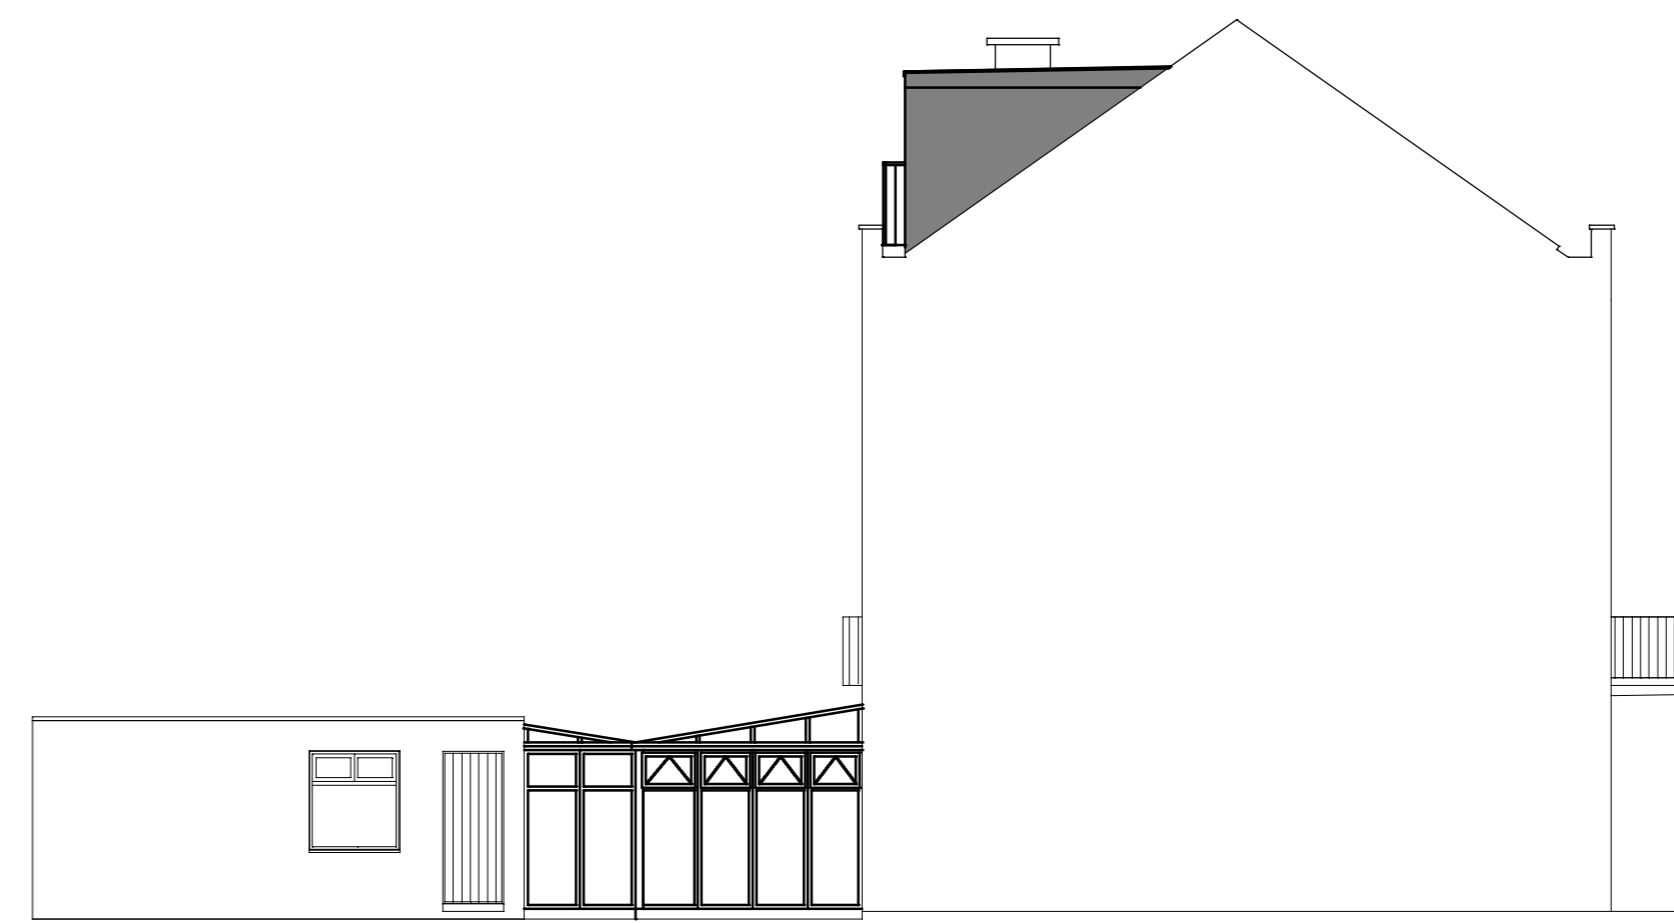


side elevation

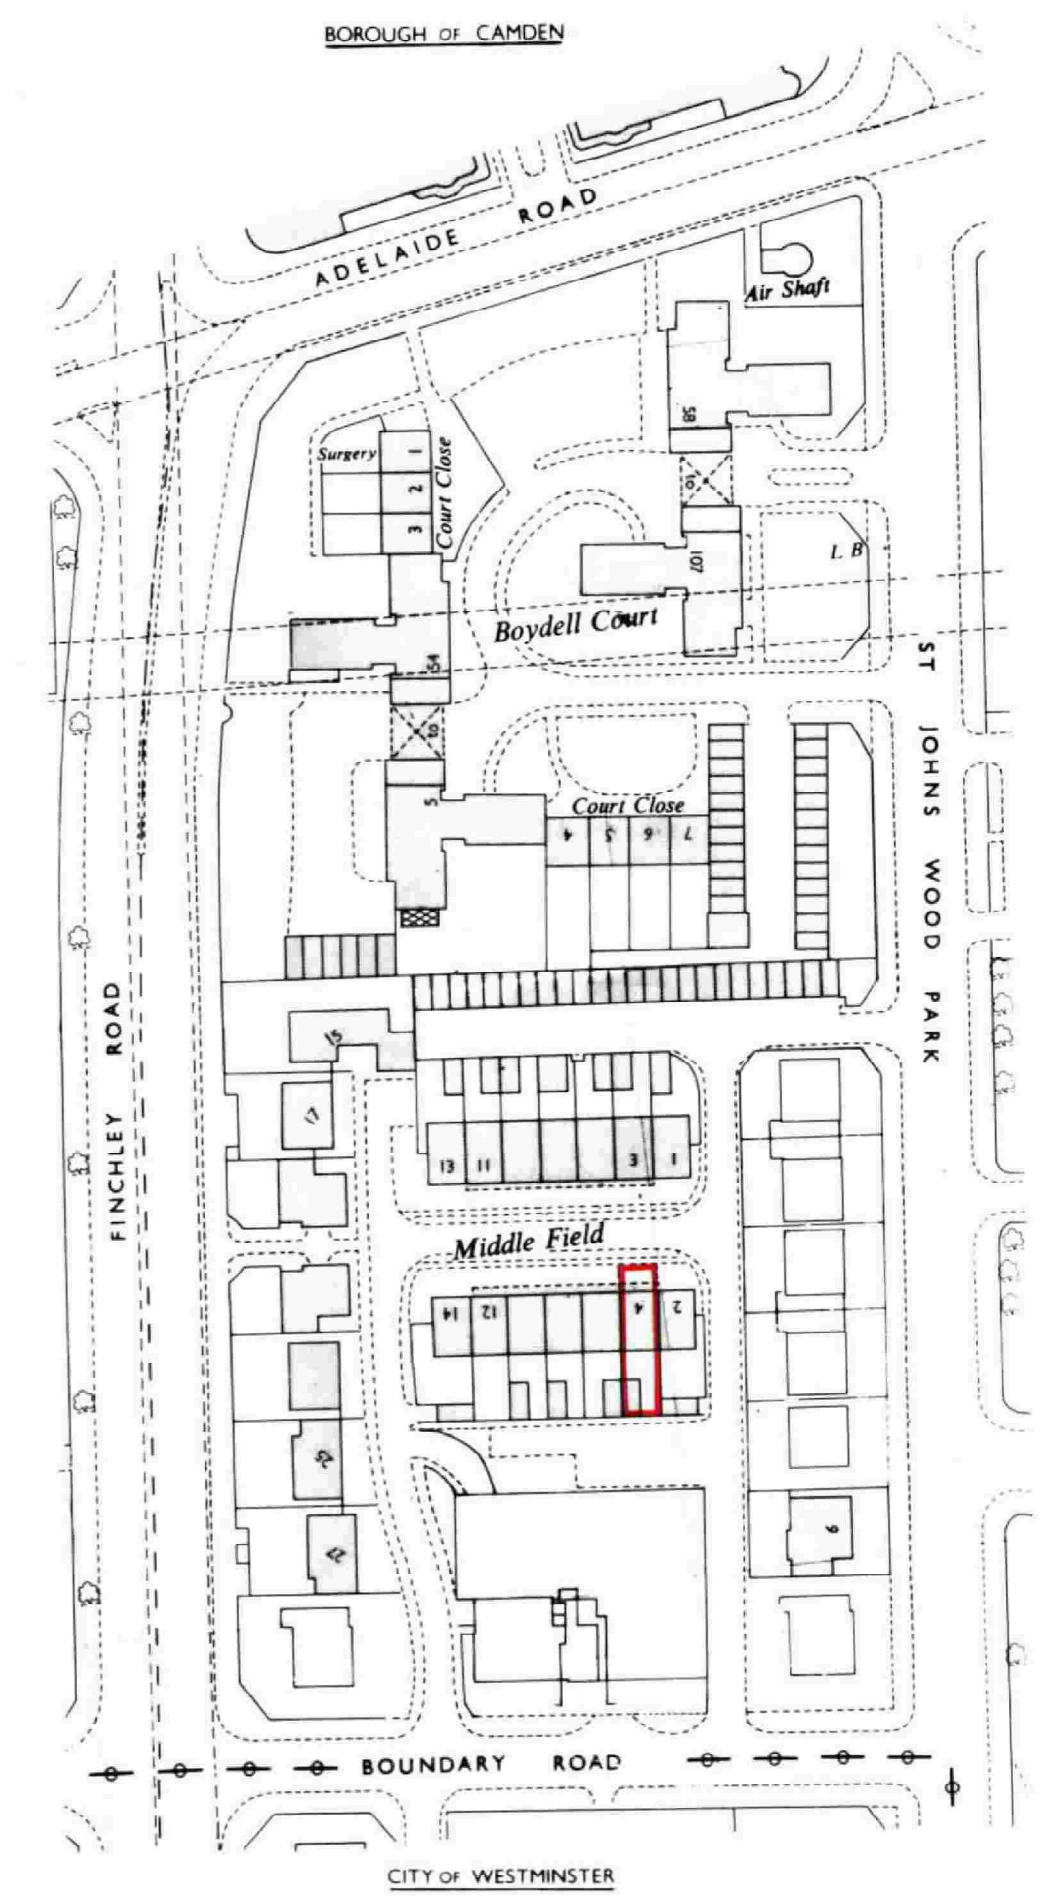


site location plan - 1:1250

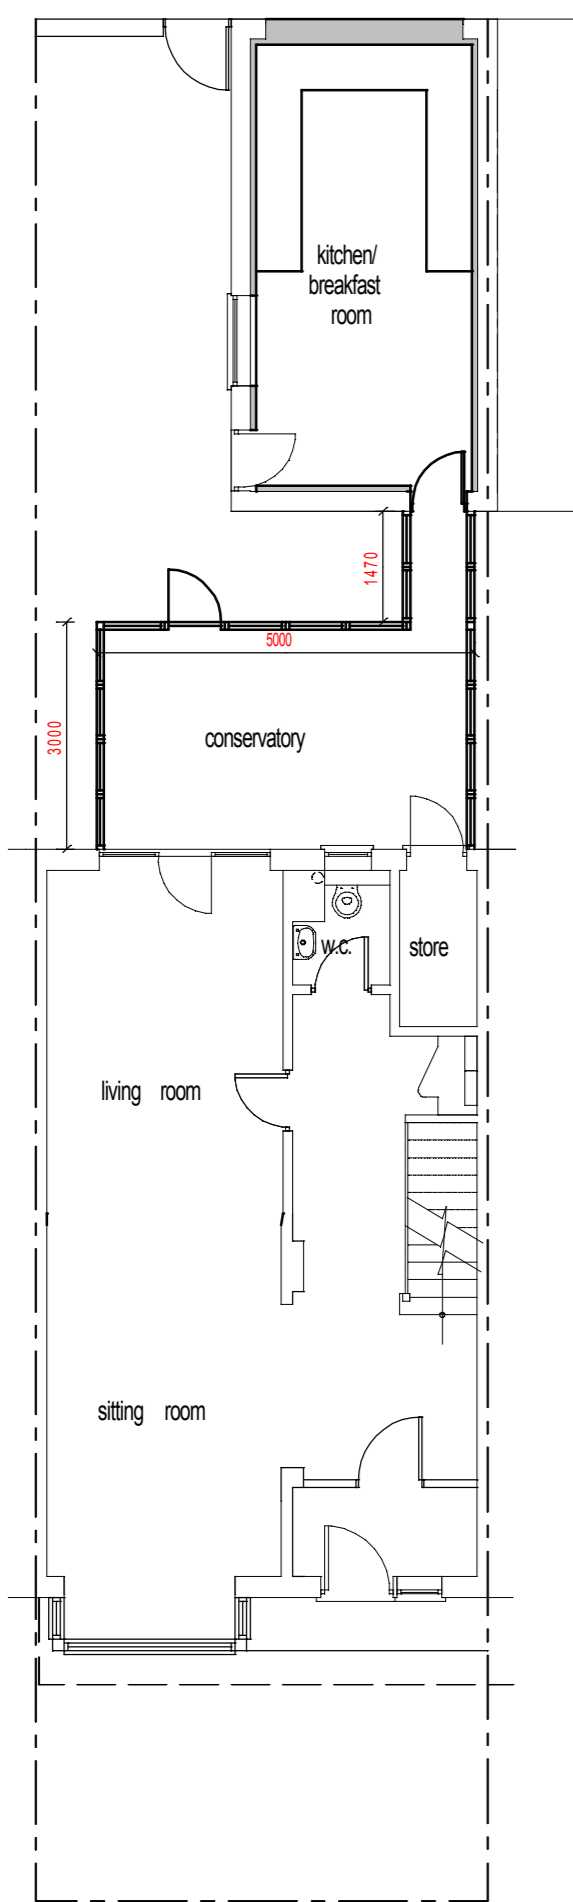


ground floor plan

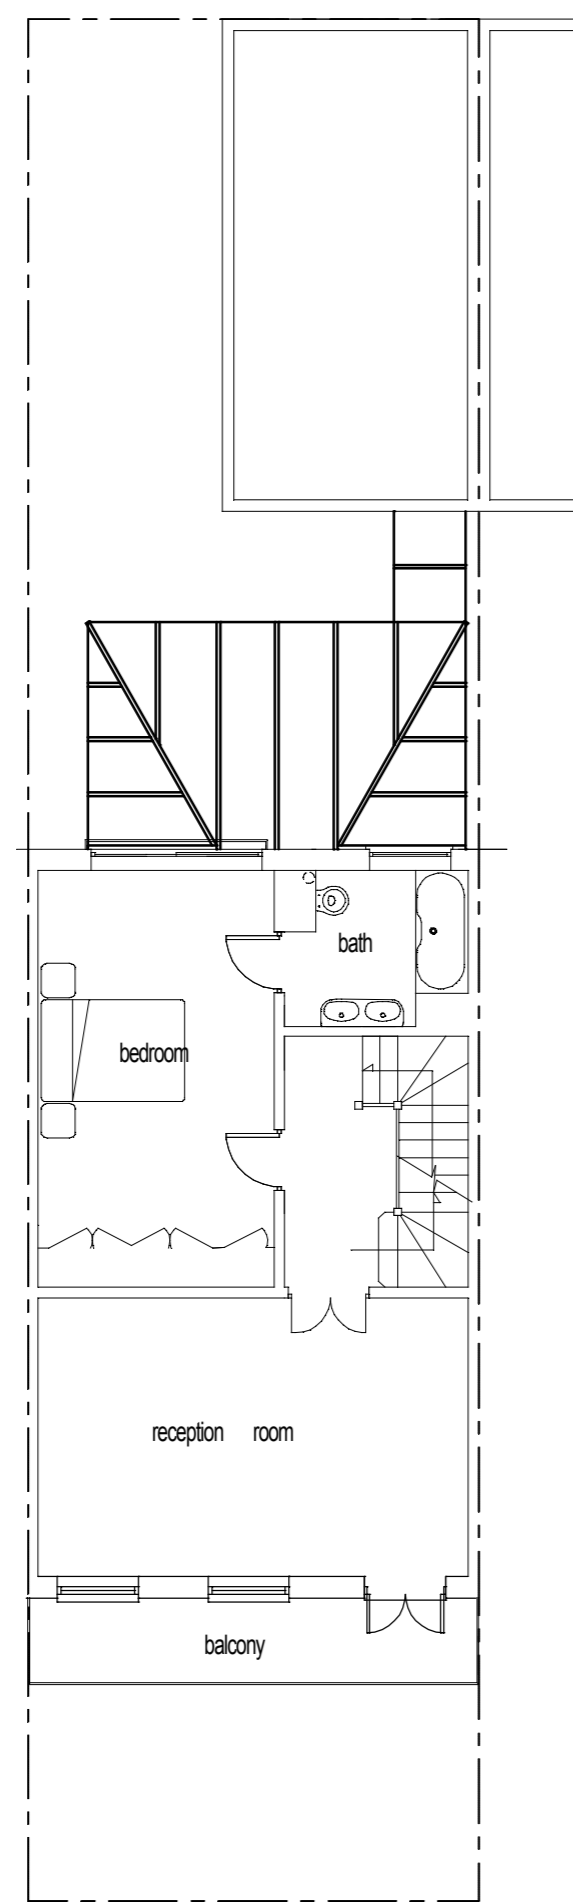


first floor plan

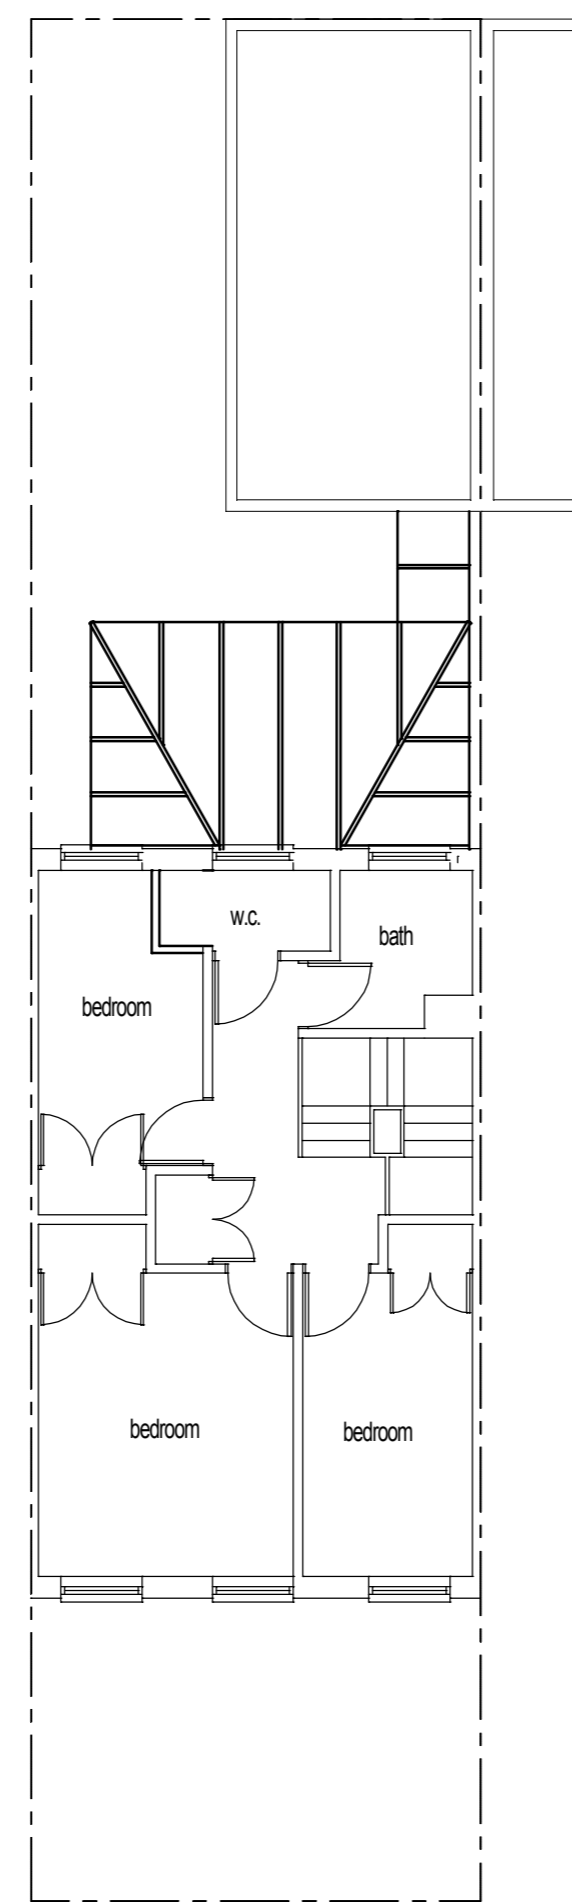

second floor plan

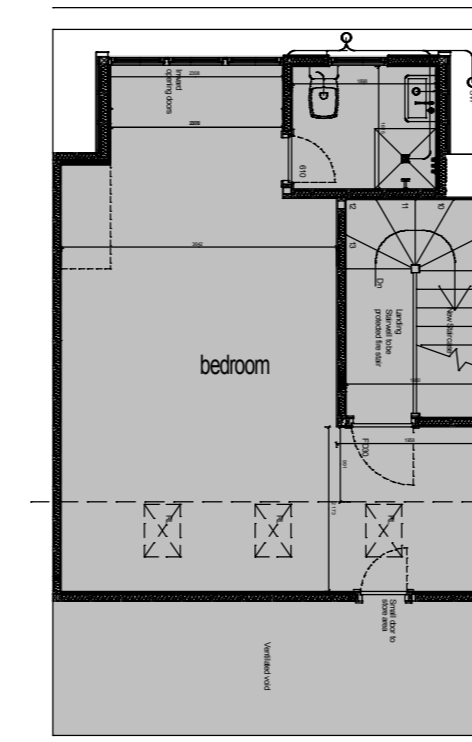

loft plan

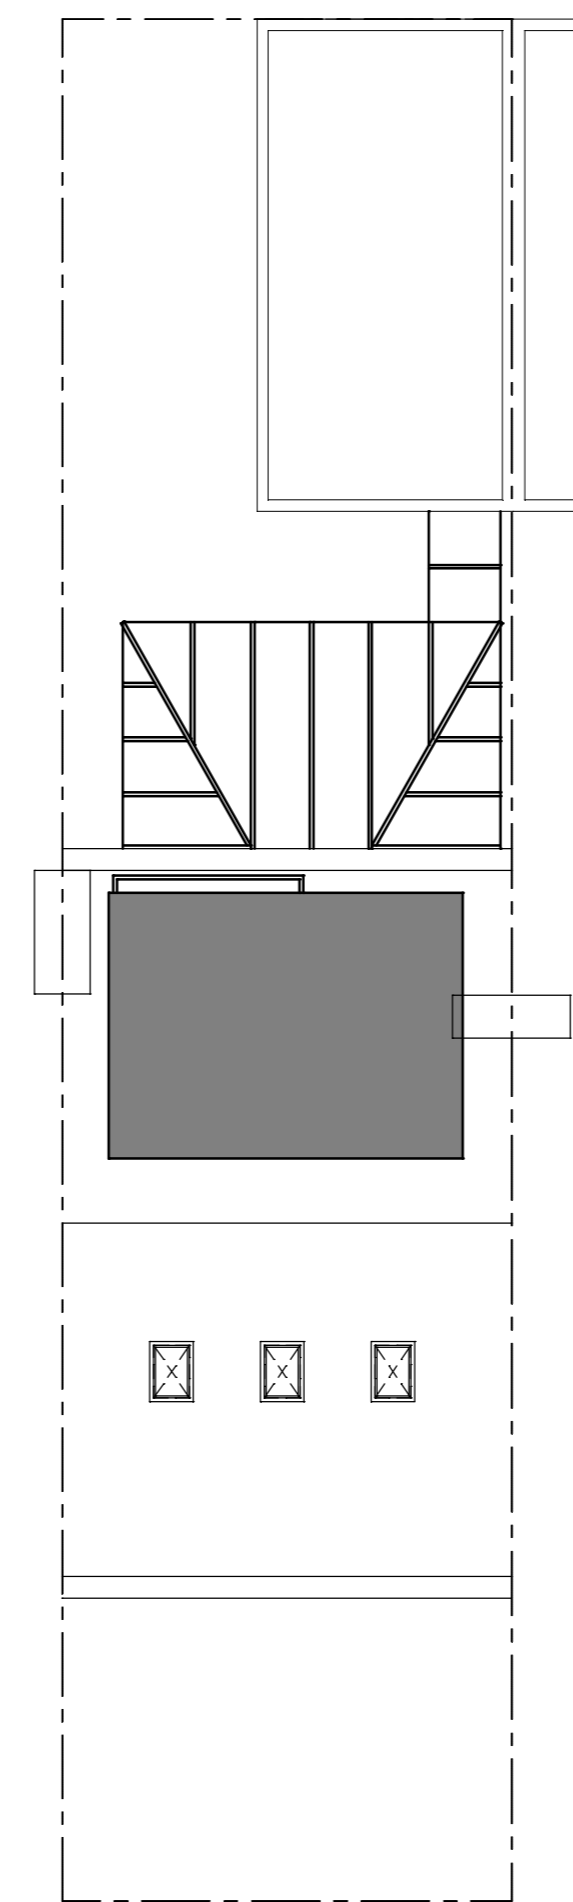

roof plan

Drawn	1007/14	A	Updated as per Camden Council requirements
Client	Reliant Building Contractors Limited		
Project	4 Middlefield, London, NW8 ONE		
Design	Proposed Property Details		
Date	17/06/2014		
Scale	1:100@A1		
Draw No.	5290/4M/002		A