


Block plan as proposed  
Scale 1:500

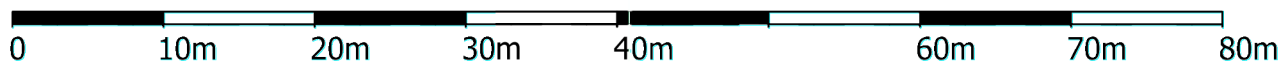


Scale bar 1:500



Location plan  
Scale 1:1250



Scale bar 1:1250

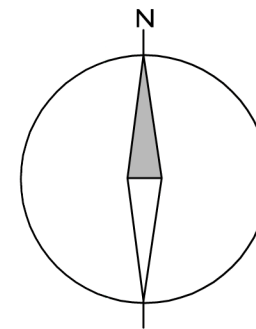

This drawing is the property of Roselind Wilson Design  
Do not scale from this drawing, all dimensions must be  
checked on site before any works are undertaken

DRAWINGS NOT FOR CONSTRUCTION

Revision	Date	Notes

Notes  
COMMENTS FOR CONTRACTOR

**ROSELIND WILSON DESIGN**  
LONDON|CAPE TOWN

9 Lonsdale Road, London, NW6 6RA  
Tel: 020 3371 1779 Fax: 020 3004 8473  
www.roselindwilsondesign.com

project  
24 Belsize Park

drawing  
Block Plan

initial issue date 04.07.2014	job no RWD121	
scale 1:100 @ A3	drawing No RWD121_104	revision -