



01 Plan
1:50

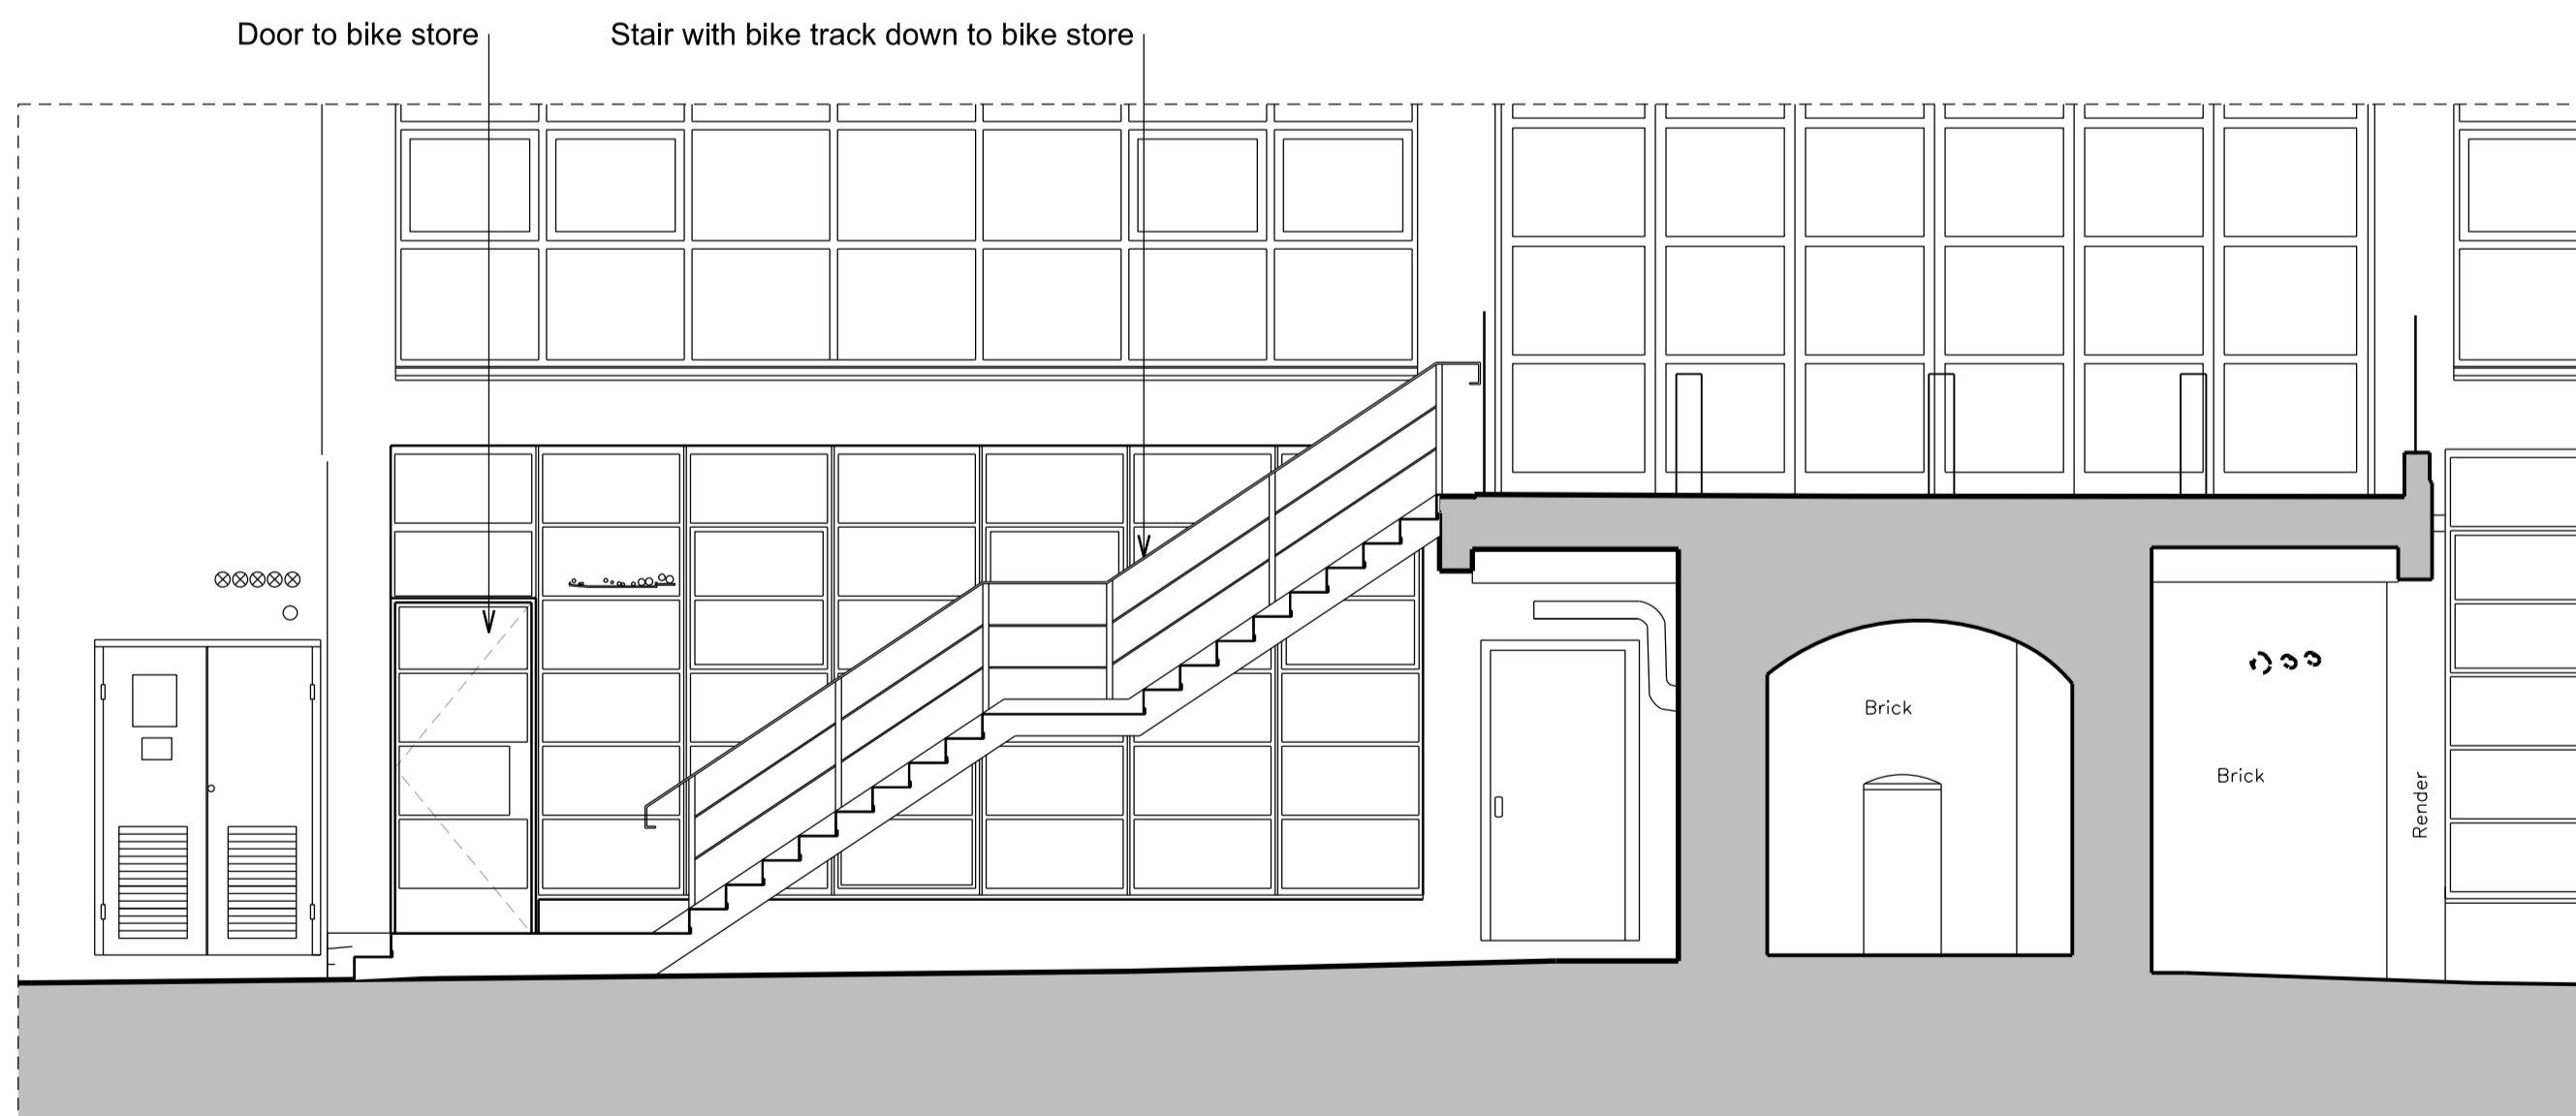

02 Elevation
1:50

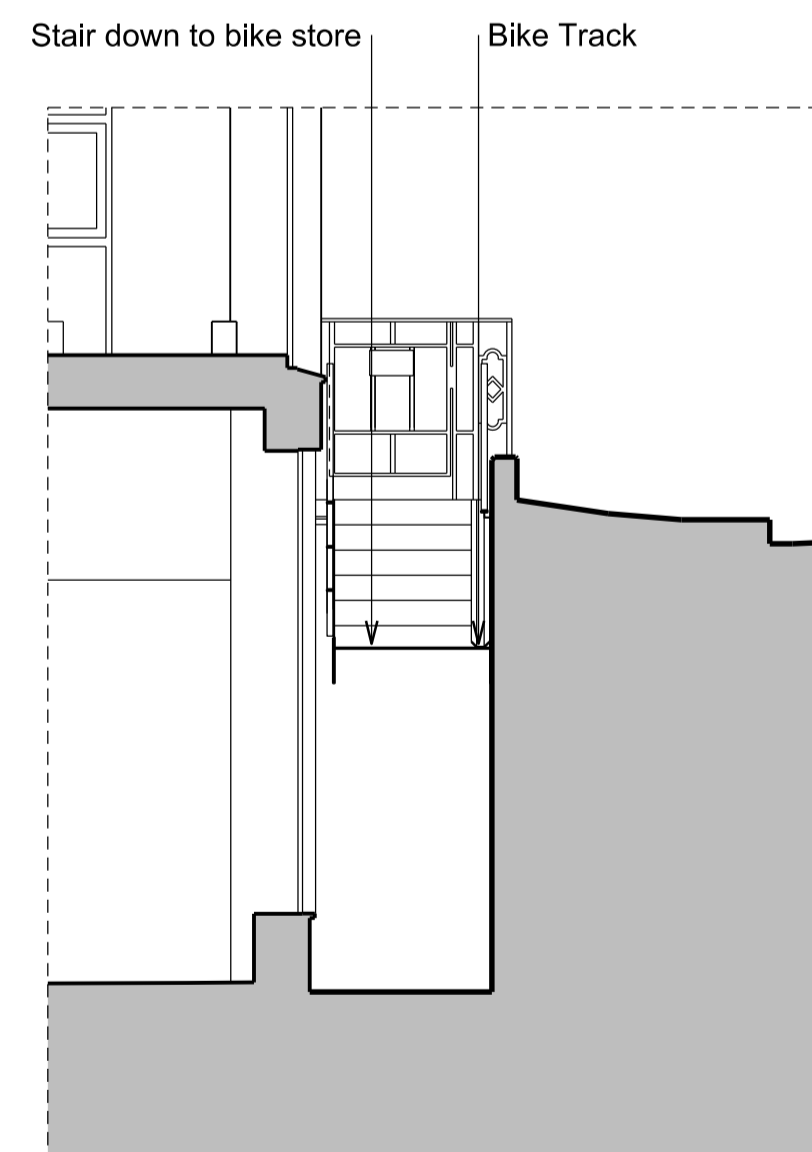

03 Elevation
1:50

- General Notes
1. Dimensions are in millimetres unless stated otherwise.
 2. Levels are in metres AOD unless stated otherwise.
 3. Dimensions govern. Do not scale off drawing.
 4. All dimensions to be verified on site before proceeding.
 5. All discrepancies to be notified in writing to Make Limited.

© Make Limited 2008

01	09/07/14	Planning conditions	CL
00	26/03/14	Planning conditions	CL
Rev	Date	Reason For Issue	Chk

FOR PLANNING


DRAWING STATUS

make

13 Fitzroy Street,
London, W1T 4BQ

tel +44 (0) 20 7636 5151
fax +44 (0) 20 7636 5252
info@makearchitects.com
www.makearchitects.com

Client
**Derwent Valley
Property Investments Limited**

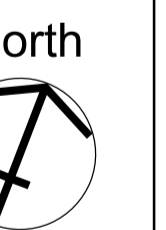

Project
**Middlesex House
34-42 Cleveland Street, London**

Drawing Title
**Proposed
Lightwell to Bike store
Bike Store**

Scale	Paper Size	Date
1: 50	@A1	26.03.14

Project No.	Draw No.	Rev No.
0995	P3110	01