
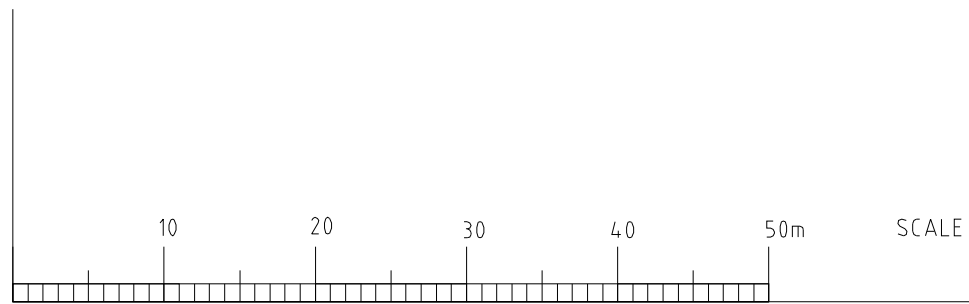
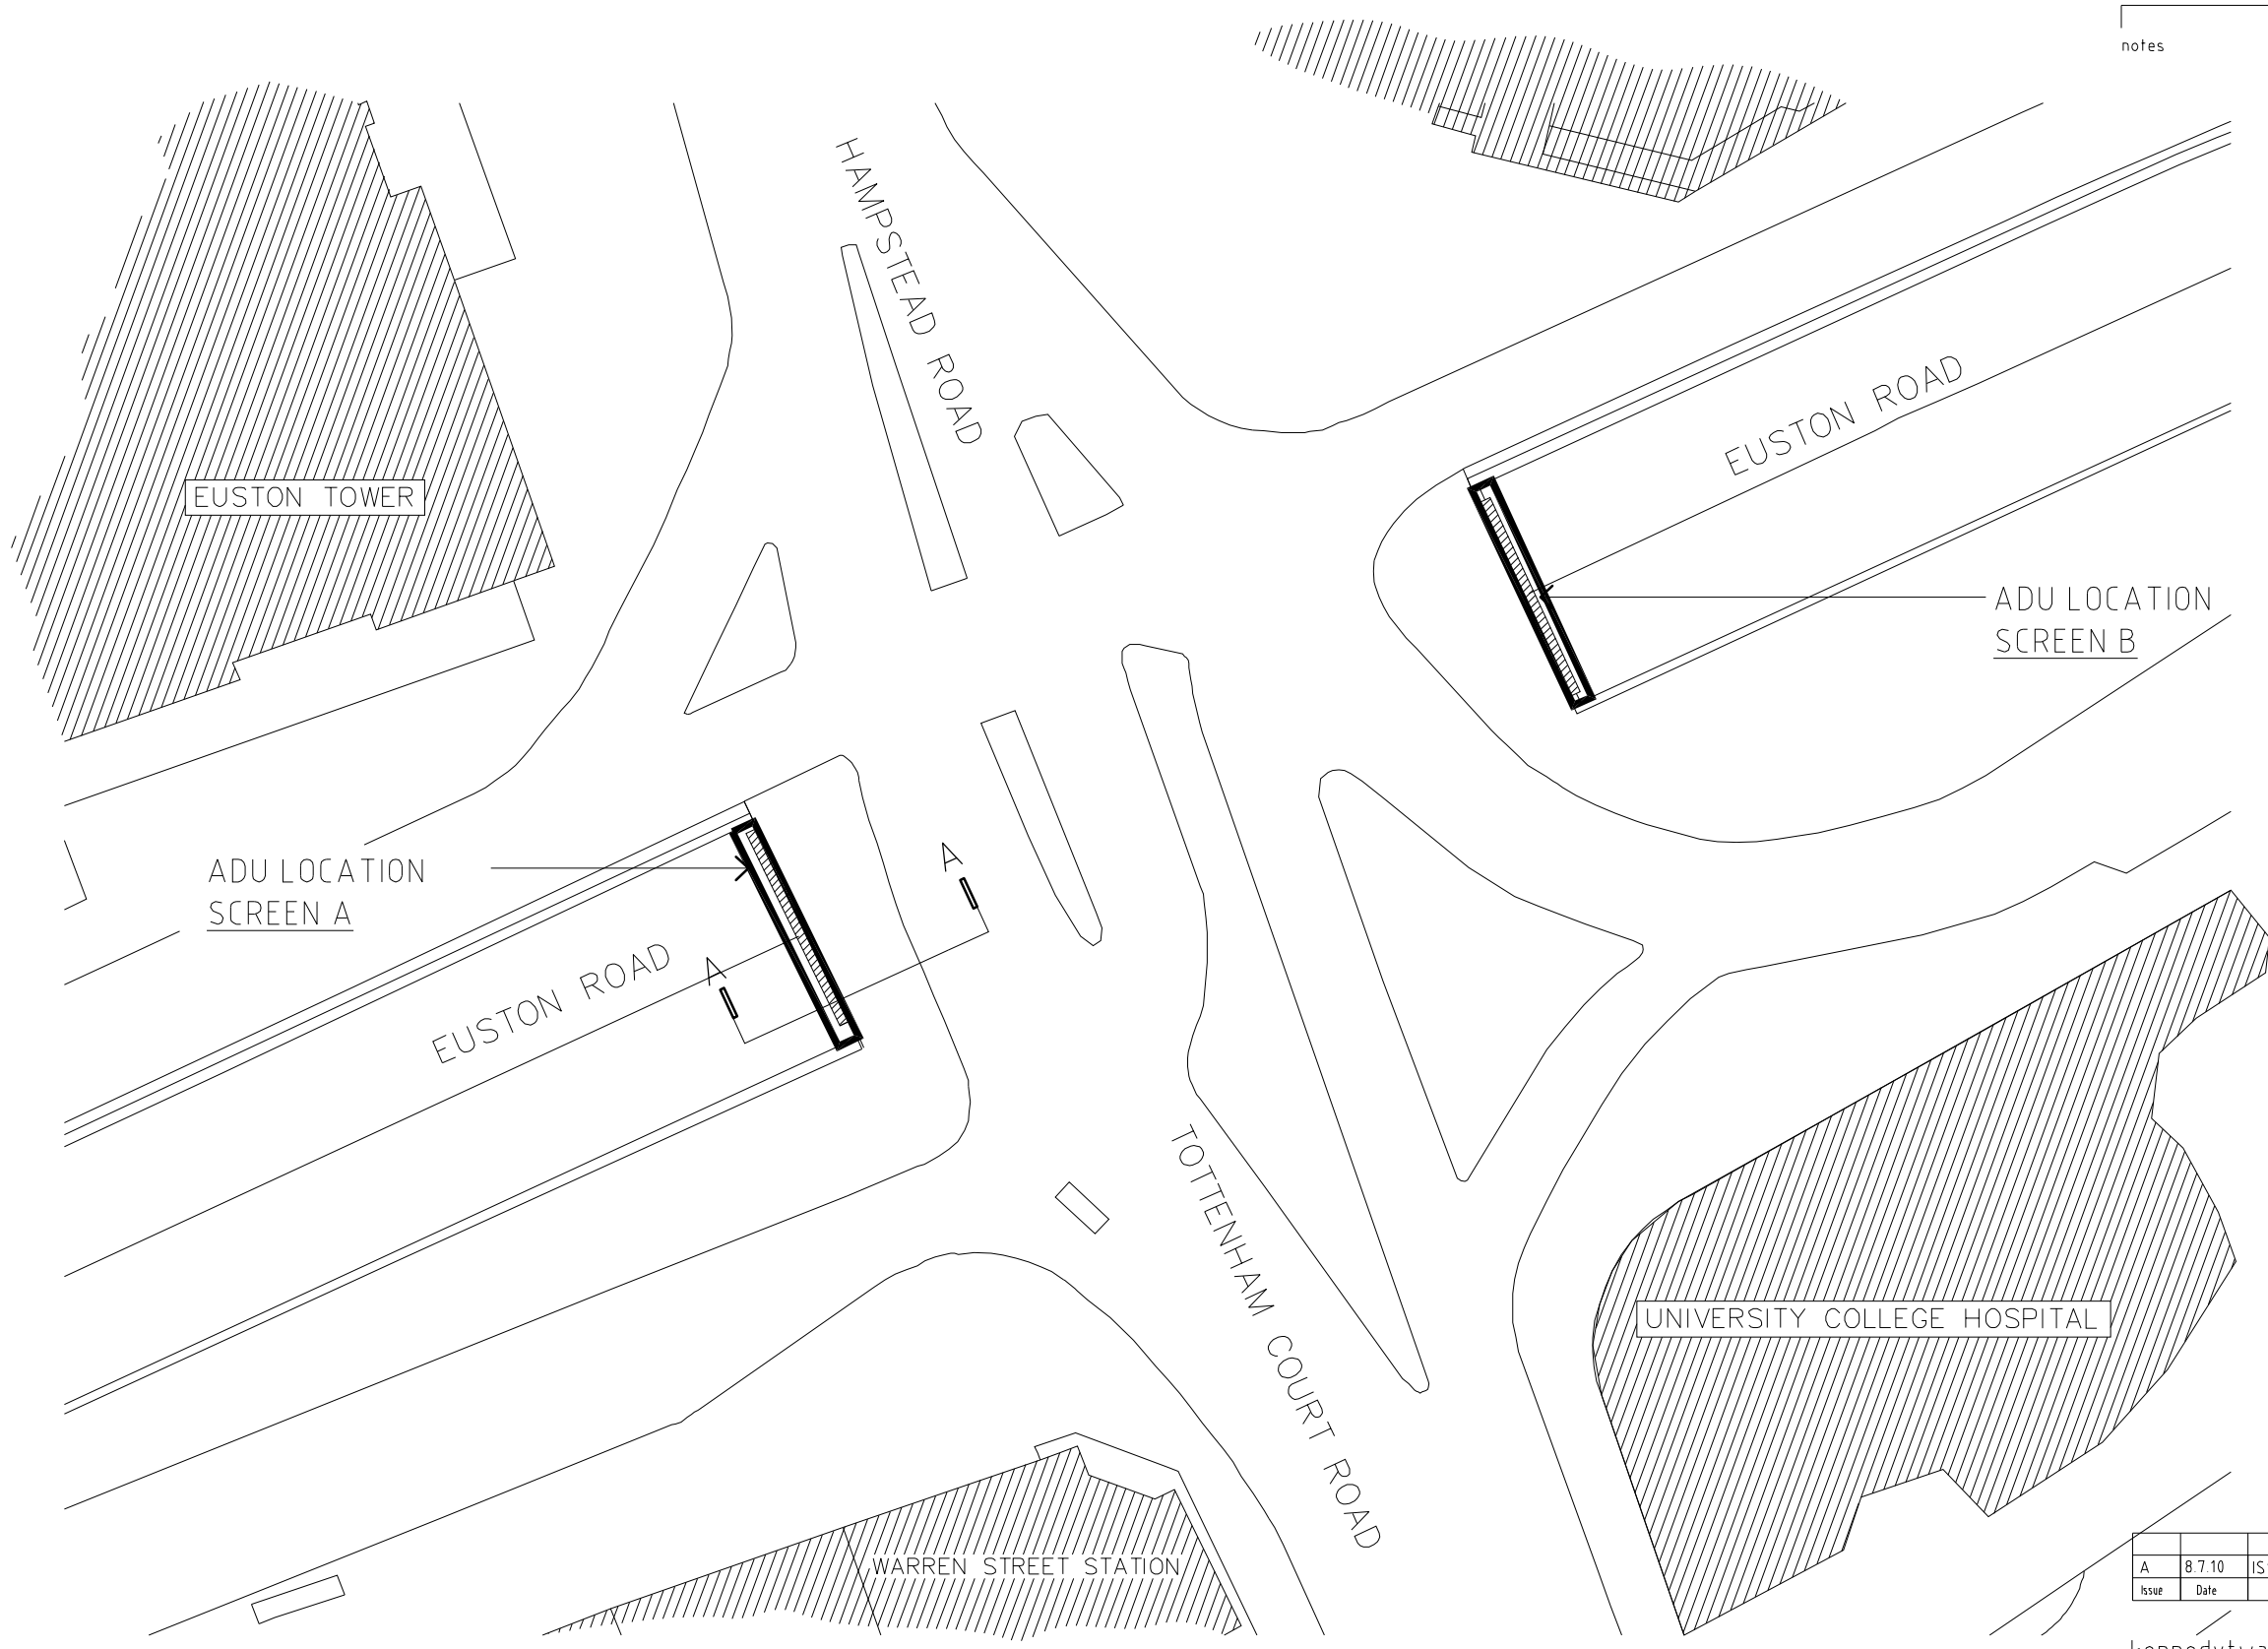


do not scale - all dimensions to be checked on site
 designer to be notified of any discrepancies
 copyright kennedytwaddle architectural design

notes

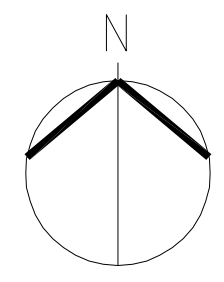

Issue	Date	Description	Drawn	Checked
A	8.7.10	ISSUED FOR INFORMATION	CT	GK

kennedytwaddle architectural design
 24 Tottenham road
 London N1 4BZ
 TEL 020 7249 8995
 FAX 020 7249 8817

Project EUSTON CIRCUS					
Client TFL ROAD DIRECTORATE					
Title LOCATION PLAN					
Scale 1:500@A3	Date NOV 2010	Job Number KT/W1/1	Type 200	Drwg Number 001	Issue A