
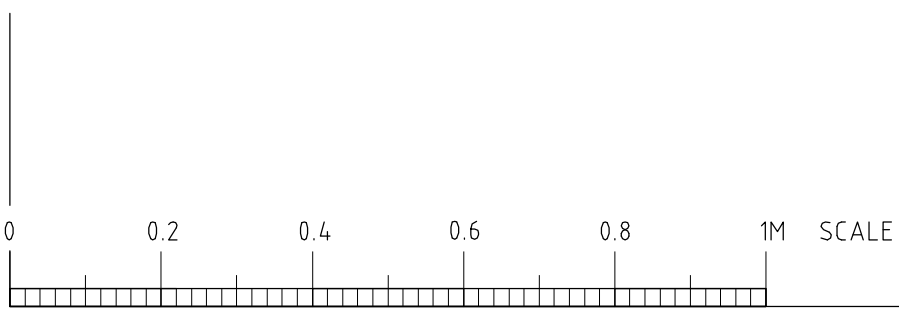


do not scale - all dimensions to be checked on site
 designer to be notified of any discrepancies
 copyright kennedytwaddle architectural design

notes

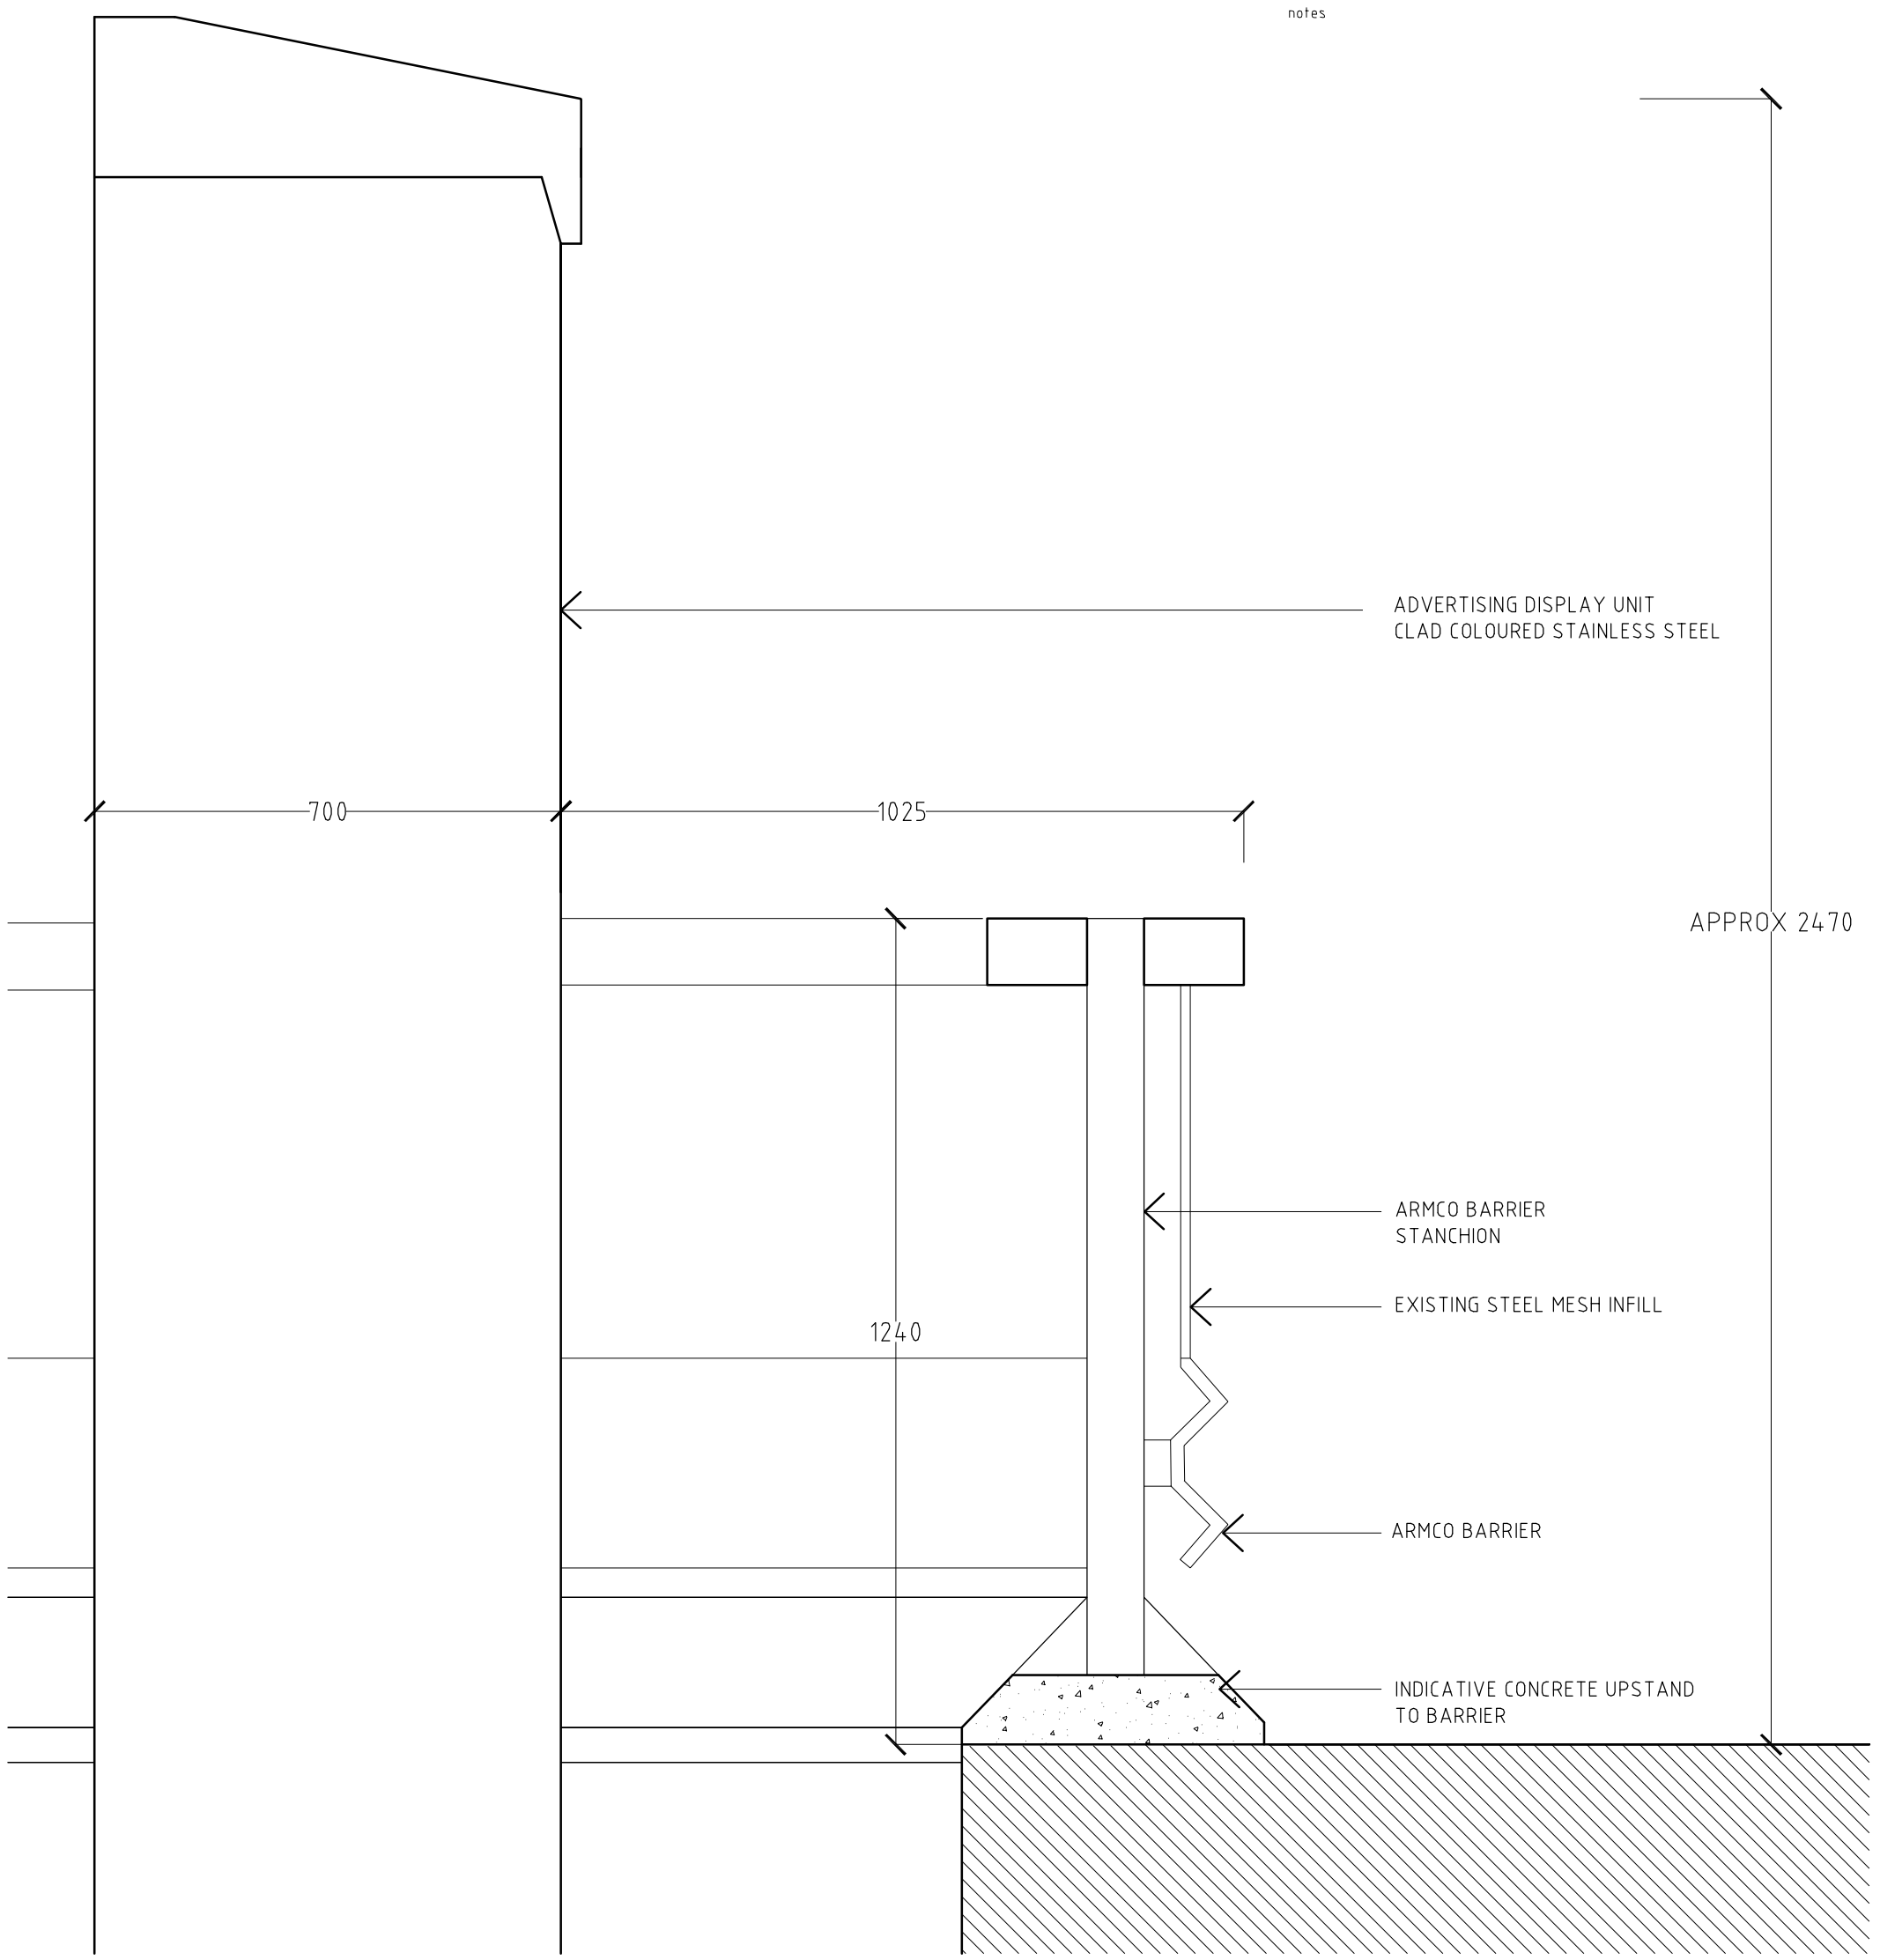

Issue	Date	Description	Drawn	Checked
A	8.7.14	ISSUED FOR INFORMATION	CT	GK

kennedytwaddle architectural design

24 Tottenham road
 London N14 8Z
 TEL 020 7249 8995
 FAX 020 7249 8817

Project EUSTON CIRCUS					
Client TFL ROAD DIRECTORATE					
Title EXISTING DETAIL - SECTION CRASH BARRIER					
Scale	Date	Job Number	Type	Drwg Number	Issue
1:10@A3	AUG 2011	KT/W1/1	200	010	A