

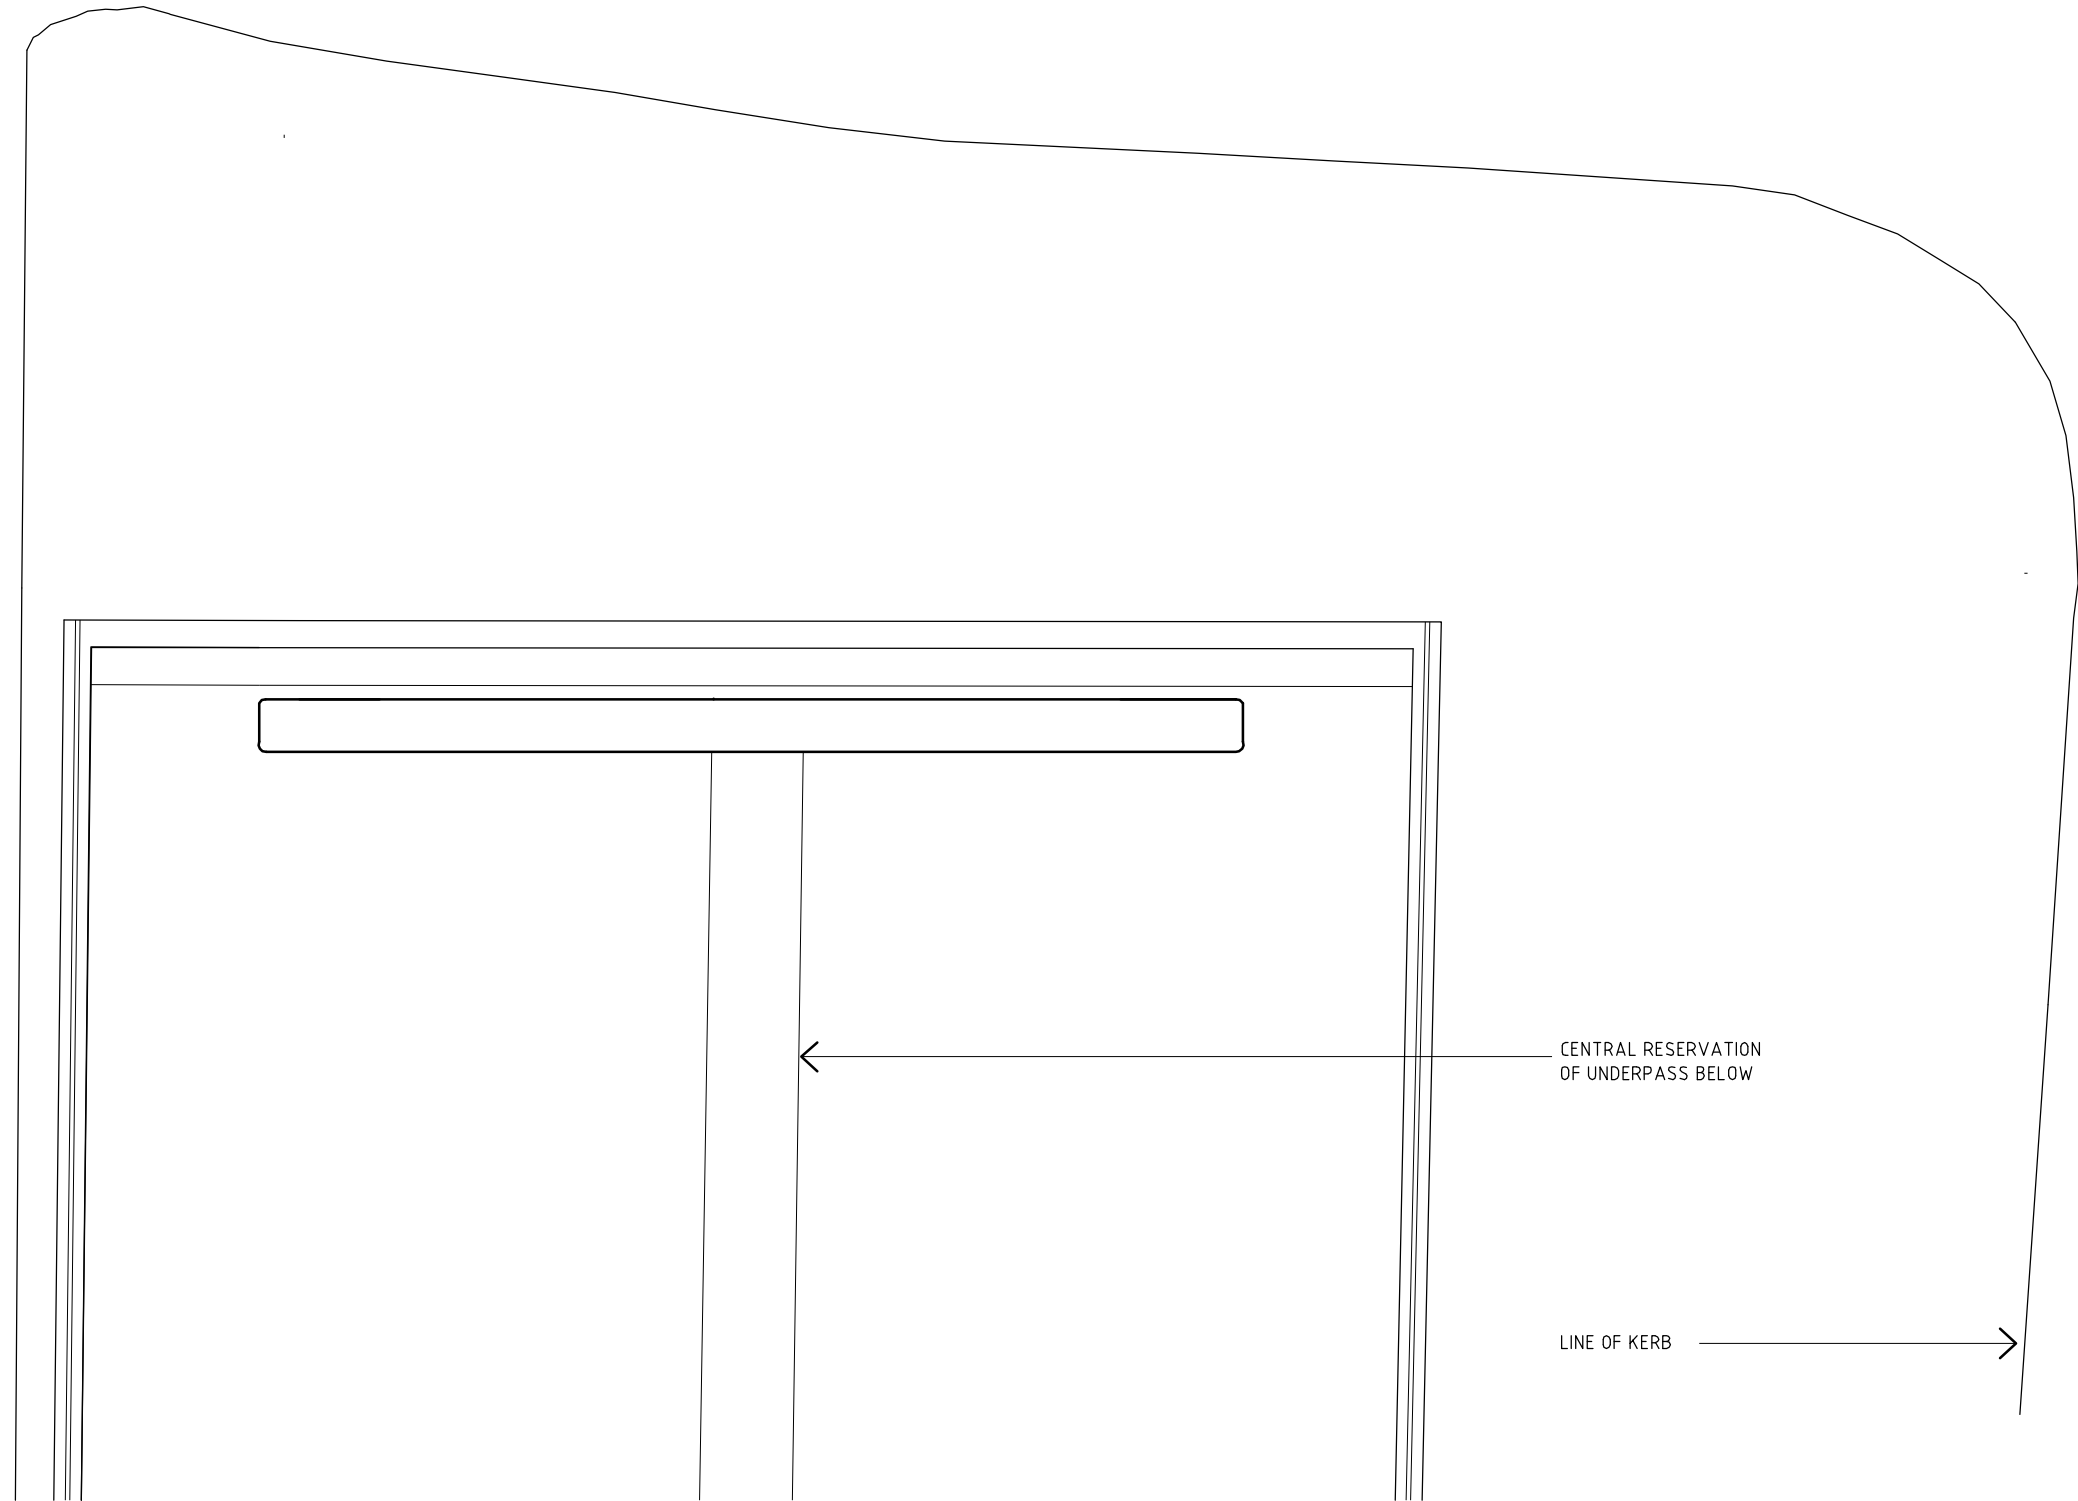
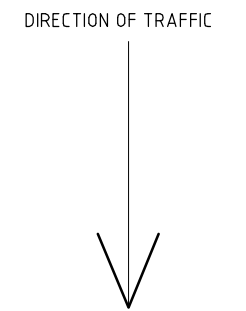


do not scale - all dimensions to be checked on site
 designer to be notified of any discrepancies
 copyright kennedywaddle architectural design

notes

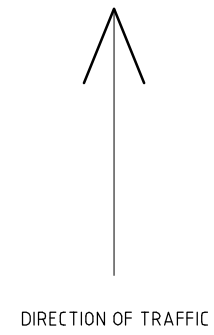

SCREEN A

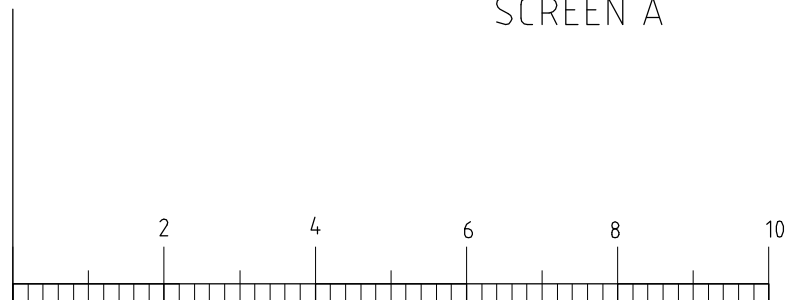

SCALE

Issue	Date	Description	Drawn	Checked
A	8.7.14	ISSUED FOR INFORMATION	CT	GK

kennedywaddle architectural design
 24 Tottenham road
 london N1 4BZ
 TEL 020 7249 8995
 FAX 020 7249 8817

Project EUSTON CIRCUS					
Client TFL ROAD DIRECTORATE					
Title EXISTING PLAN WESTSIDE					
Scale 1:100@A3	Date JUNE 2014	Job Number KT/W1/1	Type 200	Drwg Number 002	Issue A