



1 ELEVATION A-A
Scale: 1:100

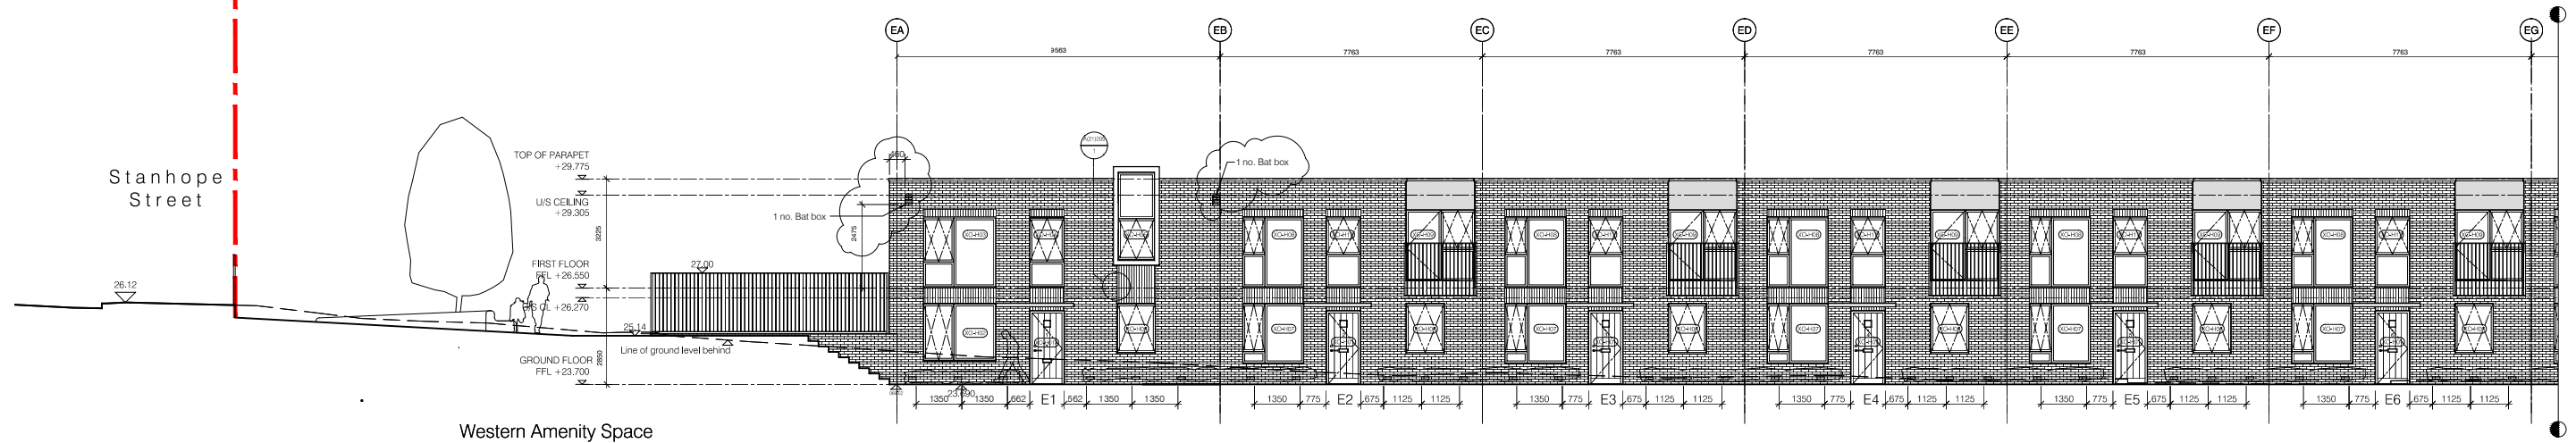


2 ELEVATION A-A (Continue)
Scale: 1:100

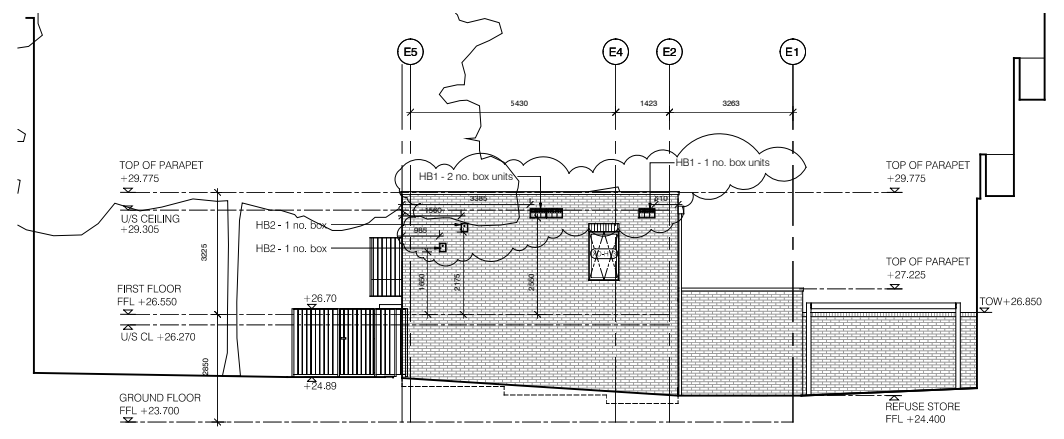

Landscape Improvements

Proposed Mews Houses

3 ELEVATION C-C
Scale: 1:100

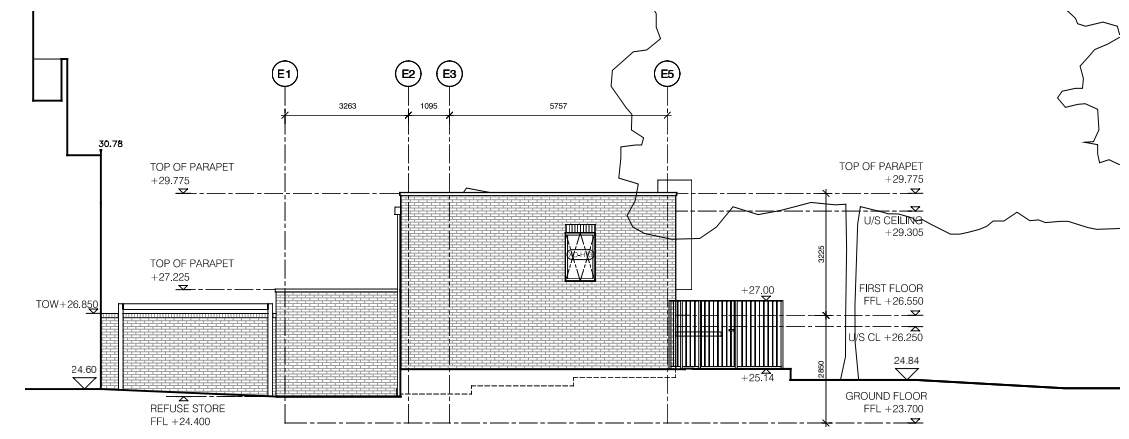

Existing Gardens

Proposed Mews Houses

Landscape Improvements

4 ELEVATION D-D
Scale: 1:100

NOTE: REFER TO LANDSCAPE DRAWINGS FOR EXTERNAL LEVELS & HARD LANDSCAPING.

rev	date	Description	dm	aut
E	19.06.14	Bird boxes added for Planning condition 14	HJ	CS
D	21.01.14	Brick replaced with cladding board above balcony doors & Elevation C-C & D-D revised	MM	CS
C	18.12.13	Ventilation air bricks added	MM	CS
B	13.03.13	Elevation location key removed.	JW	CS
A	08.11.12	Issue for construction	JW	CS

FOR CONSTRUCTION				
Diespiker Wharf 38 Graham Street London N1 8JX				
PTEa POLLARD THOMAS EDWARDS architects				
T: 020 7336 7777 F: 020 7336 0770		URL: www.ptea.co.uk E: forename.surname@ptea.co.uk		
project NETLEY PROJECT	drawn JW	checked CR	scale 1:100 @ A1	date 05.11.12
sheet title BLOCK E ELEVATIONS AA, CC, DD	sheet no. 12_528	drawing no. L(00)330	rev E	