



THIS DRAWING MUST NOT BE REPRODUCED WITHOUT PRIOR CONSENT.
DO NOT SCALE FROM THIS DRAWING.
THIS DRAWING IS COPYRIGHTED

GENERAL NOTES

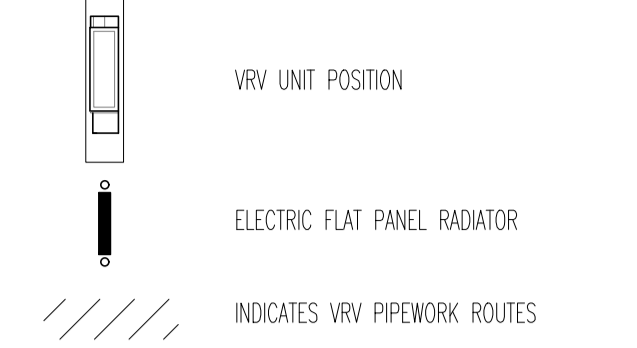



- 1) FOR DETAILS OF HEATING PIPEWORK REFER TO SCHEMATIC DRAWING.
- 2) FOR DETAILS OF VRV SYSTEM REFER TO SCHEMATIC DRAWING.

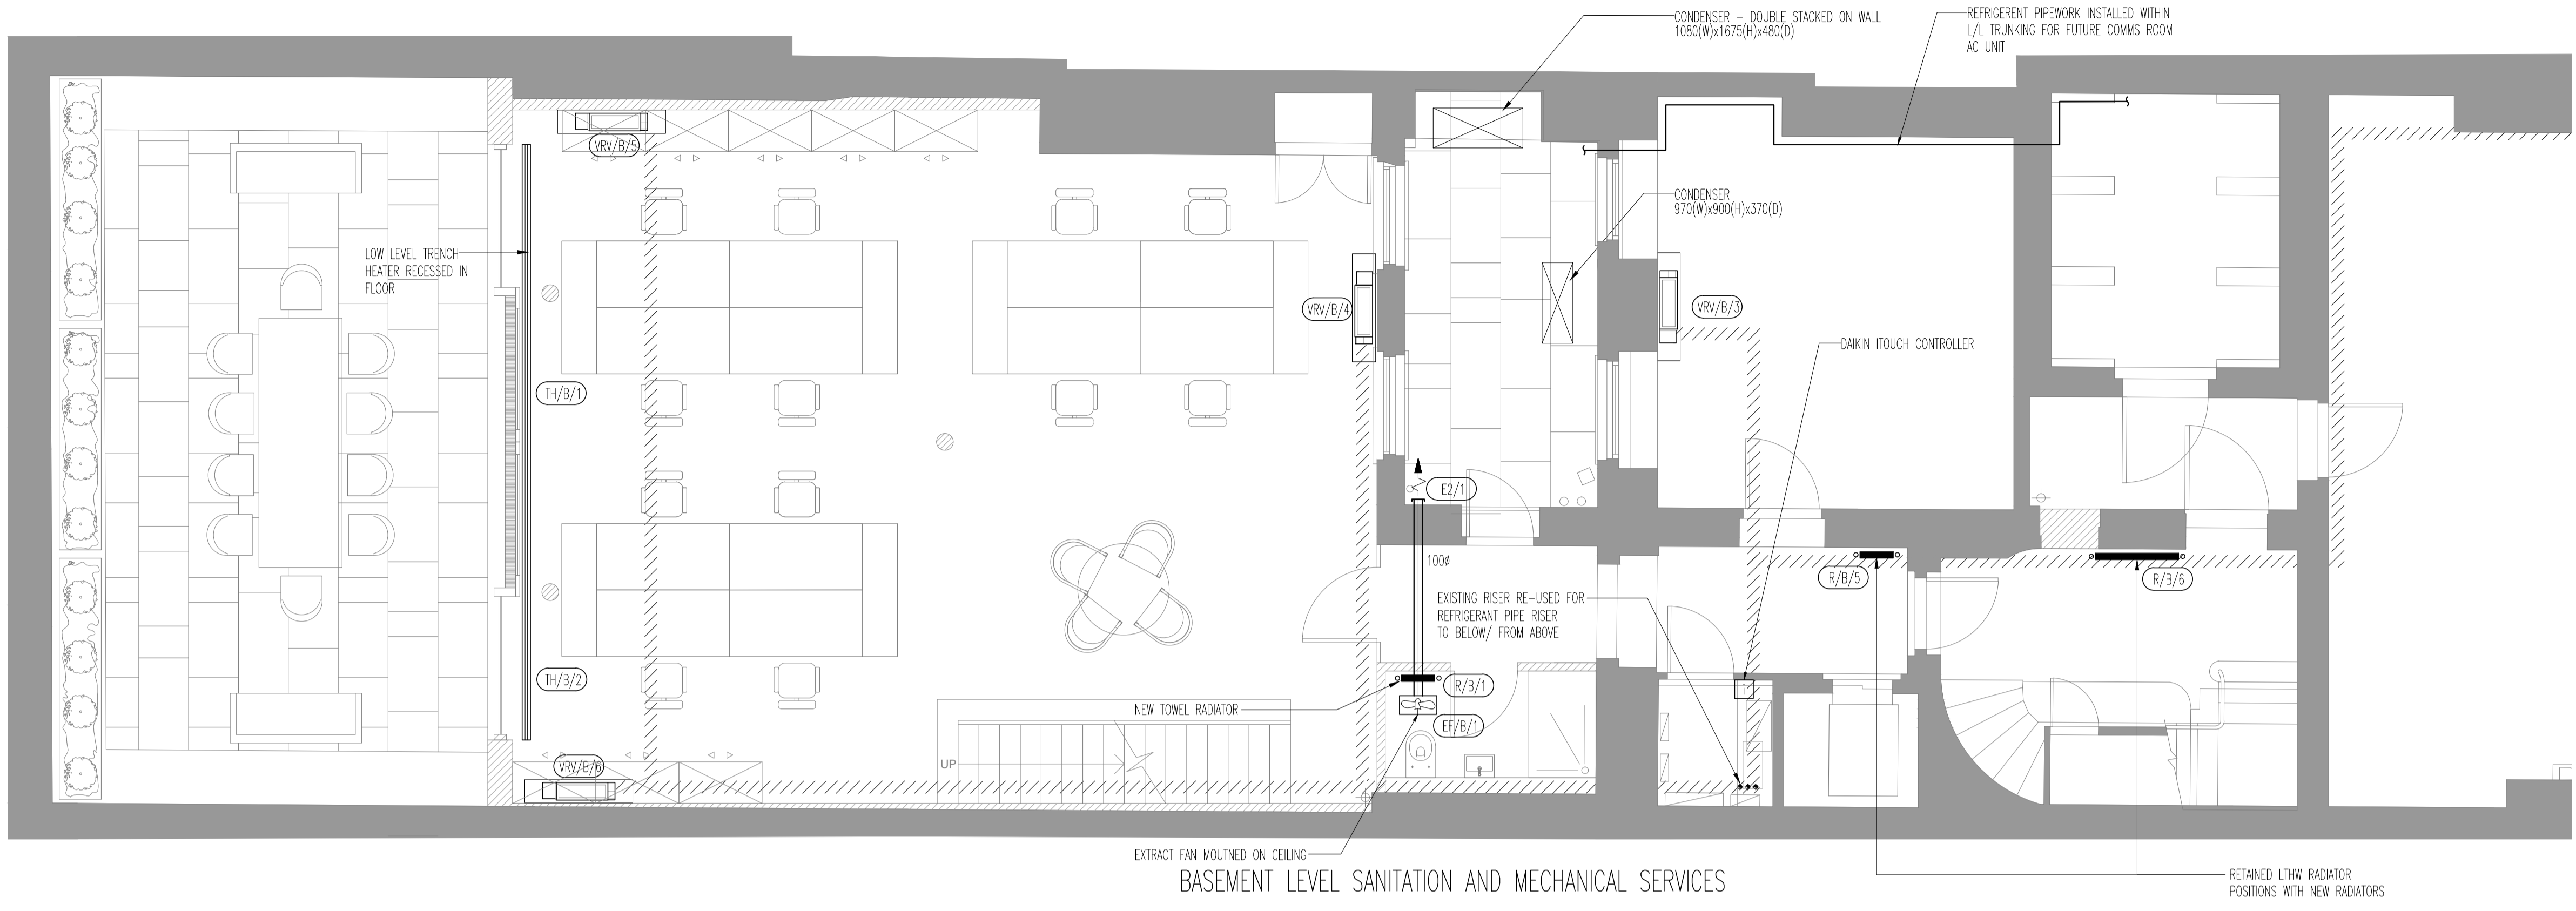

BASEMENT LEVEL SANITATION AND MECHANICAL SERVICES

FOR CONTINUATION REFER TO BELOW

FOR CONTINUATION REFER TO ABOVE

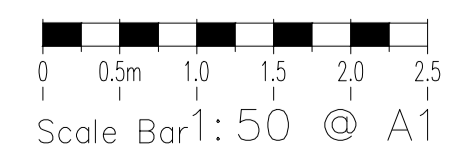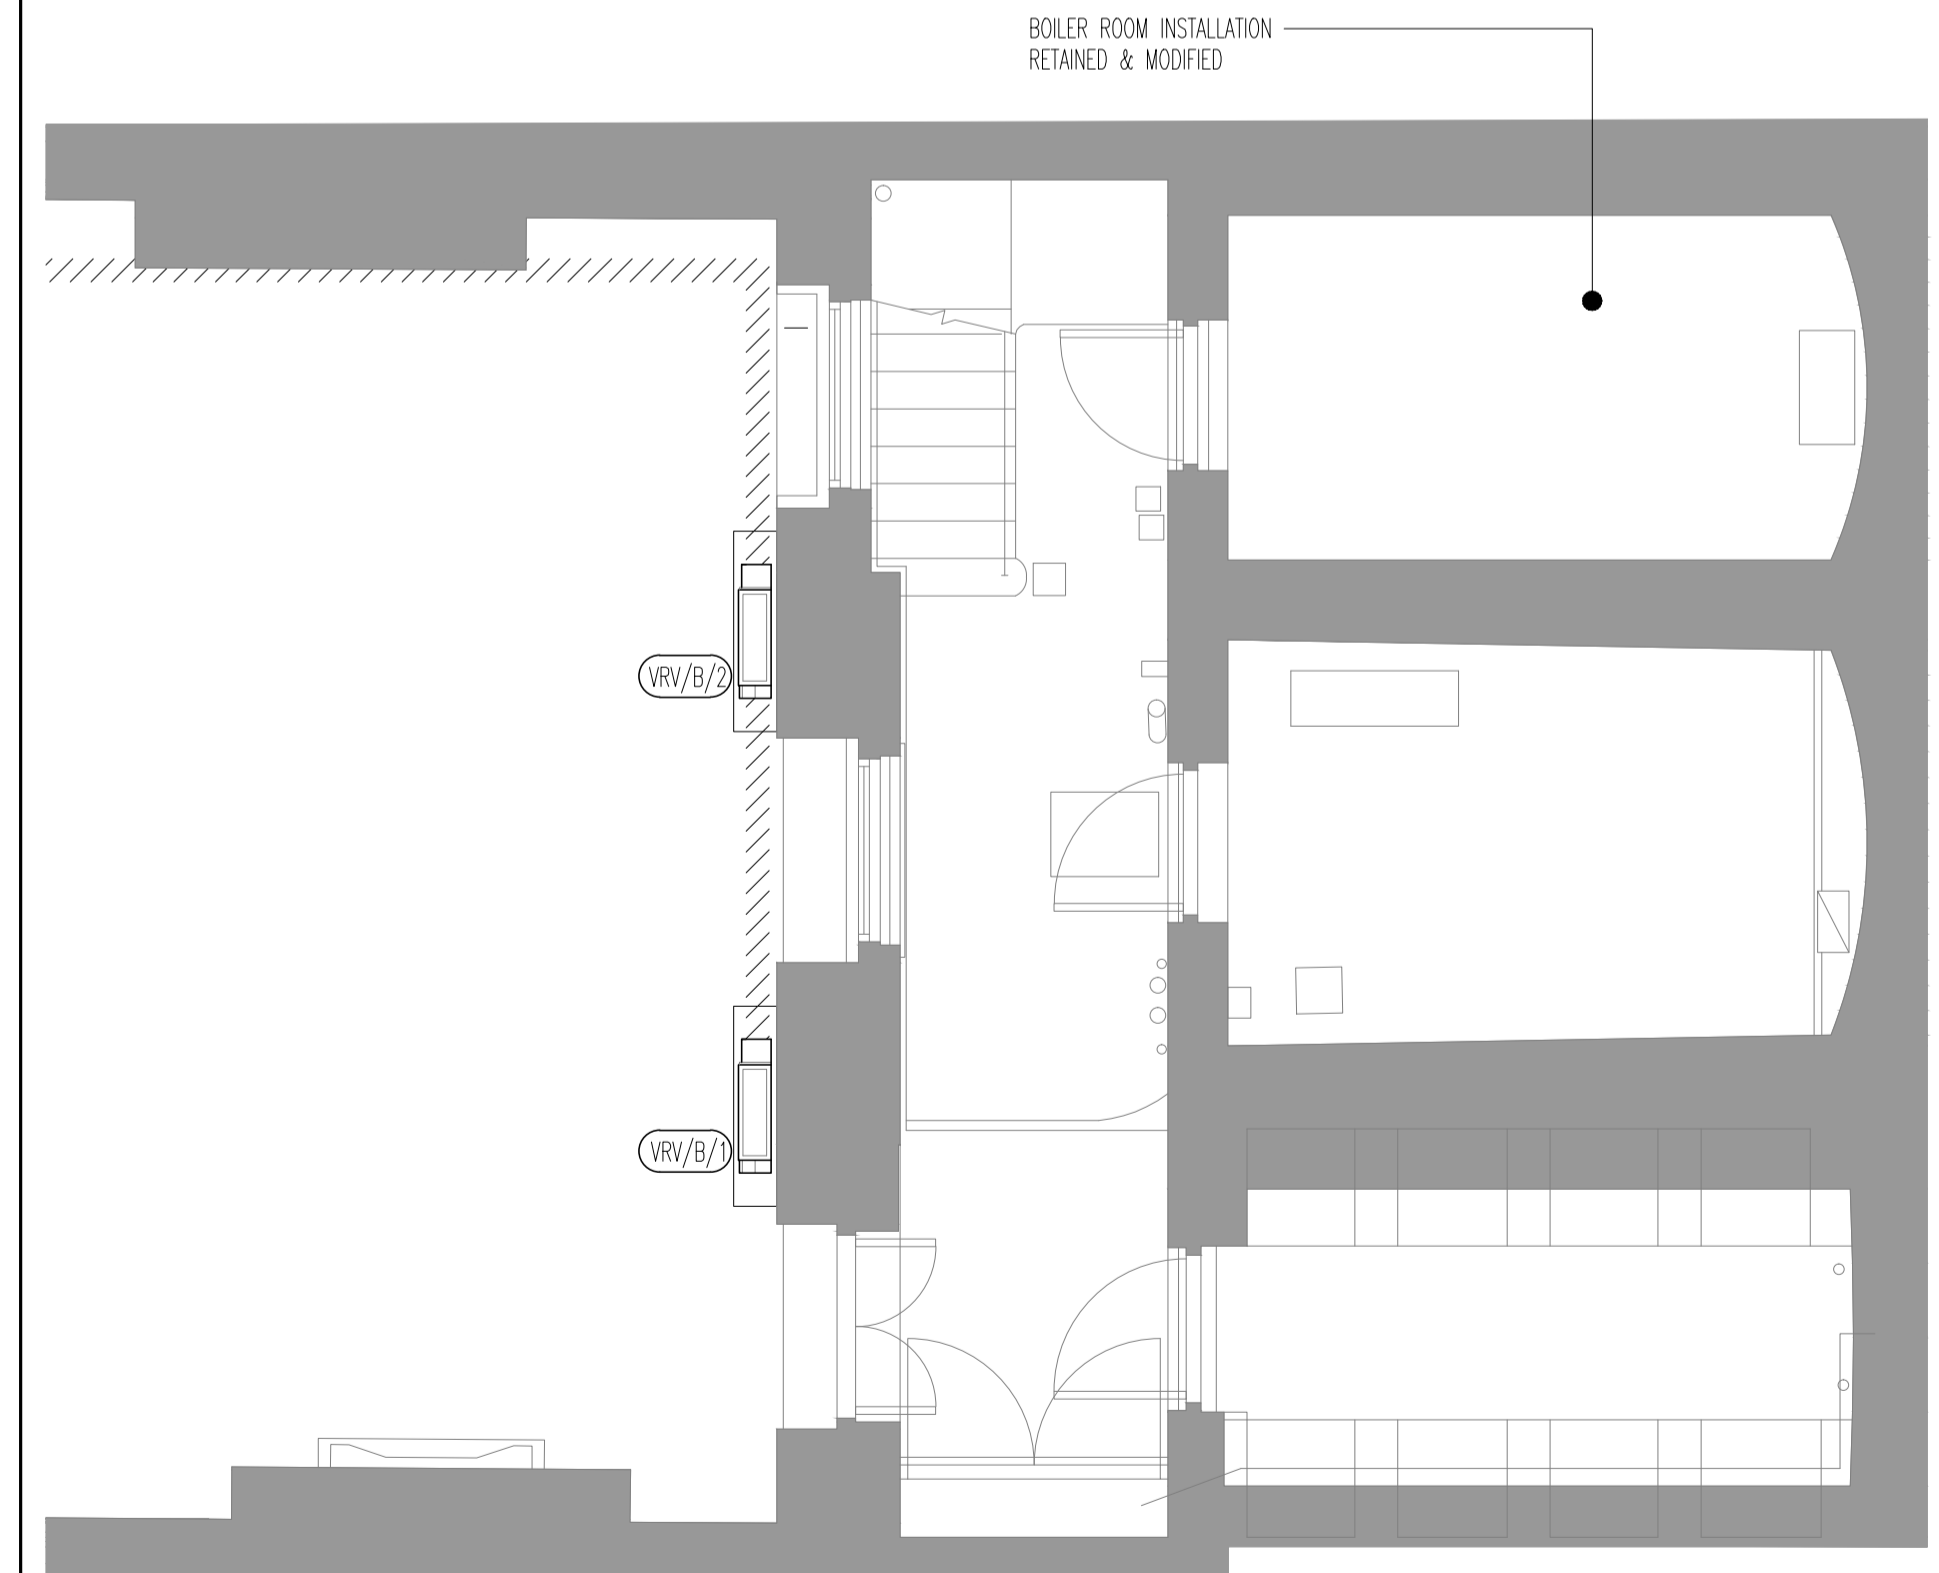

PLANNING

0	JUN.14	OPTION A PLANNING ISSUE
Rev	Date	Description

TPS

Taylor Project Services LLP
No.1 Cornhill
London EC3V 3ND
Tel 020 7743 6602
www.taylorprojectservices.com

Client

29a Montague Street
London
WC1B 5BL
Tel: 020 684 2805
Fax: 020 255 1729

Project
18 BEDFORD SQUARE
LONDON
WC1

Drawing Title
BASEMENT LEVEL
PROPOSED MECHANICAL
SERVICES LAYOUT

Scale	1:50 @ A1	Date	15.04.14
Drawn	L.R.	Checked	G.N.T.

Drawing Status
PLANNING

Revision	0								
----------	---	--	--	--	--	--	--	--	--

Drawing No. TPS/18BS/B/M/OA