
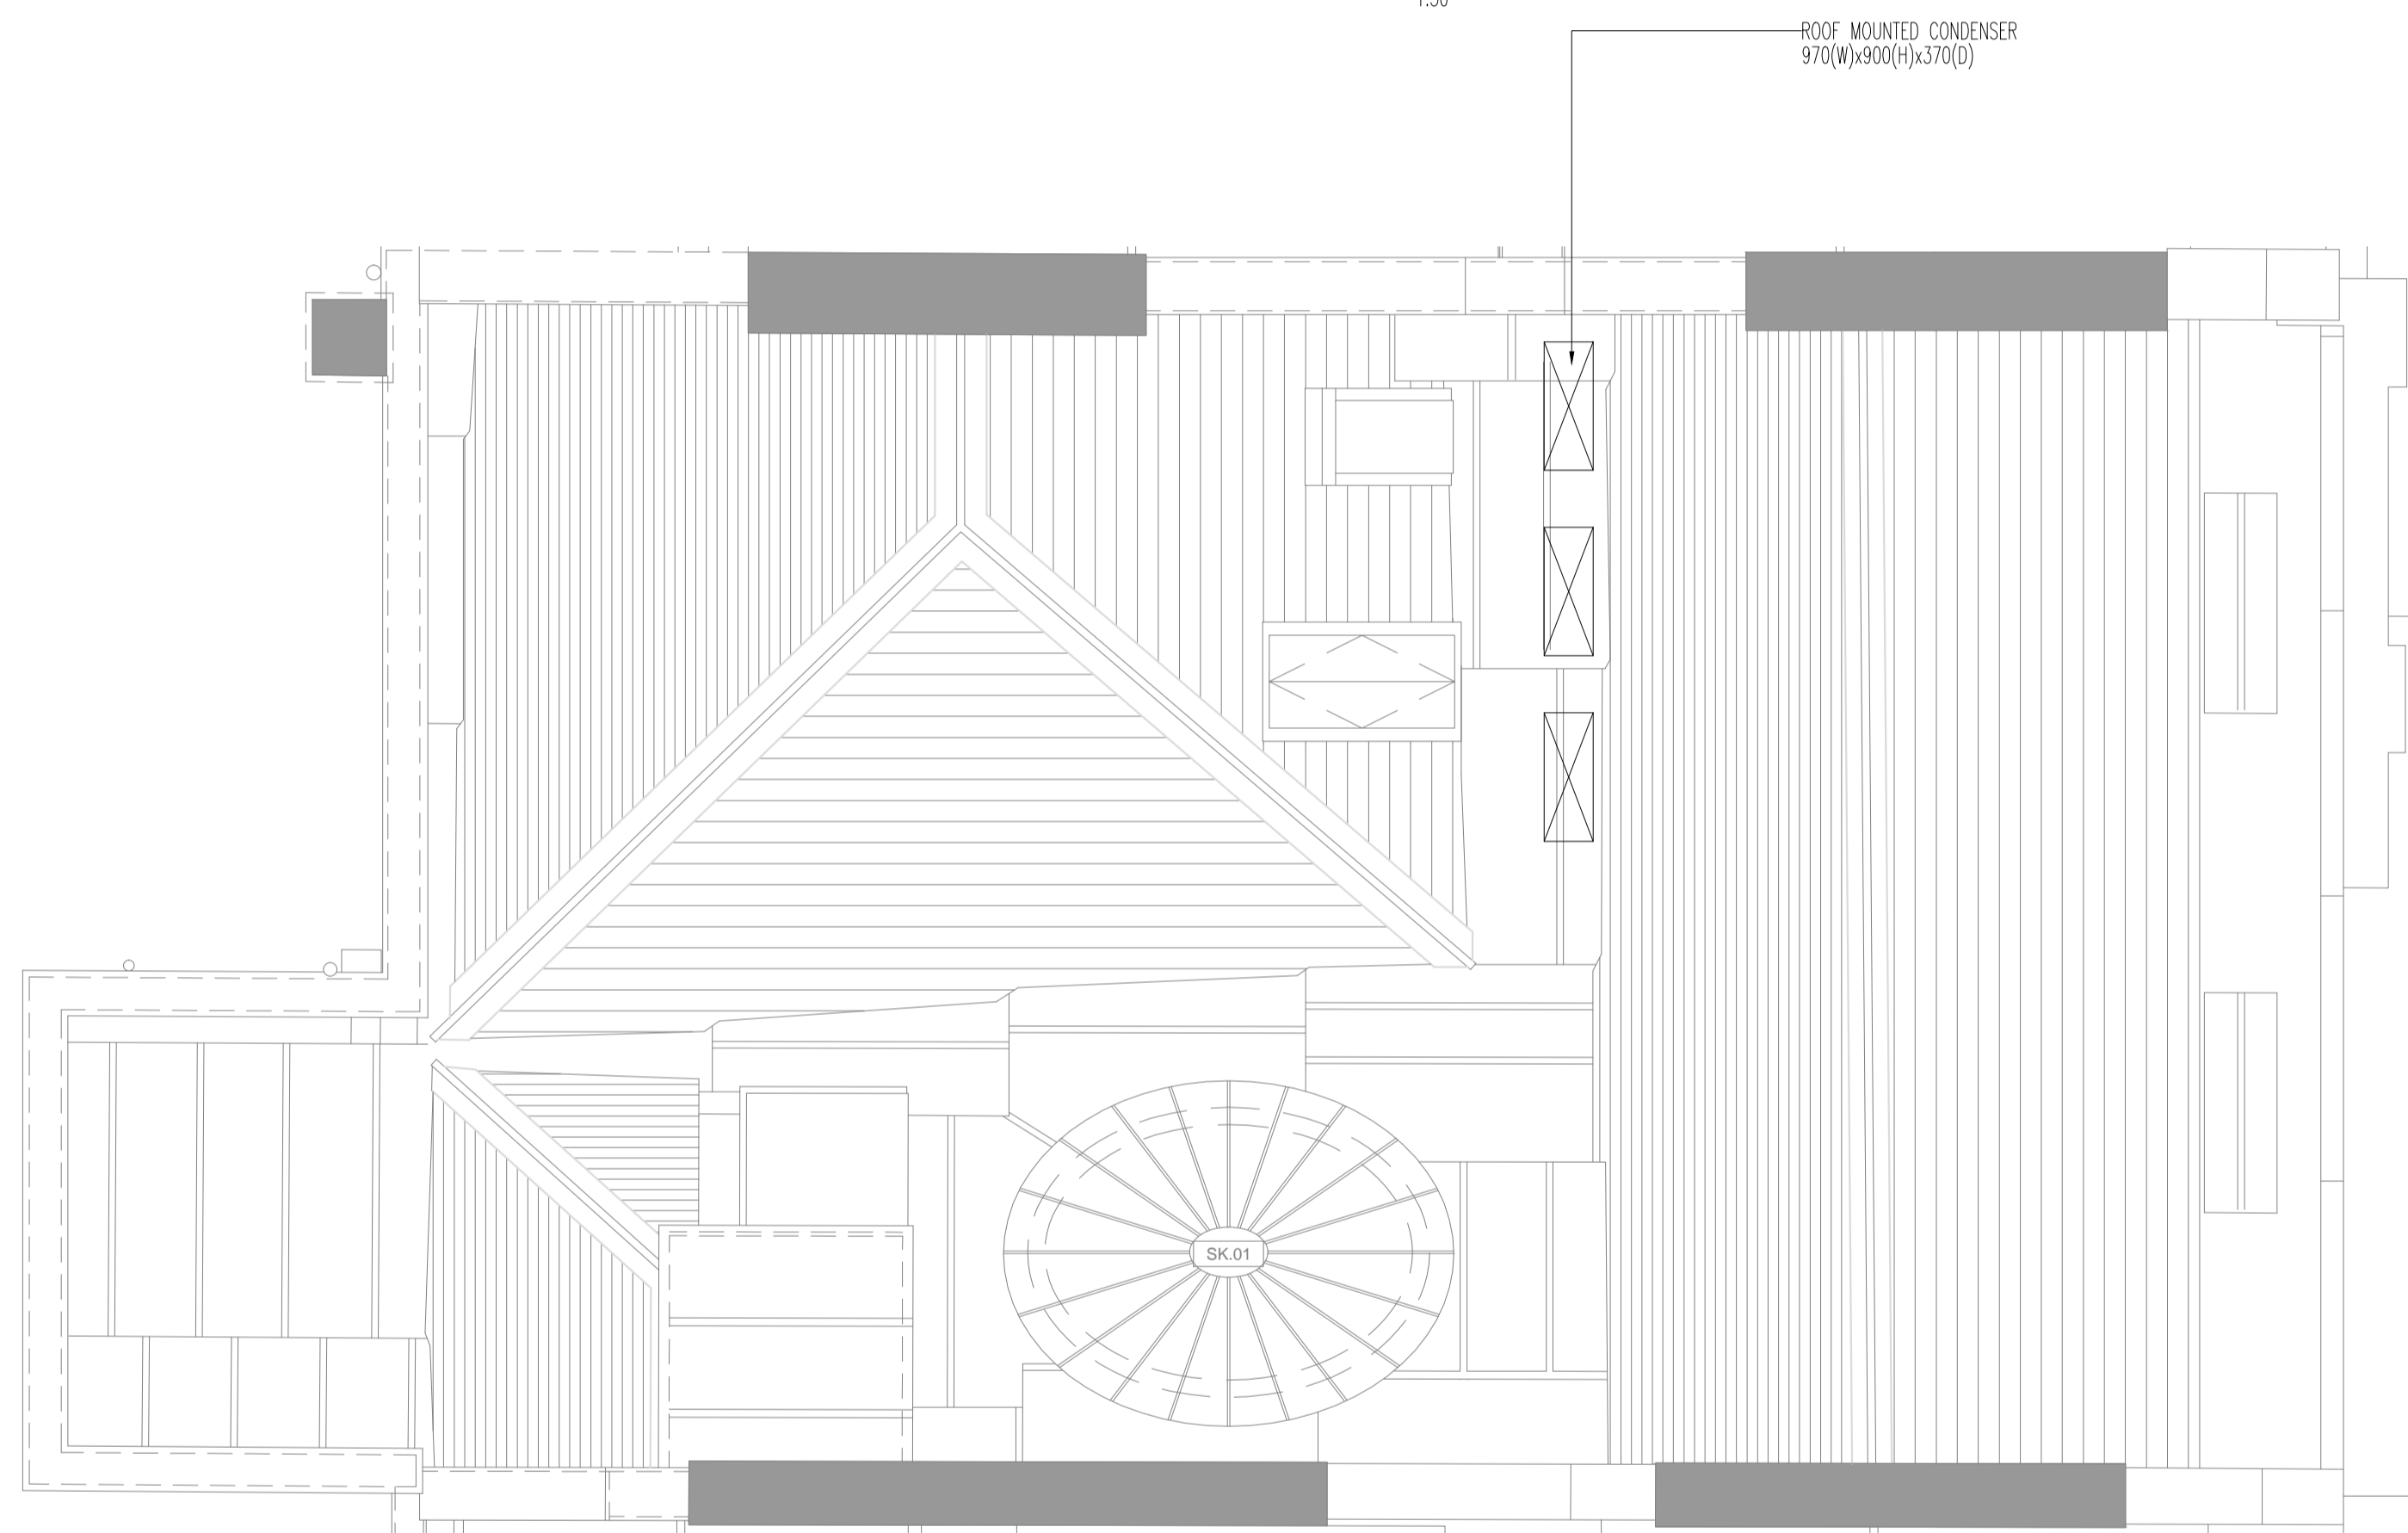


GENERAL NOTES

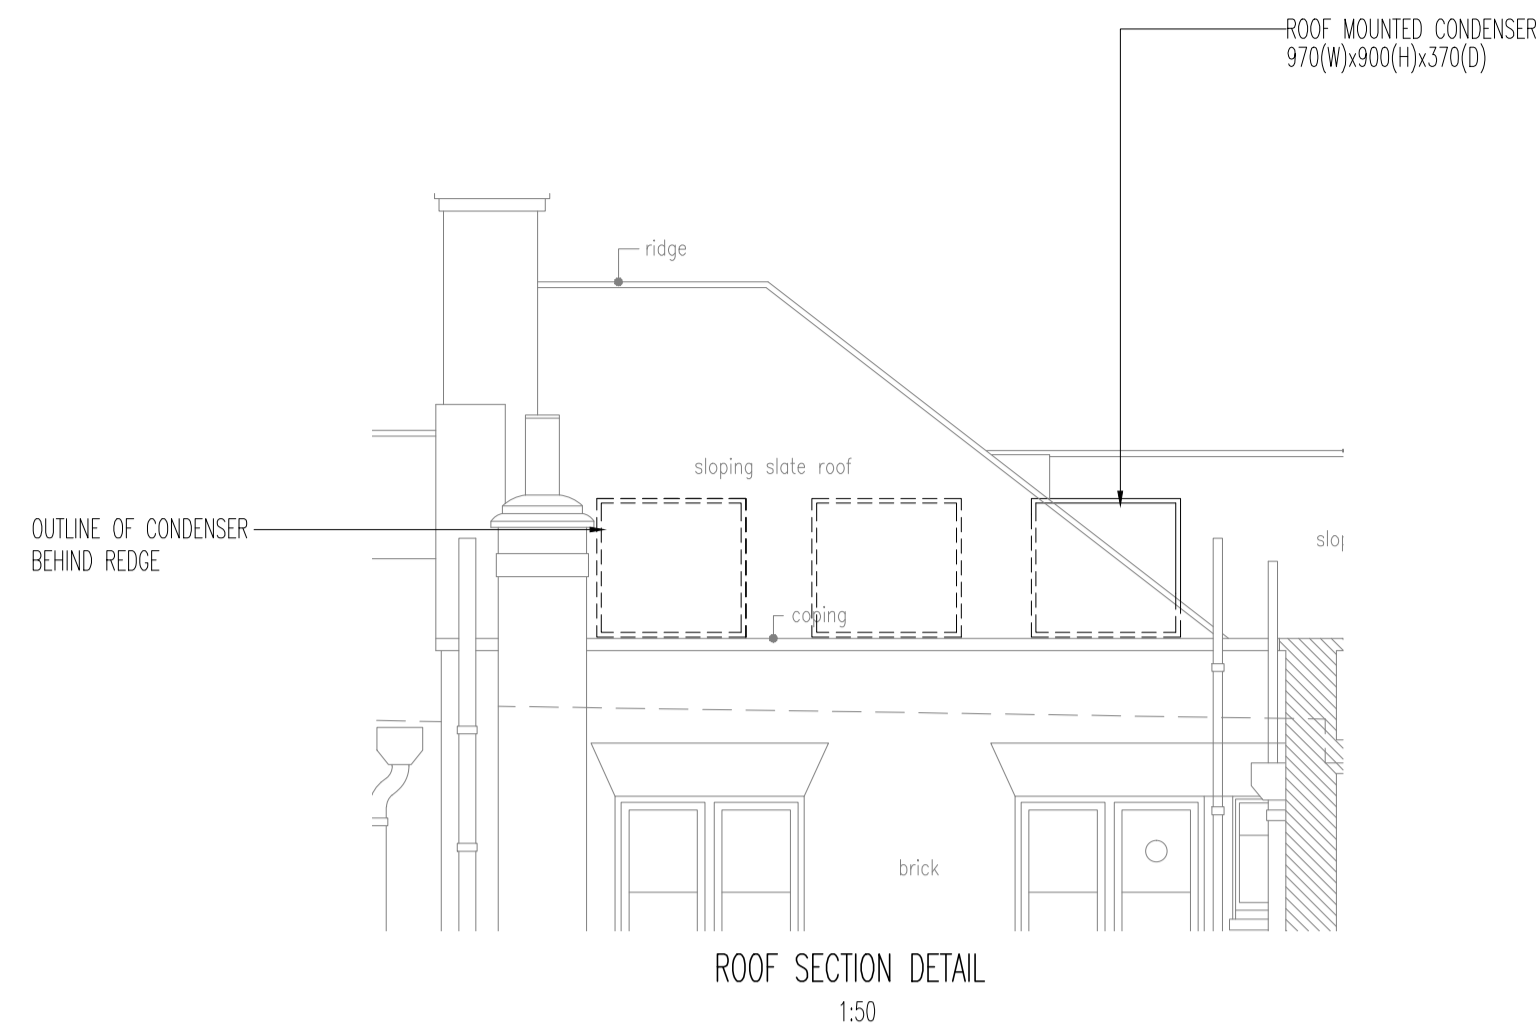

PLANNING

0	JUN.14	OPTION A PLANNING ISSUE
Rev	Date	Description

**TPS**

Taylor Project Services LLP

No.1 Cornhill  
London EC3V 3ND  
Tel 020 7743 6602  
www.taylorprojectservices.com

Client



**THE BEDFORD ESTATES**

29a Montague Street  
London  
WC1B 5SL  
Tel: 0171 694 2885  
Fax: 0171 285 1729

Project

18 BEDFORD SQUARE  
LONDON  
WC1

Drawing Title

ROOF LEVEL  
PROPOSED MECHANICAL  
SERVICES LAYOUT – OPTION A

Scale 1:50 @ A1	Date 15.04.14
Drawn R.J.L.	Checked G.N.T.

Drawing Status

PLANNING

Revision	0								
----------	---	--	--	--	--	--	--	--	--

Drawing No. TPS/18BS/R/M/OA

