


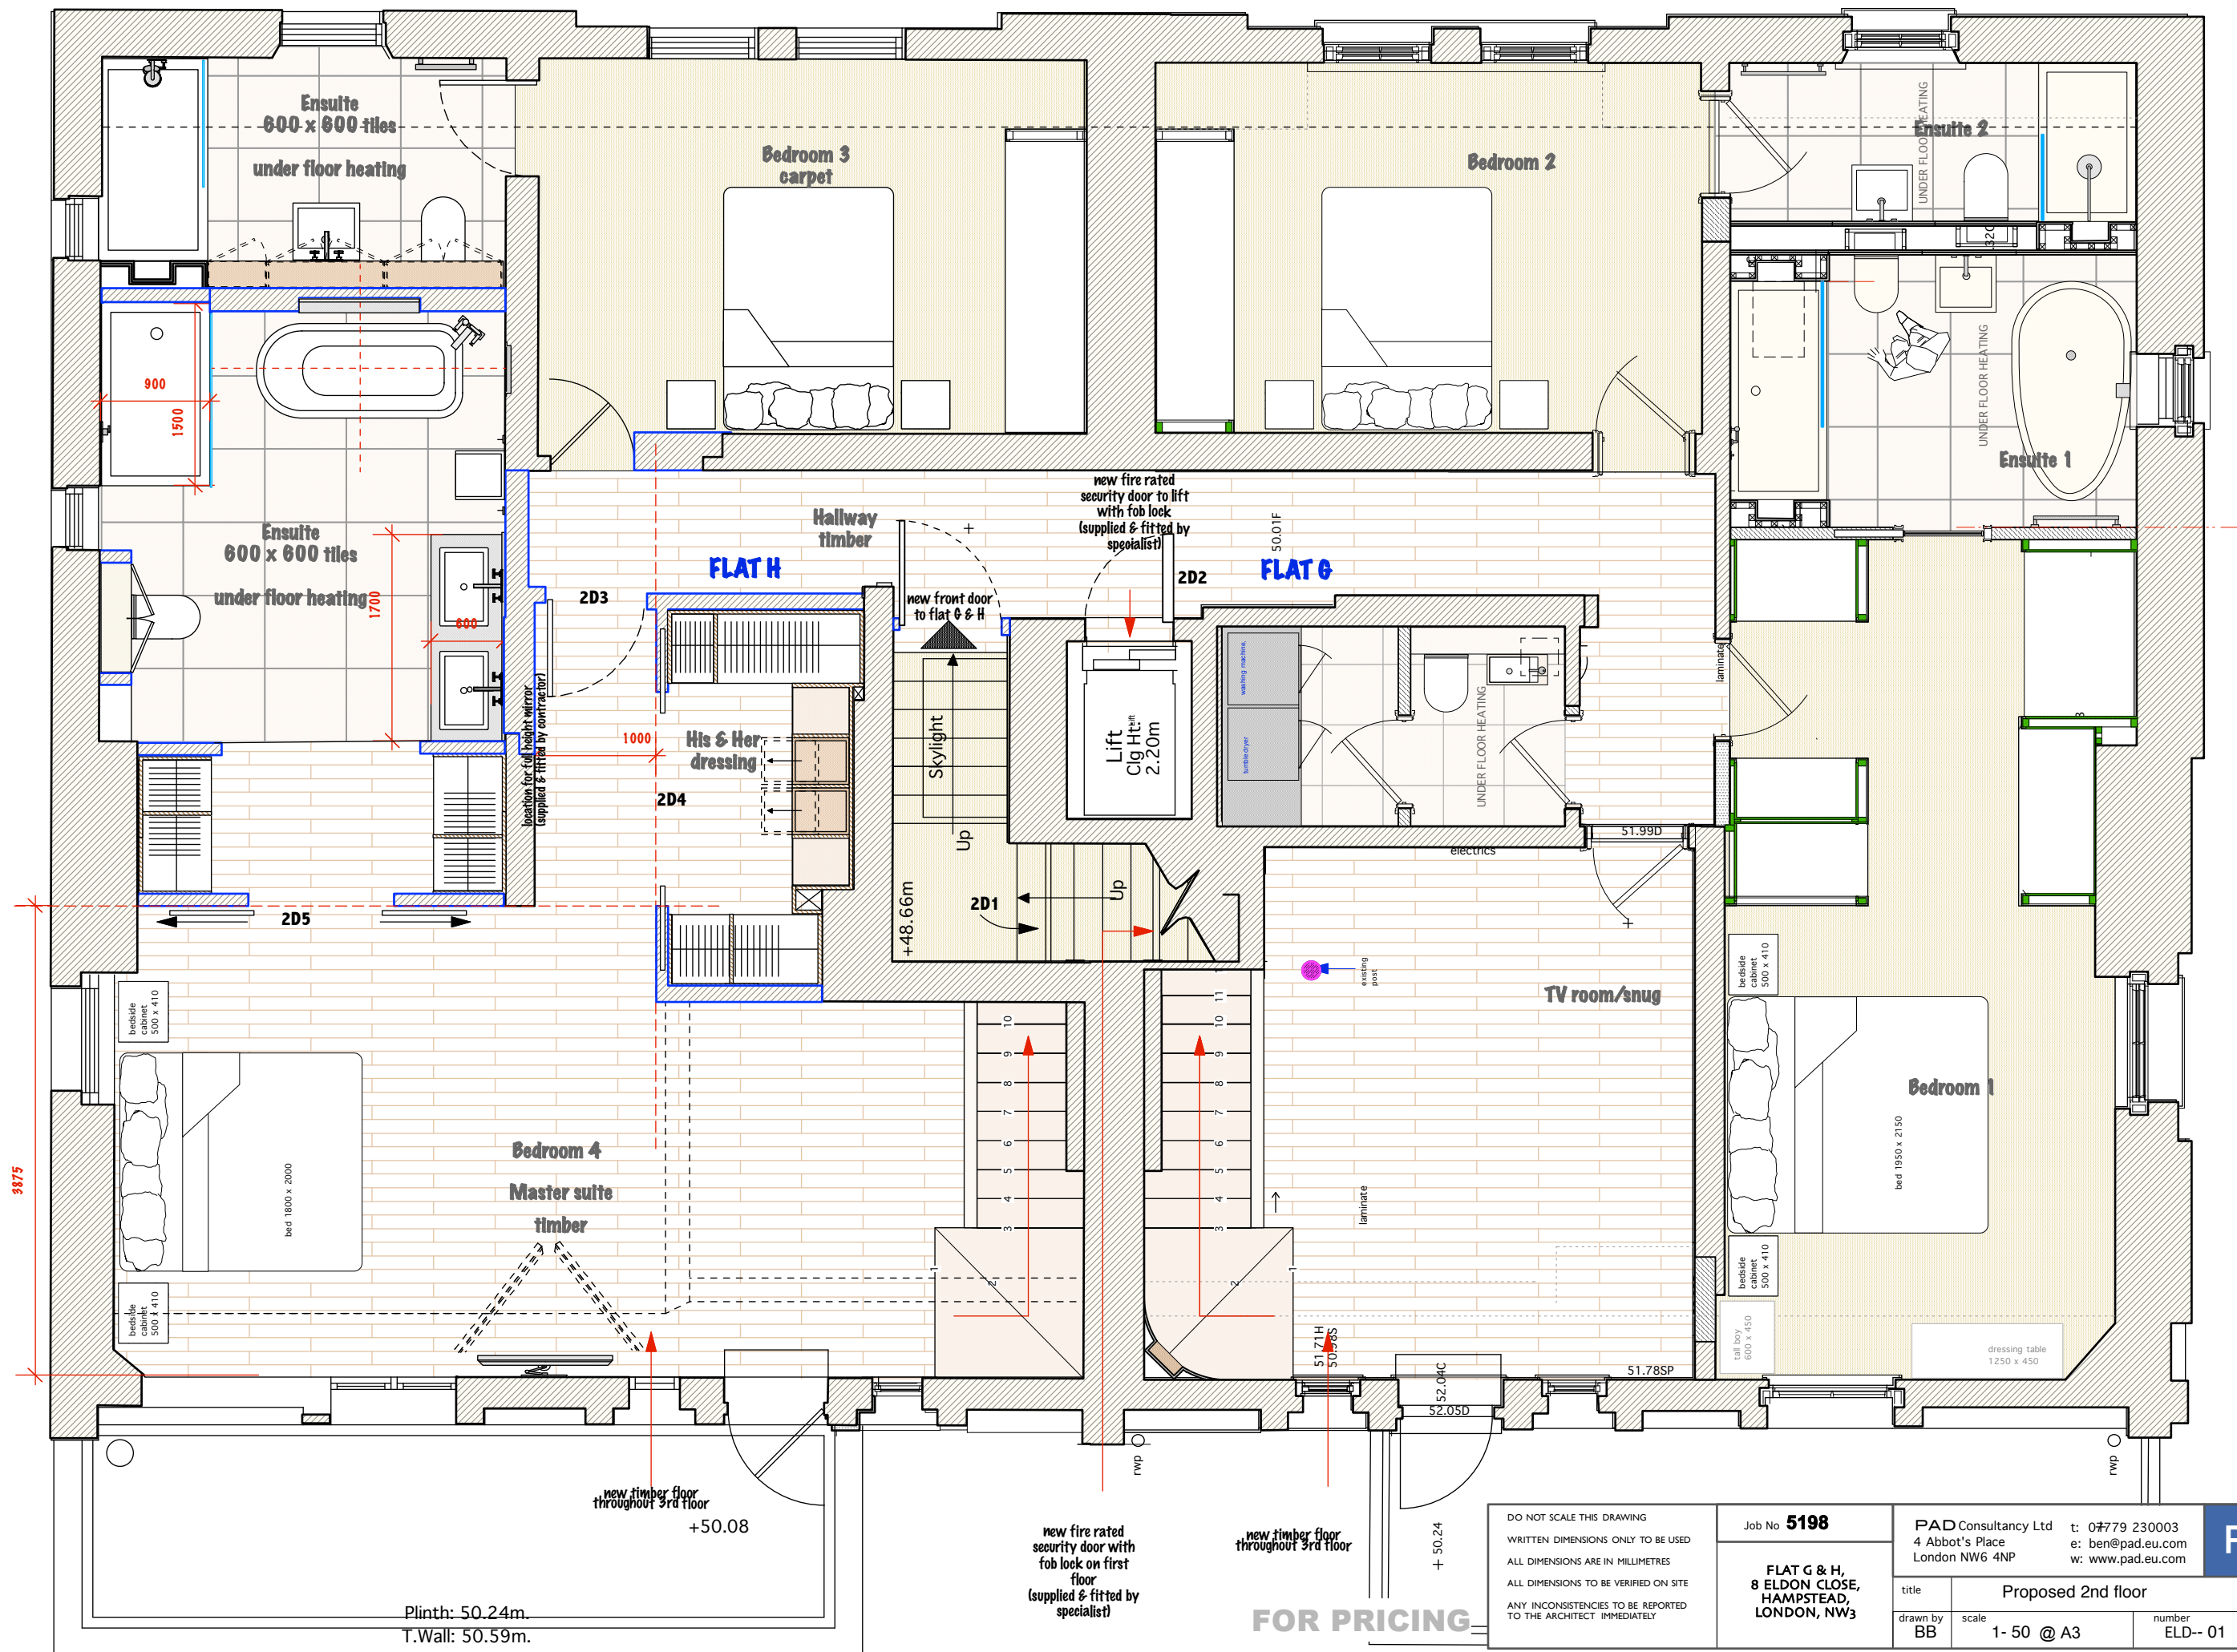

DO NOT SCALE THIS DRAWING
WRITTEN DIMENSIONS ONLY TO BE USED
ALL DIMENSIONS ARE IN MILLIMETRES
ALL DIMENSIONS TO BE VERIFIED ON SITE
ANY INCONSISTENCIES TO BE REPORTED
TO THE ARCHITECT IMMEDIATELY

Job No **5198**

**FLAT G & H,
8 ELDON CLOSE,
HAMPSTEAD,
LONDON, NW3**

PAD Consultancy Ltd
4 Abbot's Place
London NW6 4NP
t: 07779 230003
e: ben@pad.eu.com
w: www.pad.eu.com

title		Proposed 2nd floor	
drawn by	BB	scale	1- 50 @ A3
number	ELD-- 01	rev	D

PAD