


8 - 9 ELDON GROVE, NW3 5PS

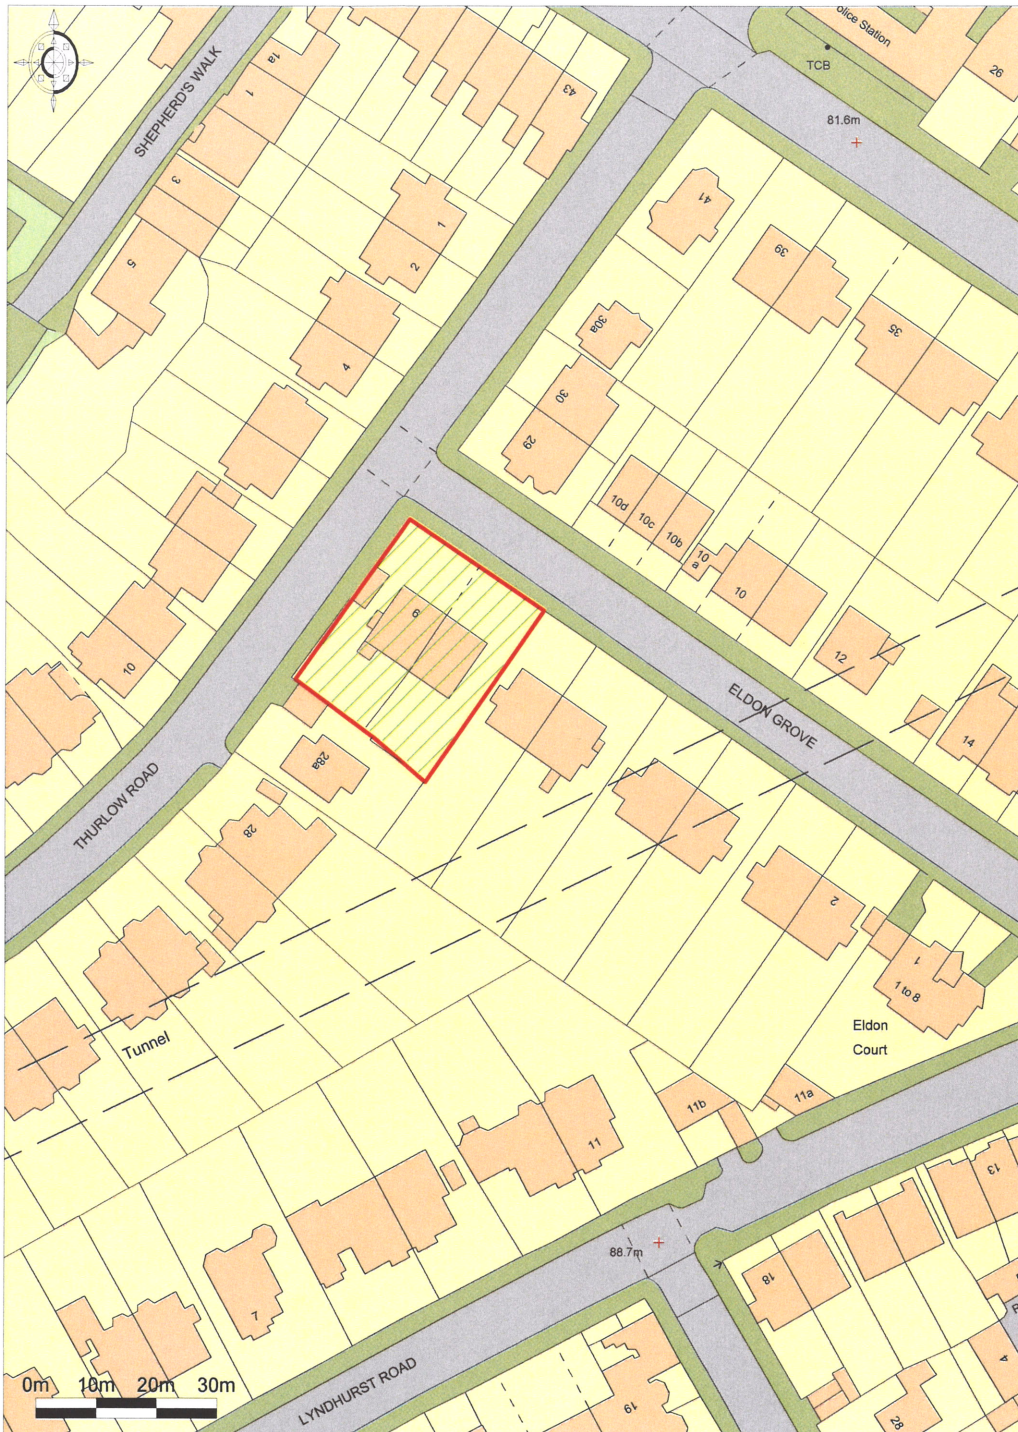

Ordnance Survey © Crown Copyright 2014. All rights reserved.
Licence number 100022432. Plotted Scale - 1:1250