
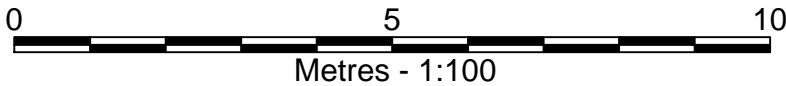


NOTE

THIS DRAWING DEPICTS WHAT IS SHOWN ON  
APPROVED LANDSCAPING DRAWING POD/SP/003 rev D

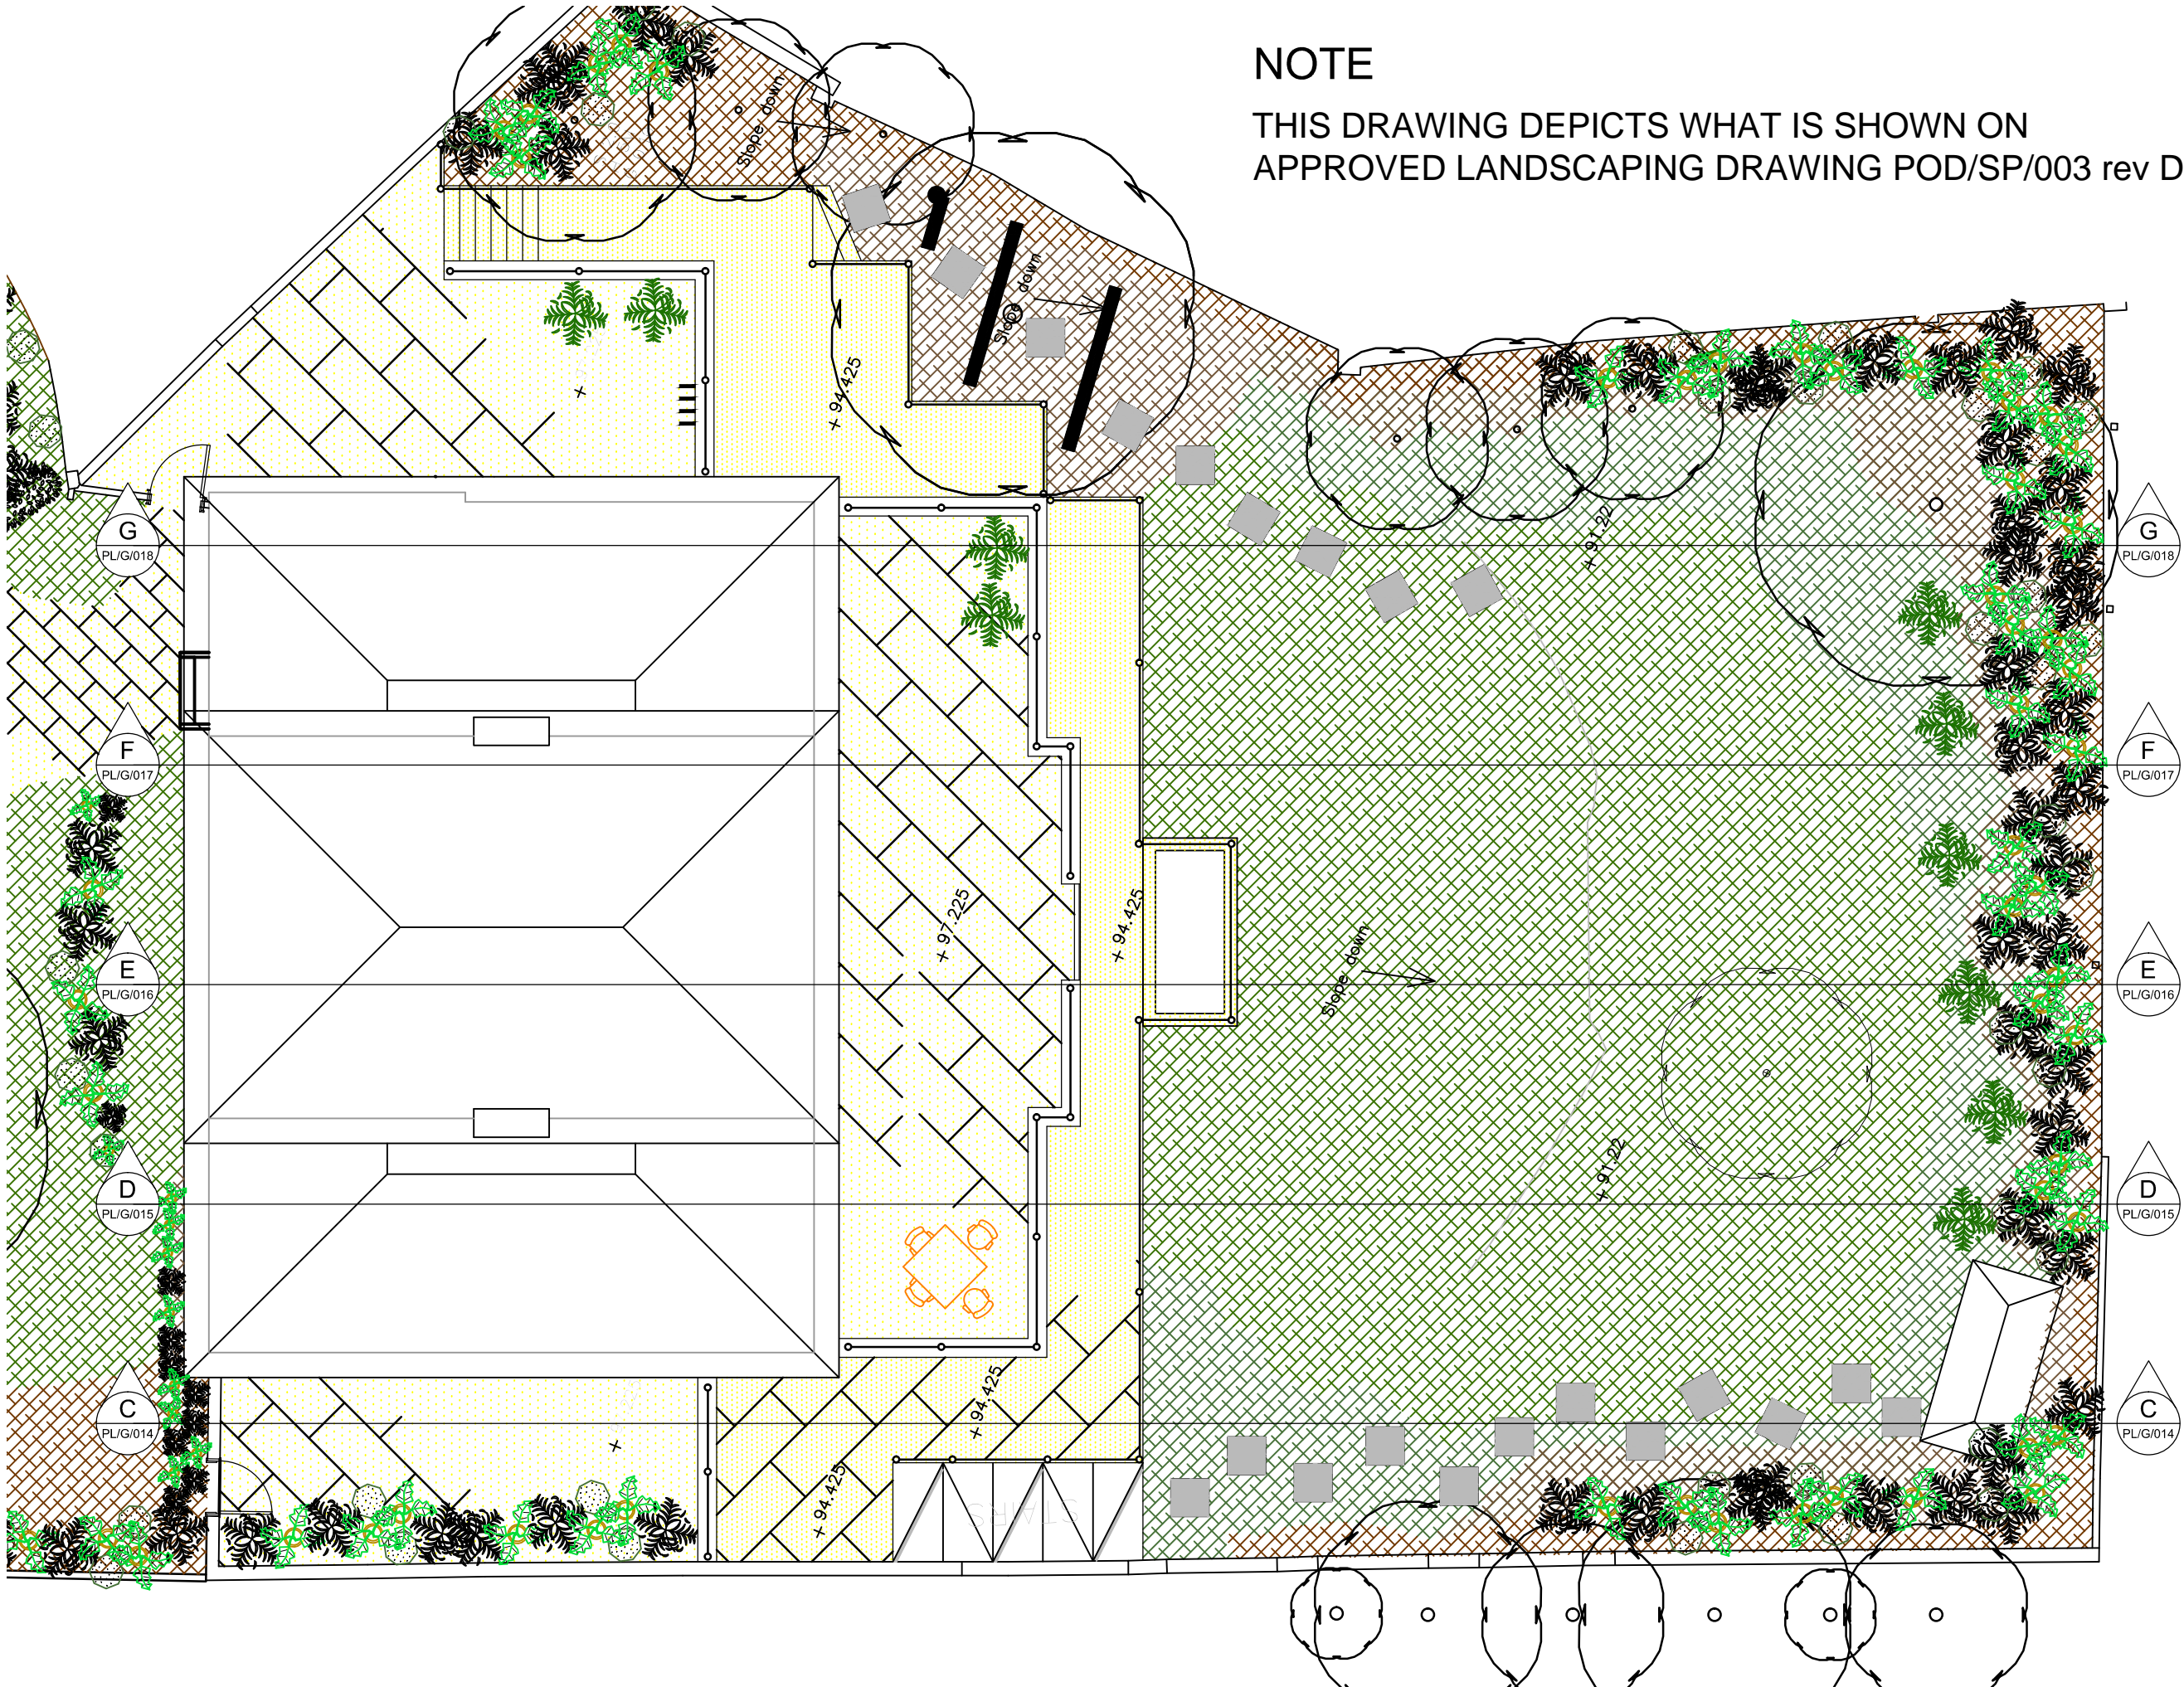

MRS L. FITZPATRICK  
18 FROGNAL WAY, HAMPSTEAD

Project 18 FROGNAL WAY, HAMPSTEAD

Dwg Title				
PROPOSED GARDEN SECTION LOCATION PLAN				
Drawn	Chkd	Issue Status	Scale	
			1/50 @ A1	
Date	JULY 2014	Dwg Status	Dwg No	Rev
			PL/G/013	-