


PROPOSED SECTION A-A  
SCALE 1:100

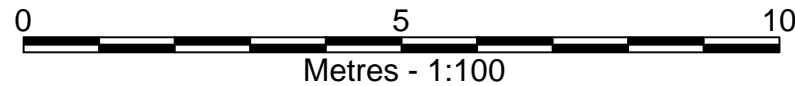

*MRS L. FITZPATRICK*  
18 FROGNAL WAY, HAMPSTEAD

Project 18 FROGNAL WAY, HAMPSTEAD

Dwg Title					Scale 1/50@A1	
PROPOSED SECTION A-A						
Drawn		Chkd		Issue Status		
Date	JULY 2014		Dwg Status	<input type="checkbox"/>	Dwg No	PL/G/010
Rev	-					