
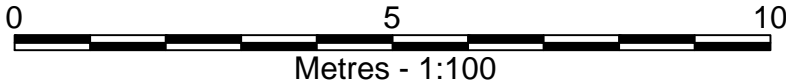


LEGEND

- SHRUB PLANTING
- LAWN
- TIMBER DECKING
- PAVING

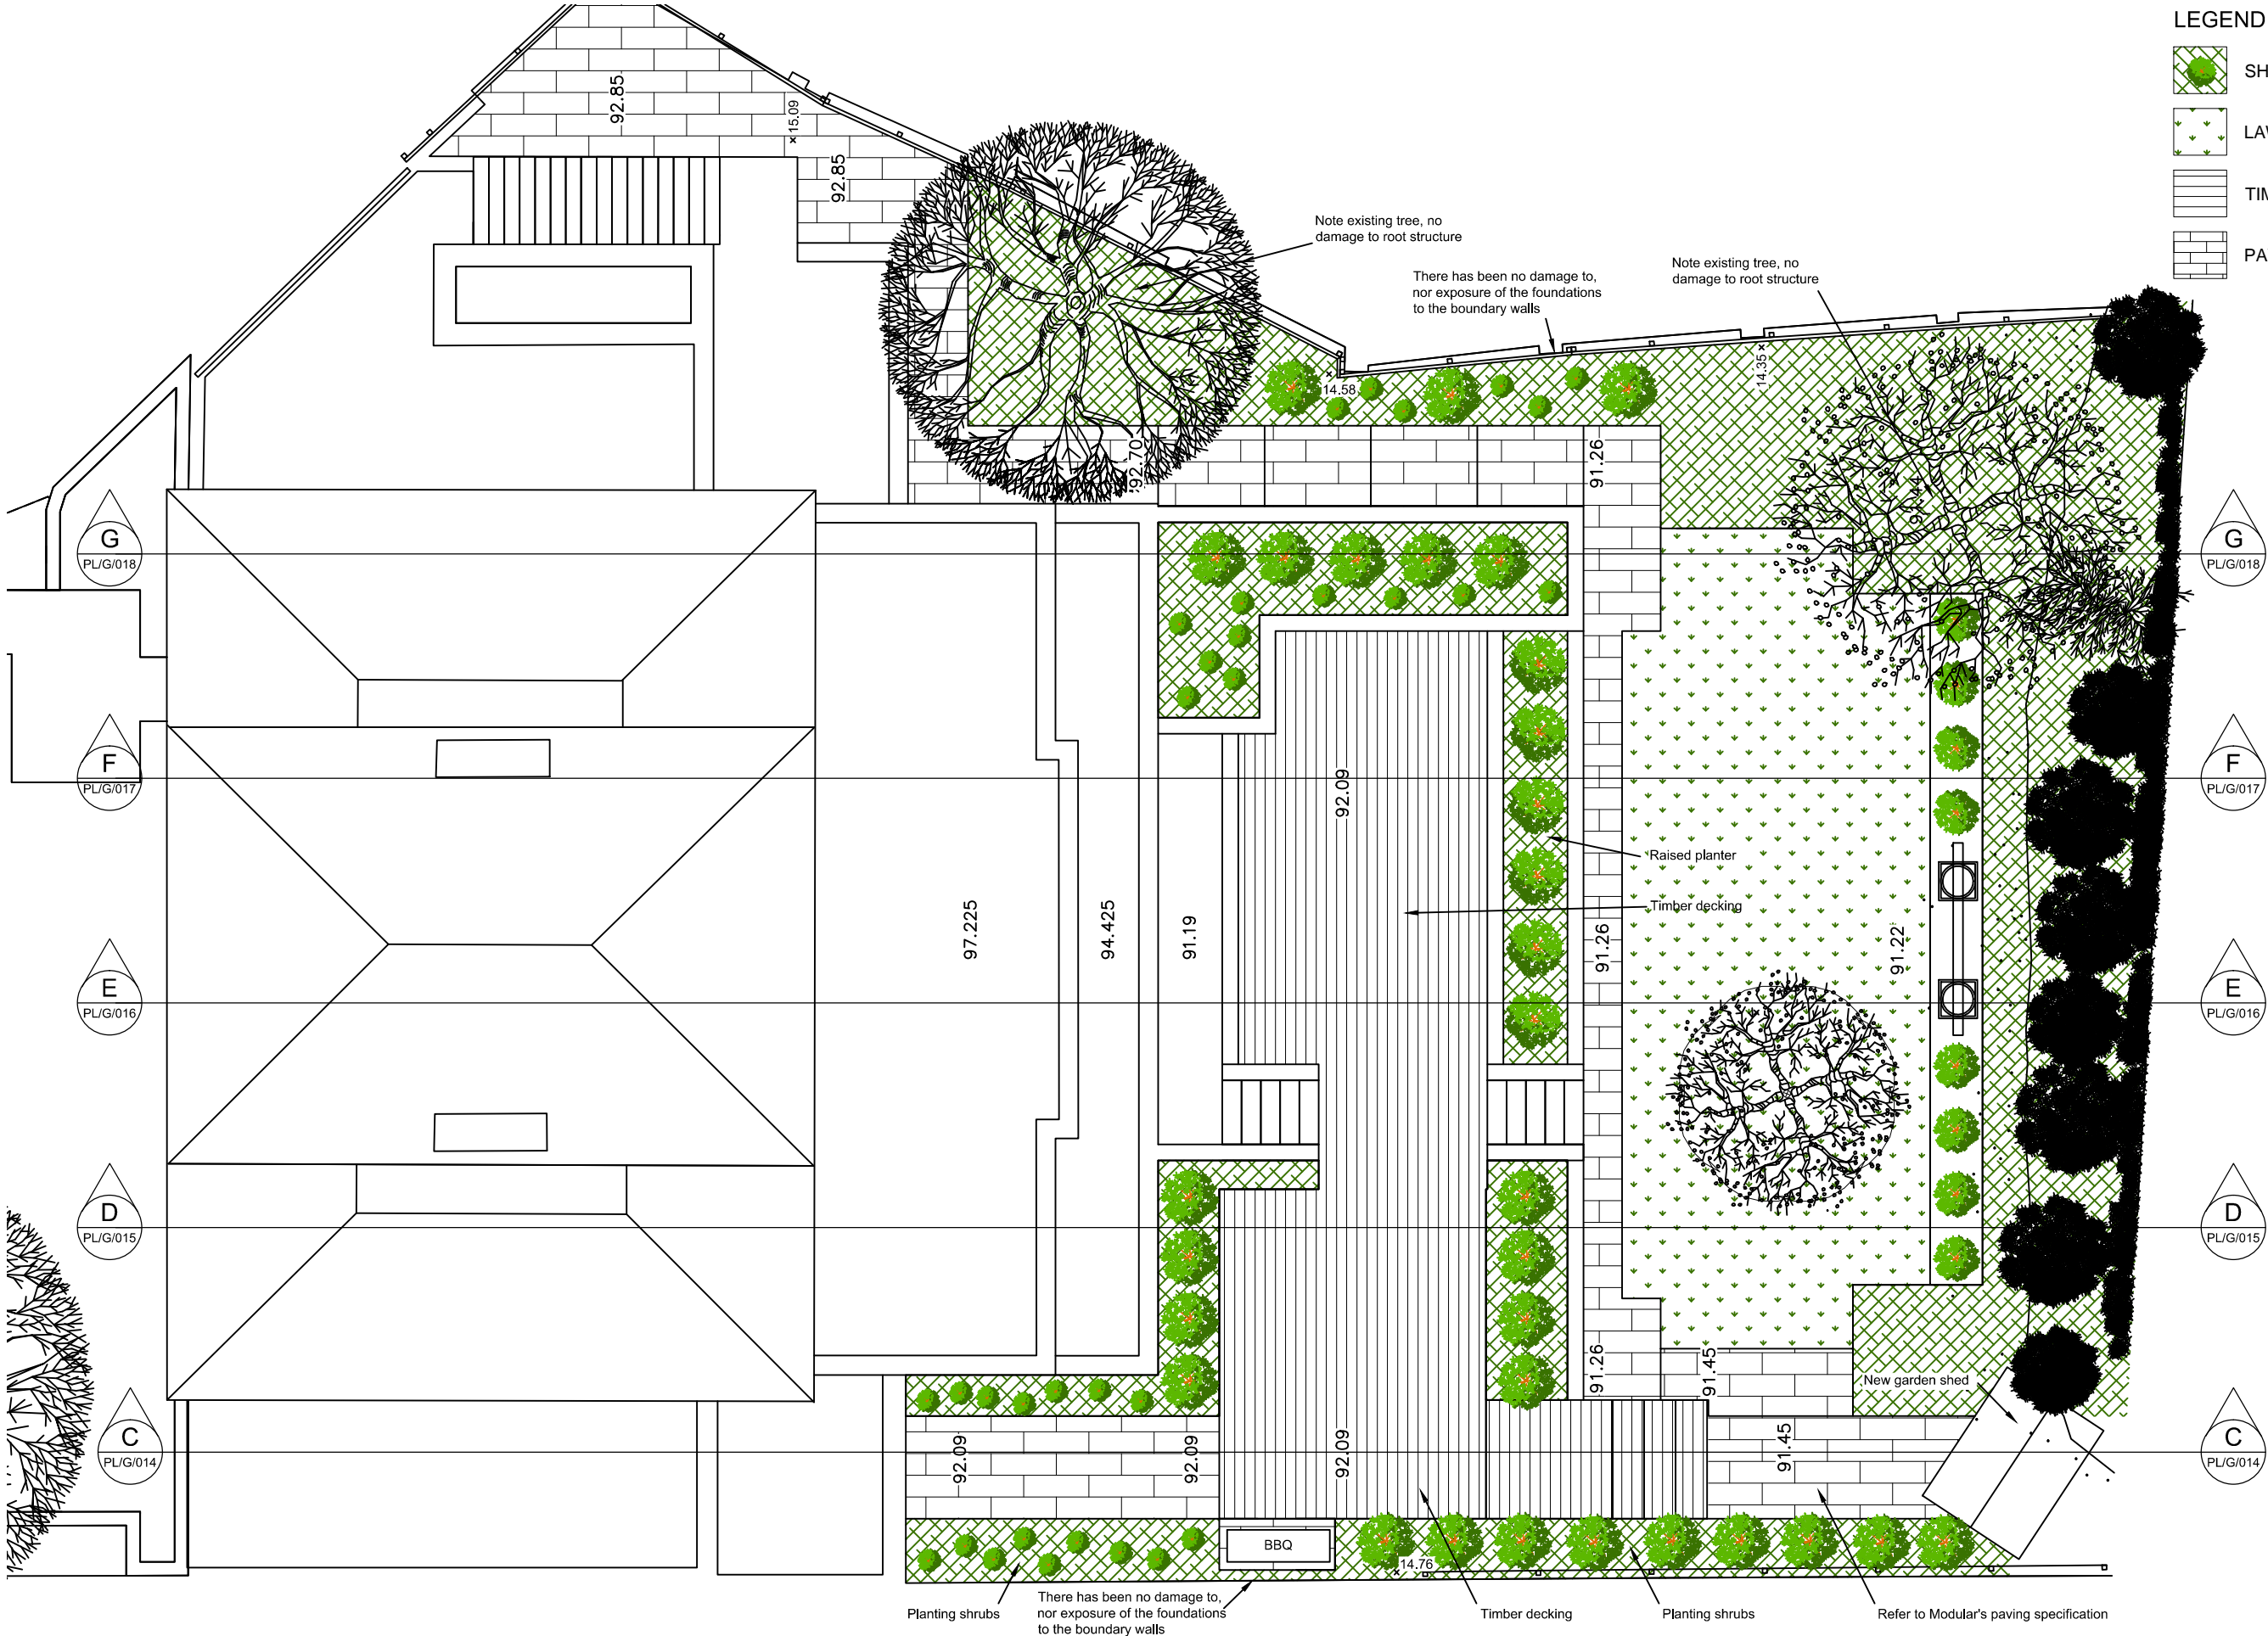

MRS L. FITZPATRICK

18 FROGNAL WAY, HAMPSTEAD

Project 18 FROGNAL WAY, HAMPSTEAD

Dwg Title PROPOSED REAR GARDEN PLAN

Scale 1/50@A1

Drawn Chkd Issue Status

Date JULY 2014 Dwg Status ☐ Dwg No PL/G/012 Rev -