



LEGEND

- EXISTING GROUND LEVELS AS MARSHALL SURVEY  
DRG No 04/1844-S (SUBMITTED TO CAMDEN IN  
APPLICATION 2007/4764/P)
- PROPOSED GROUND LEVELS

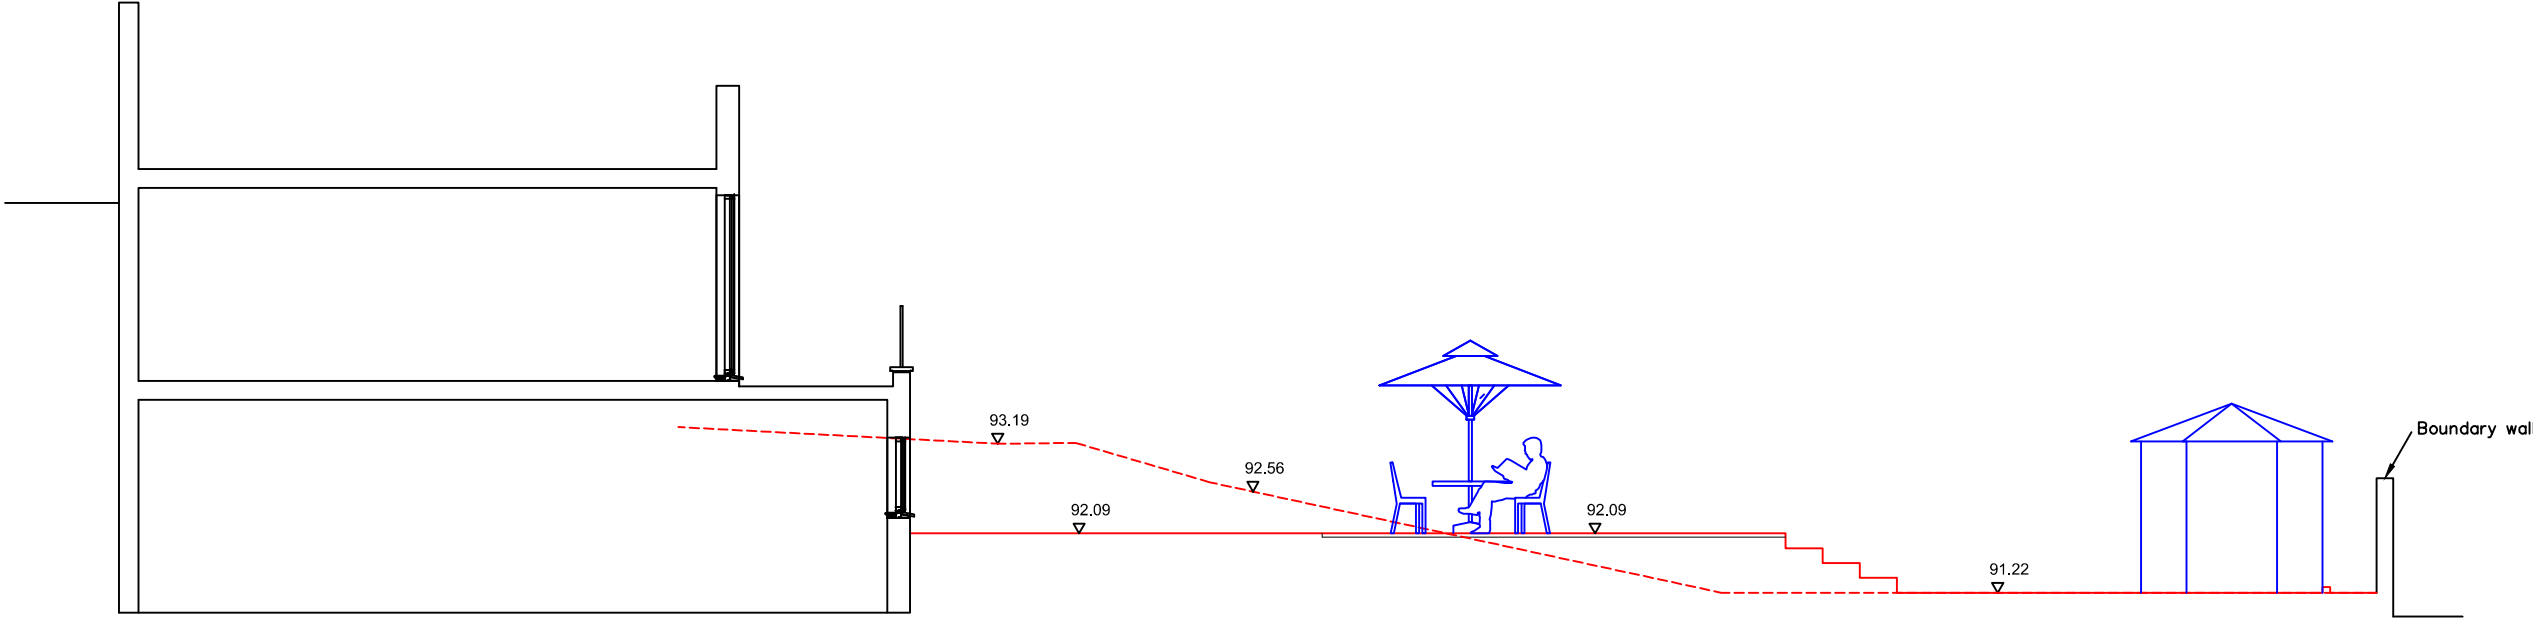

DATUM 90.000  
**PROPOSED GARDEN SECTION C-C**  
SCALE 1:100

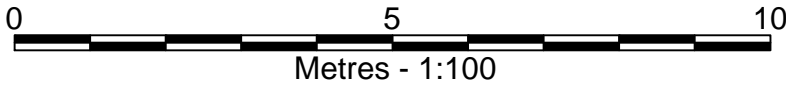

*MRS L. FITZPATRICK*  
18 FROGNAL WAY, HAMPSTEAD

Project 18 FROGNAL WAY, HAMPSTEAD

PROPOSED GARDEN SECTION C-C				Scale 1/50@A1
Dwg Title	Drawn	Chkd	Issue Status	
Date	JULY 2014	Dwg Status	Dwg No	Rev
			PL/G/014	-