


**LEGEND**

----- EXISTING GROUND LEVELS AS MARSHALL SURVEY  
 DRG No 04/1844-S (SUBMITTED TO CAMDEN IN  
 APPLICATION 2007/4764/P)

———— PROPOSED GROUND LEVELS

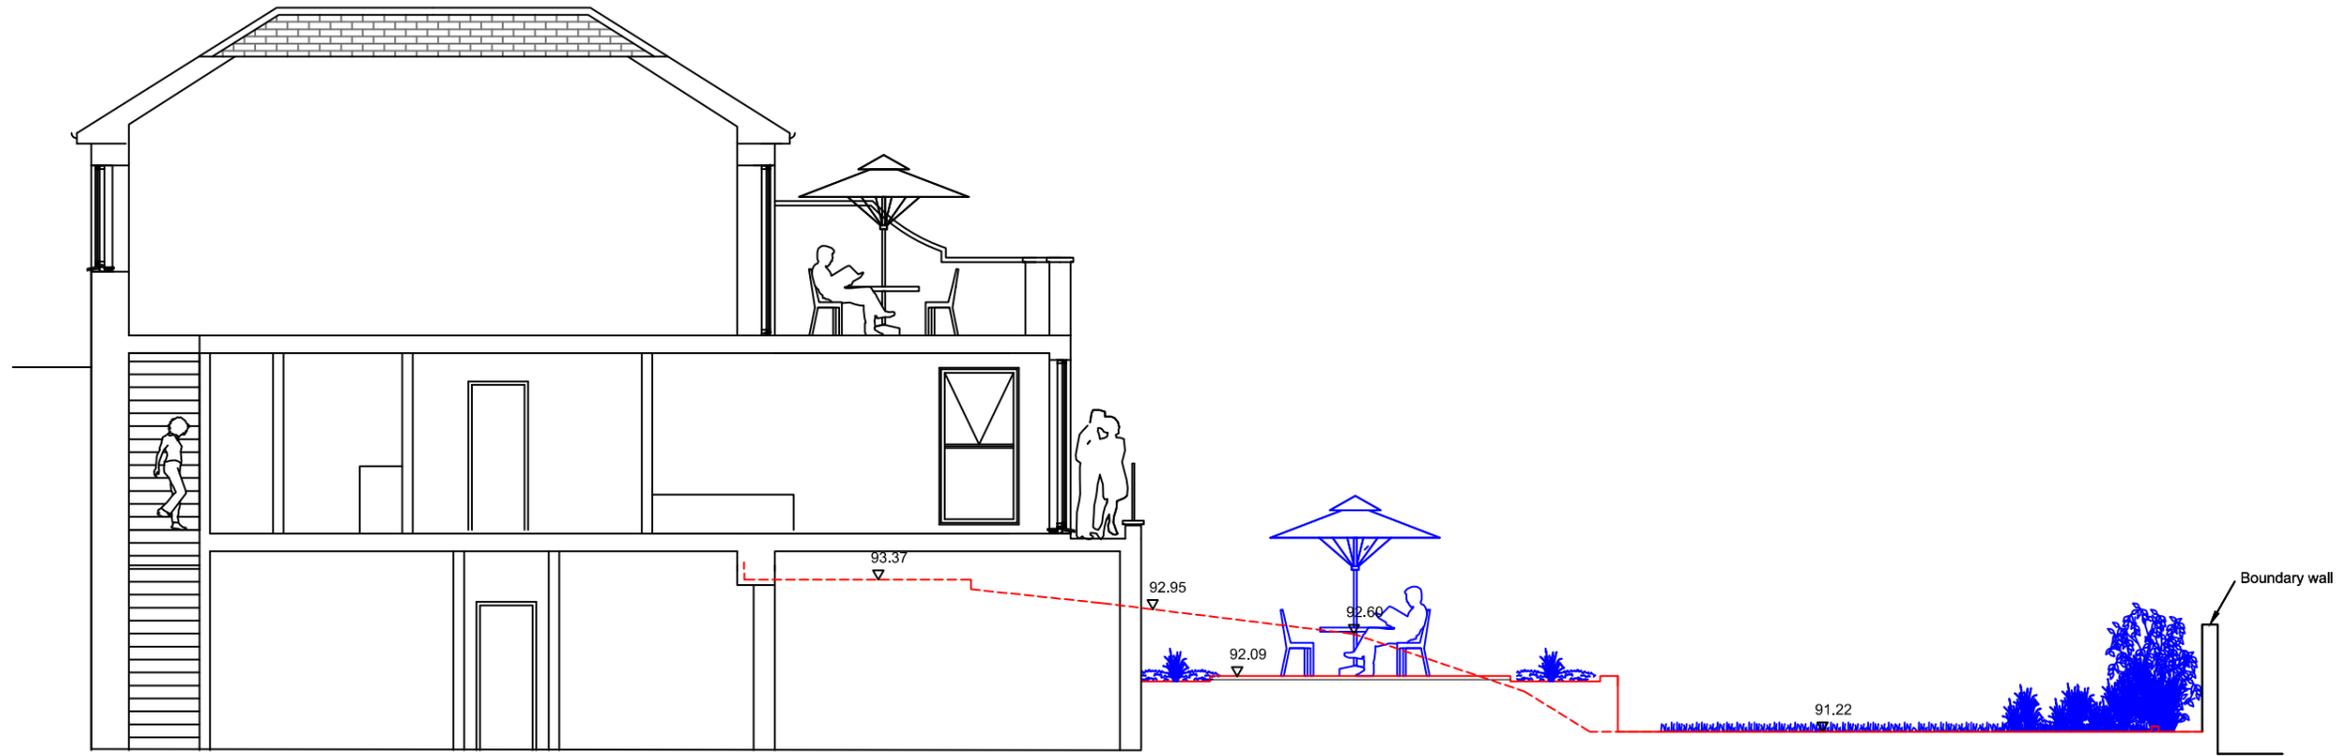

DATUM 90.000

**PROPOSED GARDEN SECTION D-D**

SCALE 1:100



*MRS L. FITZPATRICK*  
 18 FROGNAL WAY, HAMPSTEAD

Project 18 FROGNAL WAY, HAMPSTEAD

Dwg Title **PROPOSED GARDEN SECTION D-D** Scale 1/50@A1

Drawn Chkd Issue Status

Date JULY 2014 Dwg Status  Dwg No **PL/G/015** Rev