
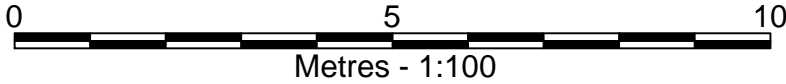


LEGEND

- EXISTING GROUND LEVELS AS MARSHALL SURVEY  
DRG No 04/1844-S (SUBMITTED TO CAMDEN IN  
APPLICATION 2007/4764/P)
- PROPOSED GROUND LEVELS

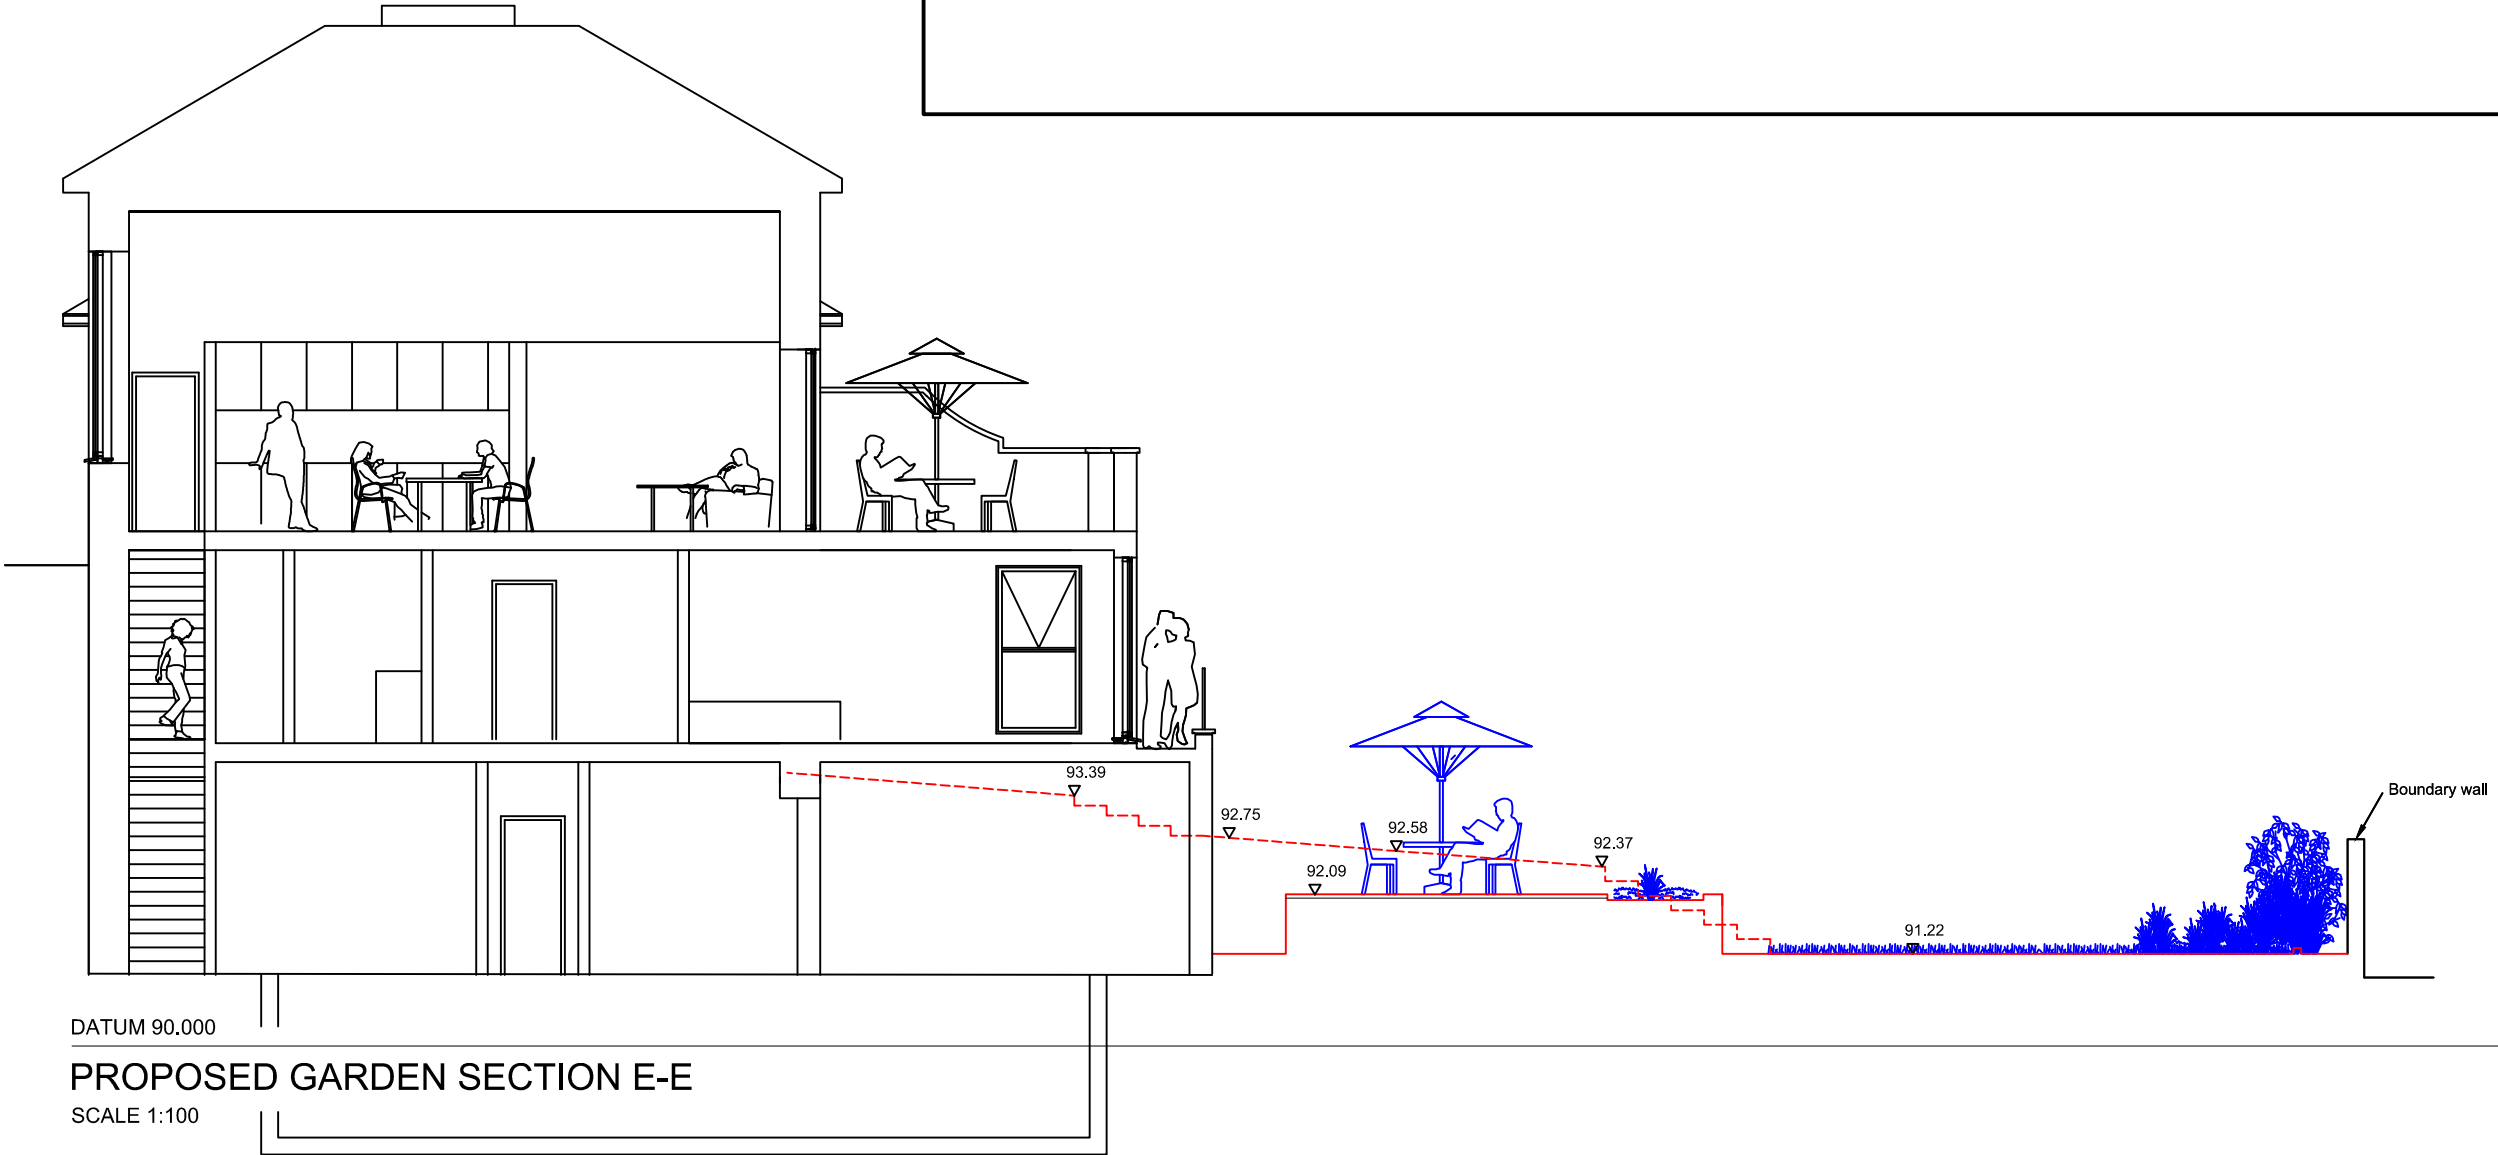

MRS L. FITZPATRICK  
18 FROGNAL WAY, HAMPSTEAD

Project 18 FROGNAL WAY, HAMPSTEAD

Dwg Title					PROPOSED GARDEN SECTION E-E					Scale 1/50@A1	
Drawn			Chkd		Issue Status						
Date	JULY 2014		Dwg Status		<input type="checkbox"/>	Dwg No		PL/G/016		Rev	-