



LEGEND

- EXISTING GROUND LEVELS AS MARSHALL SURVEY  
DRG No 04/1844-S (SUBMITTED TO CAMDEN IN  
APPLICATION 2007/4764/P)
- PROPOSED GROUND LEVELS

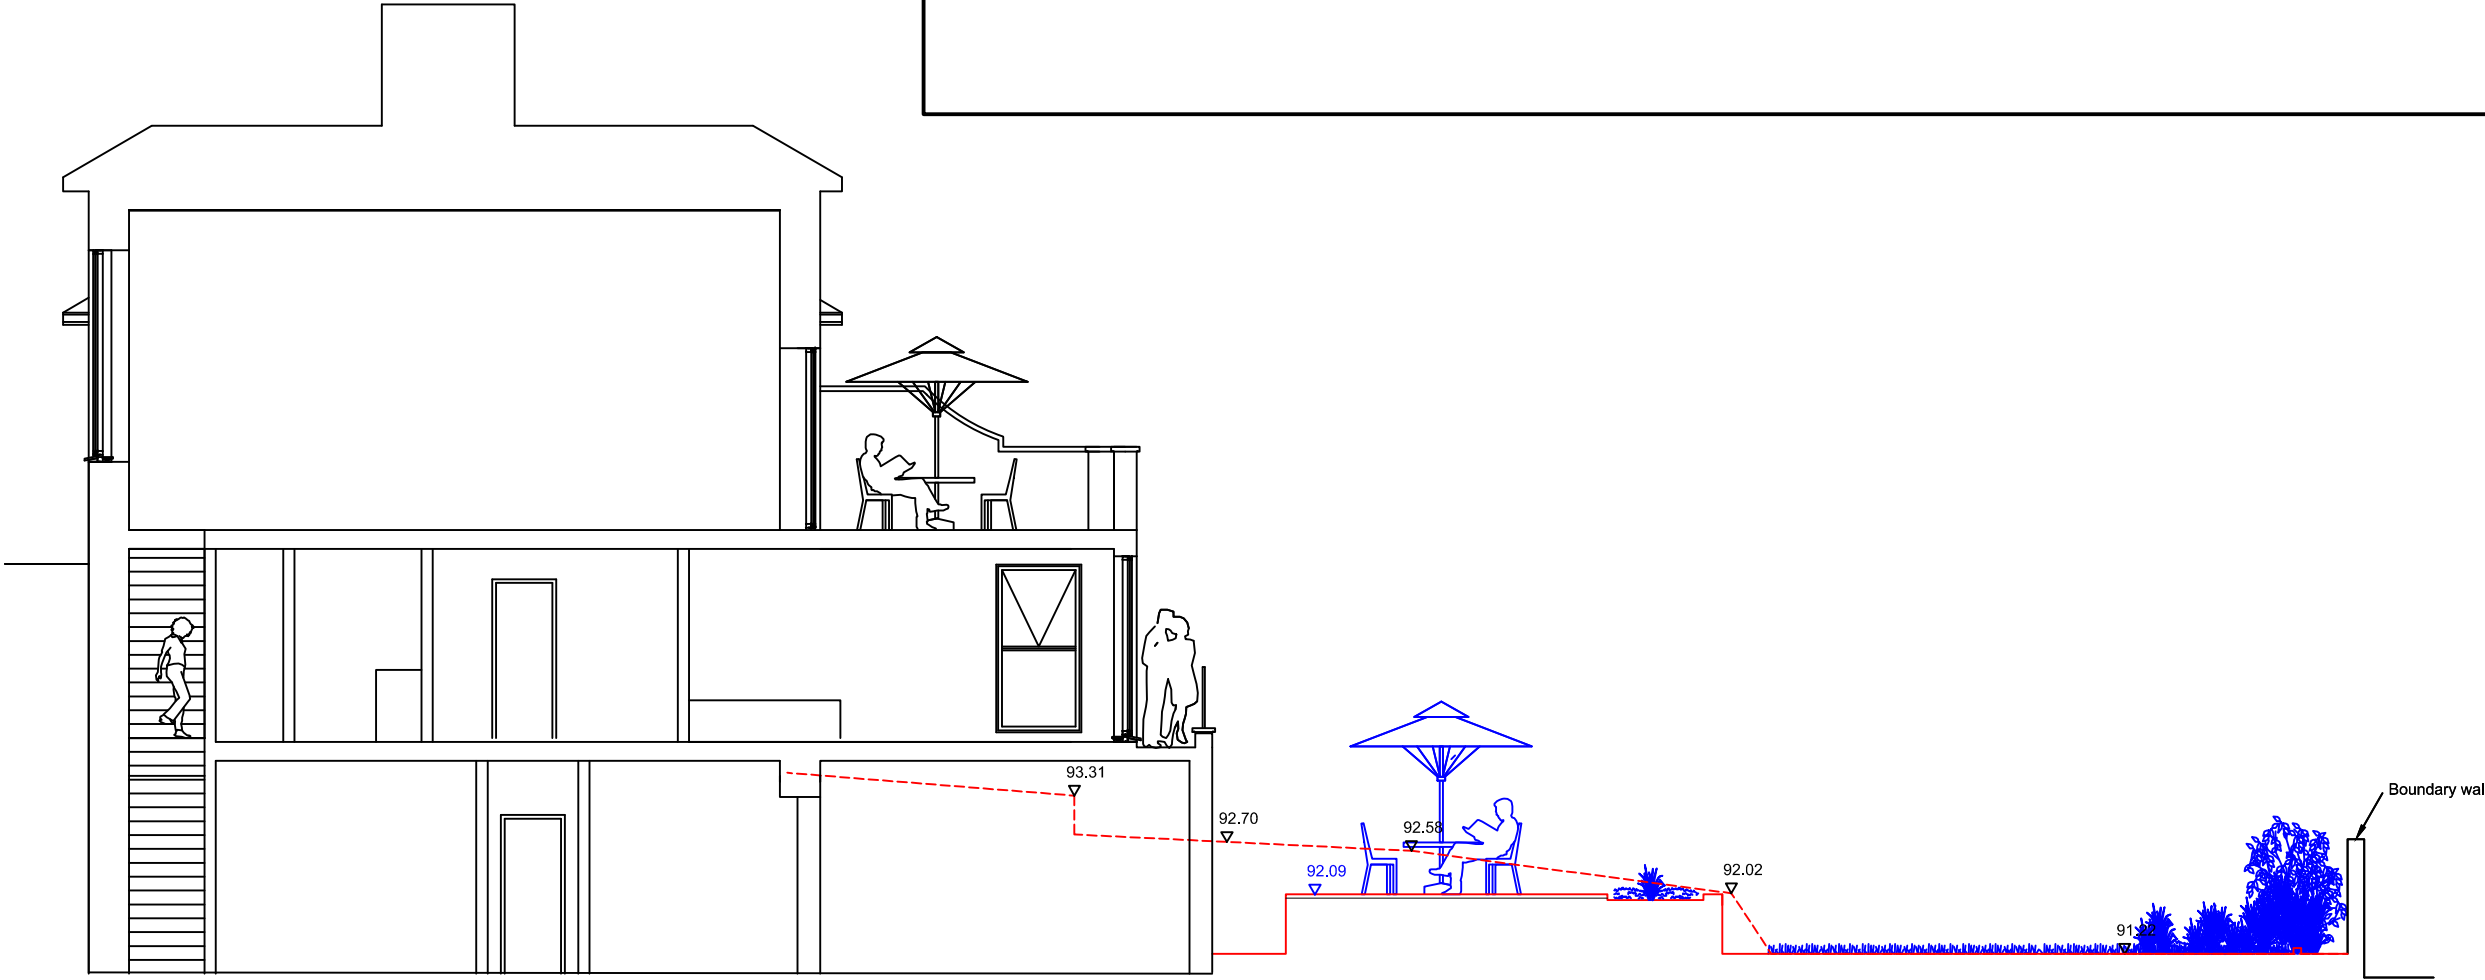

PROPOSED GARDEN SECTION F-F  
SCALE 1:100

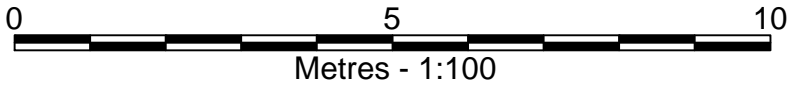

MRS L. FITZPATRICK  
18 FROGNAL WAY, HAMPSTEAD

Project 18 FROGNAL WAY, HAMPSTEAD

Dwg Title		PROPOSED GARDEN SECTION F-F		Scale 1/50@A1	
Drawn	Chkd	Issue Status			
Date	JULY 2014	Dwg Status	<input type="checkbox"/>	Dwg No	PL/G/017
Rev	-				