


**01** **Proposed Elevation A**  
**200** 1:50@ A3

**02** **Proposed Elevation B**  
**200** 1:50@ A3

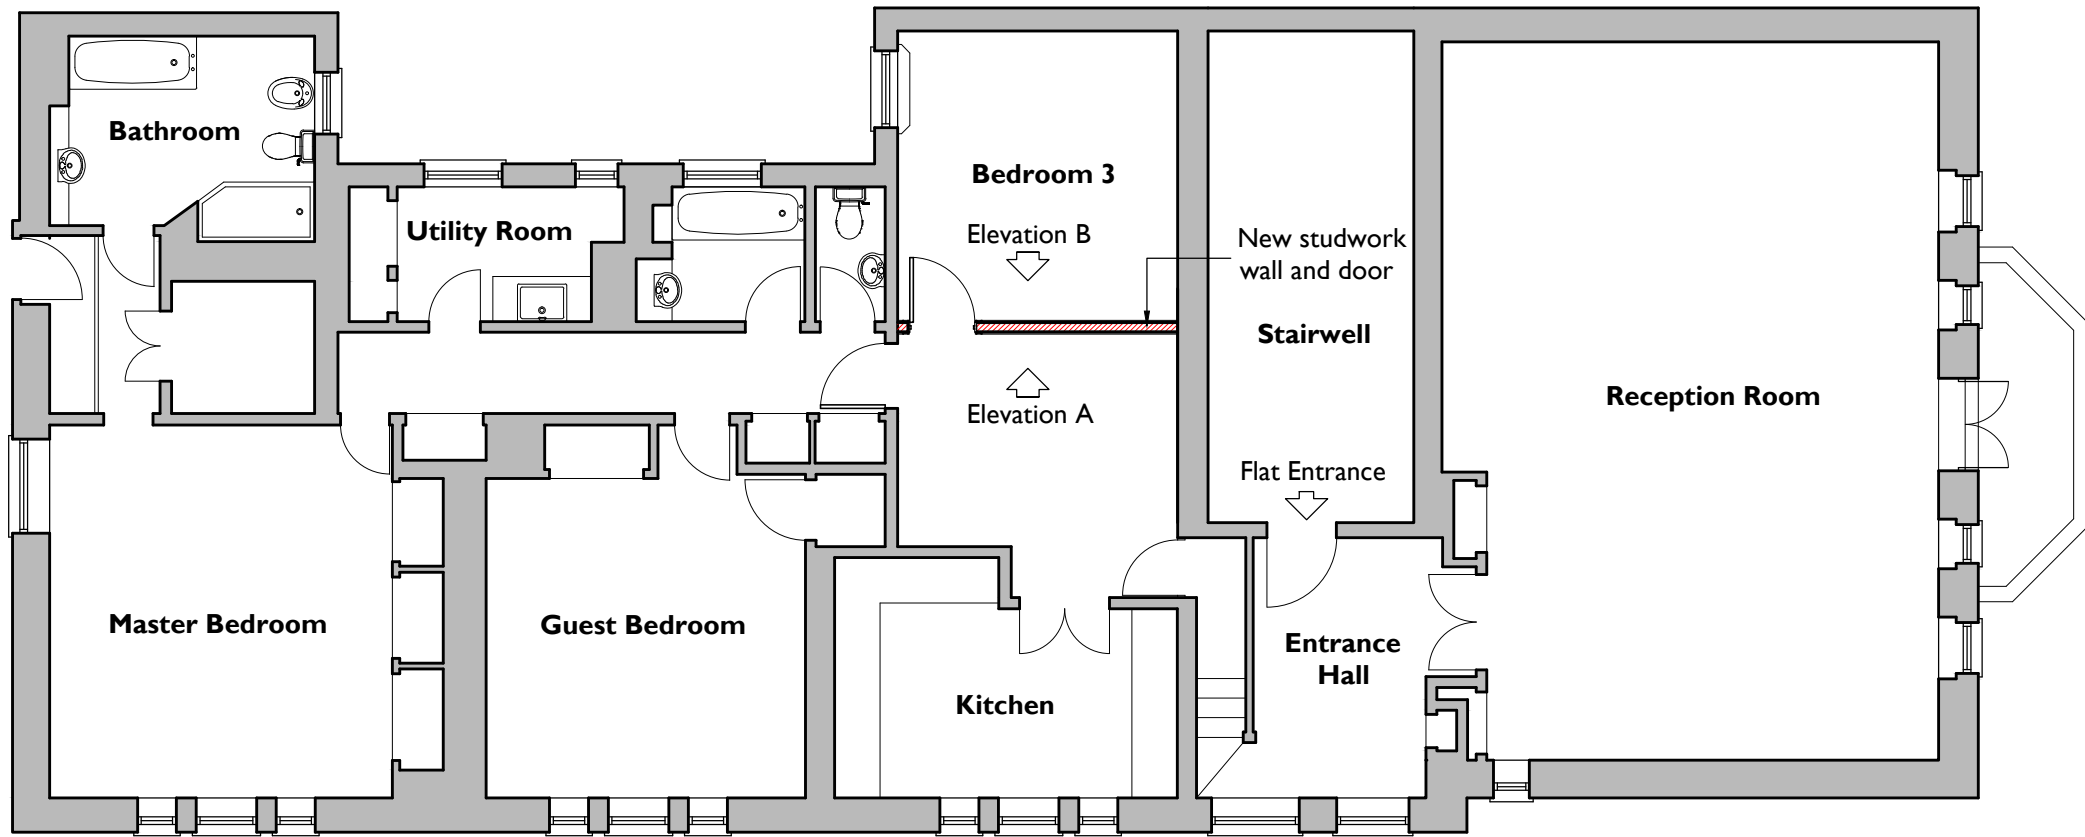

**03** **Proposed Layout Plan**  
**200** 1:100@ A3



**Notes:**

Drawings are based on survey data and may not accurately represent what is physically present.

Do not scale from this drawing. All dimensions are to be verified on site before proceeding with the work.

All dimensions are in millimeters unless noted otherwise.

Purcell shall be notified in writing of any discrepancies.


**Key Plan**  
not to scale

**Key**

Existing structure.

Proposed structure.

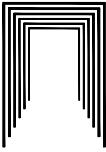

First Issue	09 Jul 2014	DW	TSadmin	
ISSUE	DATE	DRAWN	CHECKED	DESCRIPTION
CLIENT	Maarten Zuurmond			
PROJECT	Flat 5, 10 Cambridge Gate - Internal Alterations			
DRAWING TITLE	Proposed Plan			
SIZE & SCALE	A3L	1:100@ A3		
DRAWING STATUS	ISSUED FOR LBC			
JOB NUMBER	235477			
DRAWING NO.	200			
REVISION	-			

