


SECTION AA

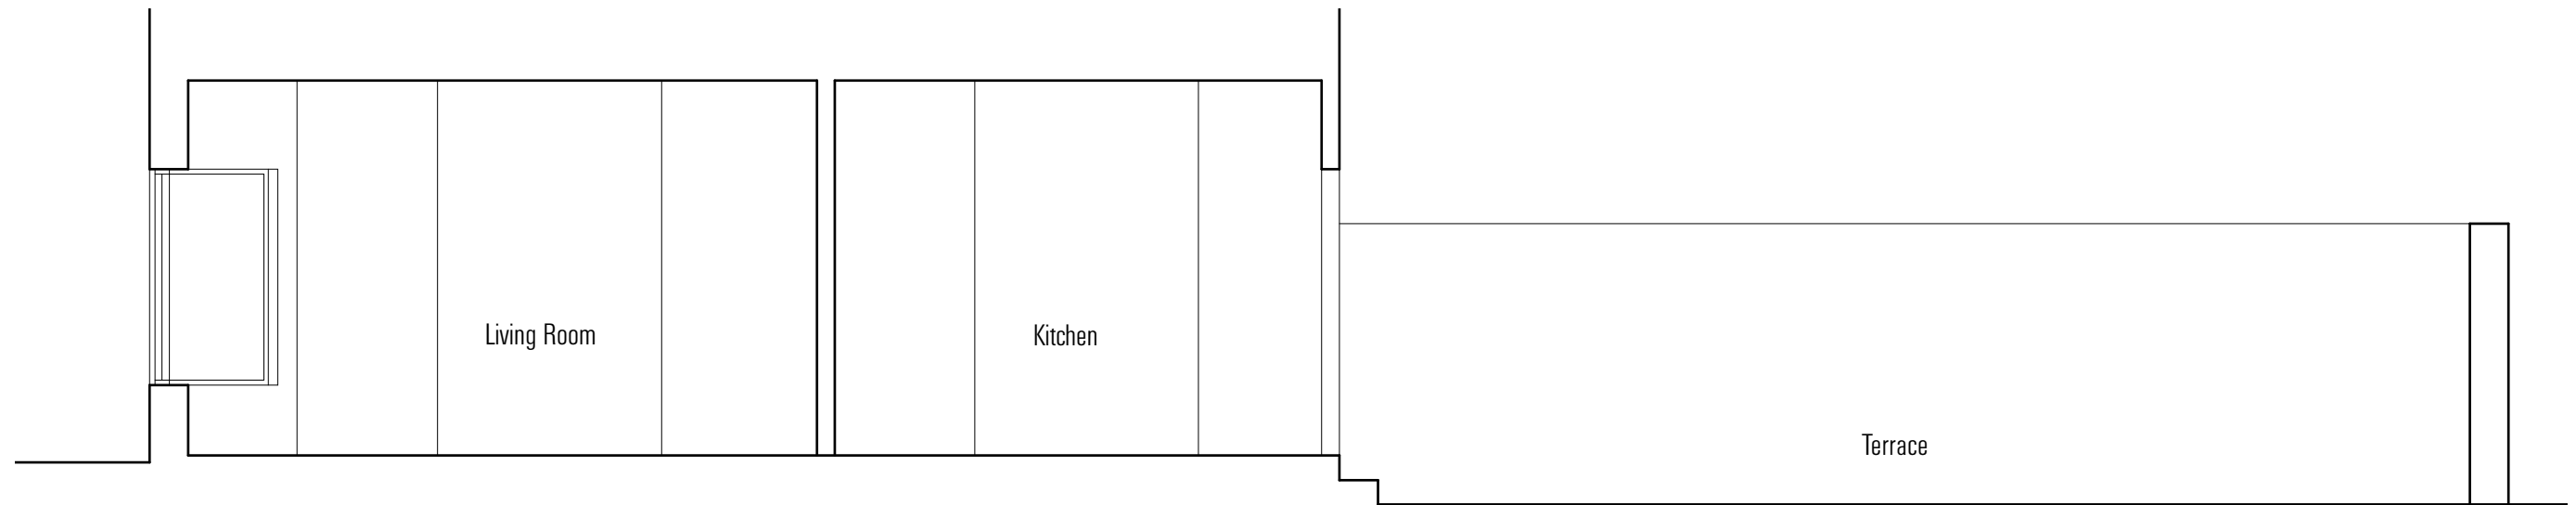

SECTION BB

EXISTING

PROJECT: 338 - 36 DYNHAM ROAD, LONDON NW6 2NR  
DWG. TITLE: EXISTING - SECTION AA & BB  
DWG. NO.: 338\_031  
SCALE: 1:50 @A3  
DATE: 09.07.14  
ISSUE: INFORMATION

338

EMULSION  
6 BAKER'S YARD LONDON EC1R 3DD  
T: 020 8127 1015 F: 020 8127 1016 E: CONTACT@EMULSIONARCHITECTURE.COM  
DO NOT SCALE. ALL DIMENSIONS TO BE CHECKED ON SITE. DO NOT REPRODUCE DRAWING. COPYRIGHT EMULSION LTD.