


PLANNING

GENERAL NOTES

- 1. No dimensions to be scaled from this drawing.
- 2. Any discrepancies found between this drawing and other documents should be referred immediately to Powell Tuck Associates
- 3. This drawing should be removed from currency immediately a revised version is issued.
- 4. This drawing is copyright.
- 5. All dimensions in mm's.

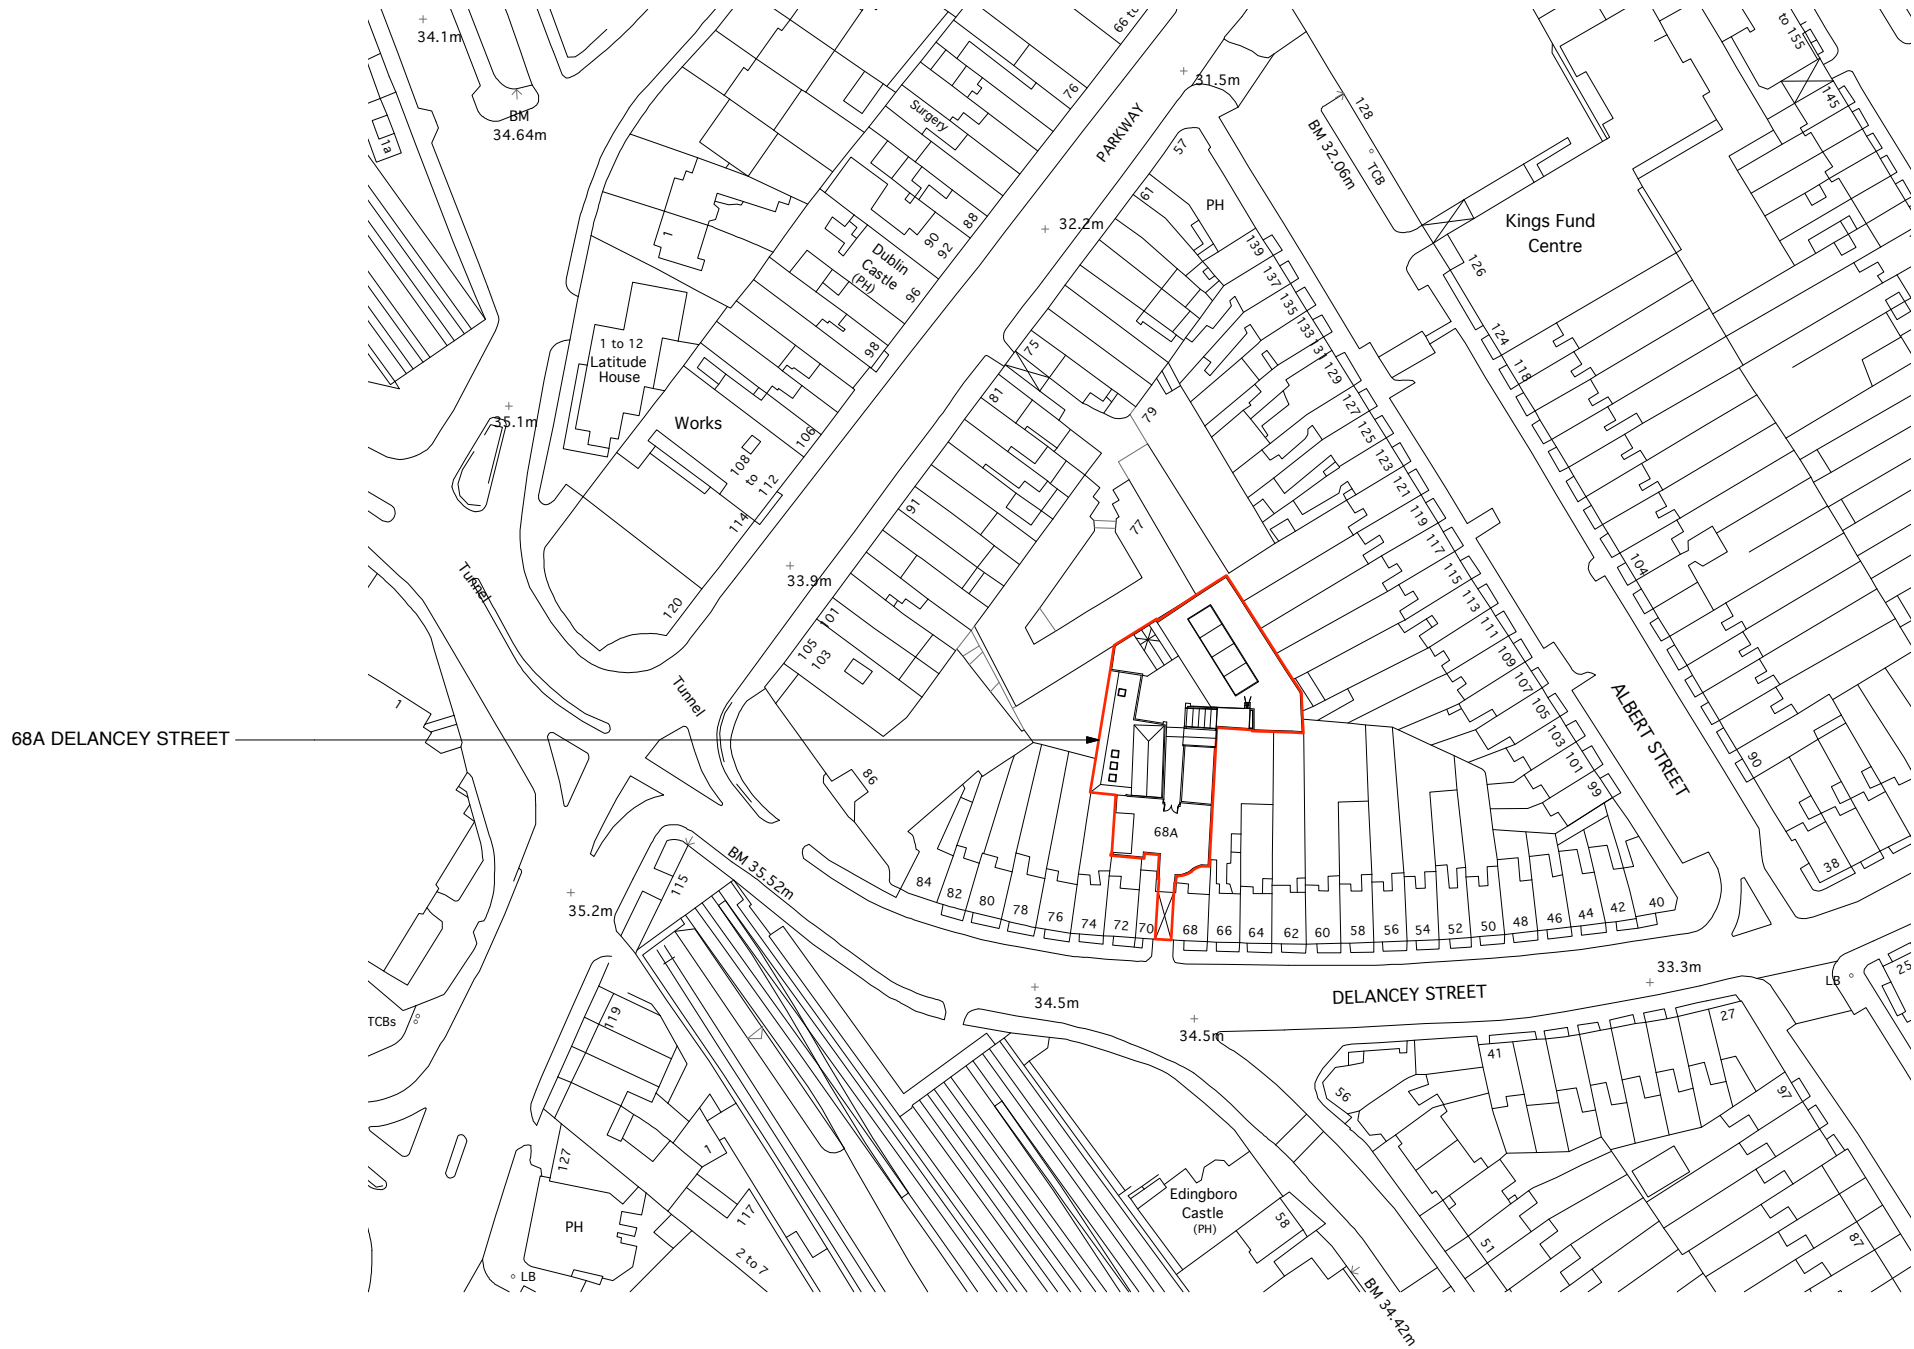

LOCATION PLAN

SU1	PLANNING Issue	25/02/14	BS/GR
IF1	INFORMATION Issue	20/12/13	MM
REV	DESCRIPTION	DATE	NAME

Powell Tuck Associates
Architecture 6 Stamford Brook Road, London, W6 0XH
Design Phone +44 (0)20 8749 7700
Fax +44 (0)20 8749 8737



PROJECT TITLE

**68A DELANCEY STREET
CAMDEN
LONDON
NW1 7RY**

DRAWN	MM	CHECKED	AS
DATE	13.12.13	SCALE	1:1250 @ A3

DRAWING TITLE

LOCATION PLAN

JOB NO.	DRAWING NO.	REV.
2493	SU-001	SU1