



PLANNING


- GENERAL NOTES
1. No dimensions to be scaled from this drawing.
 2. Any discrepancies found between this drawing and other documents should be referred immediately to Powell Tuck Associates
 3. This drawing should be removed from currency immediately a revised version is issued.
 4. This drawing is copyright.
 5. All dimensions in mm's.

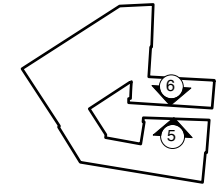


ELEVATION KEY N

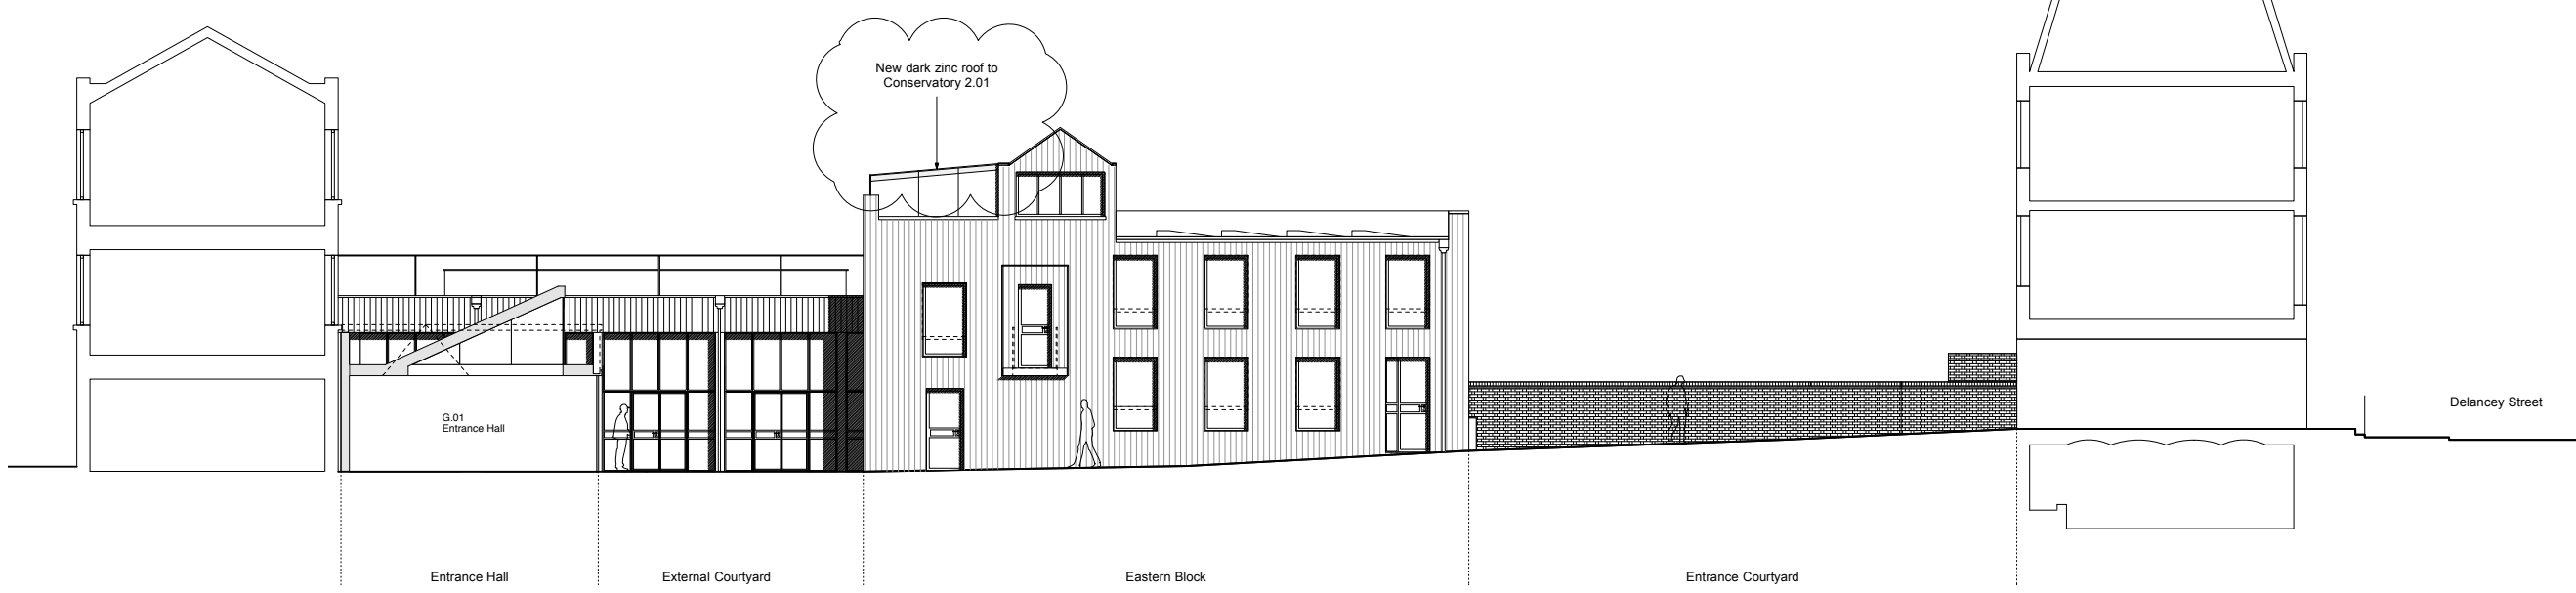

ELEVATION 05 - PROPOSED WEST COURTYARD ELEVATION

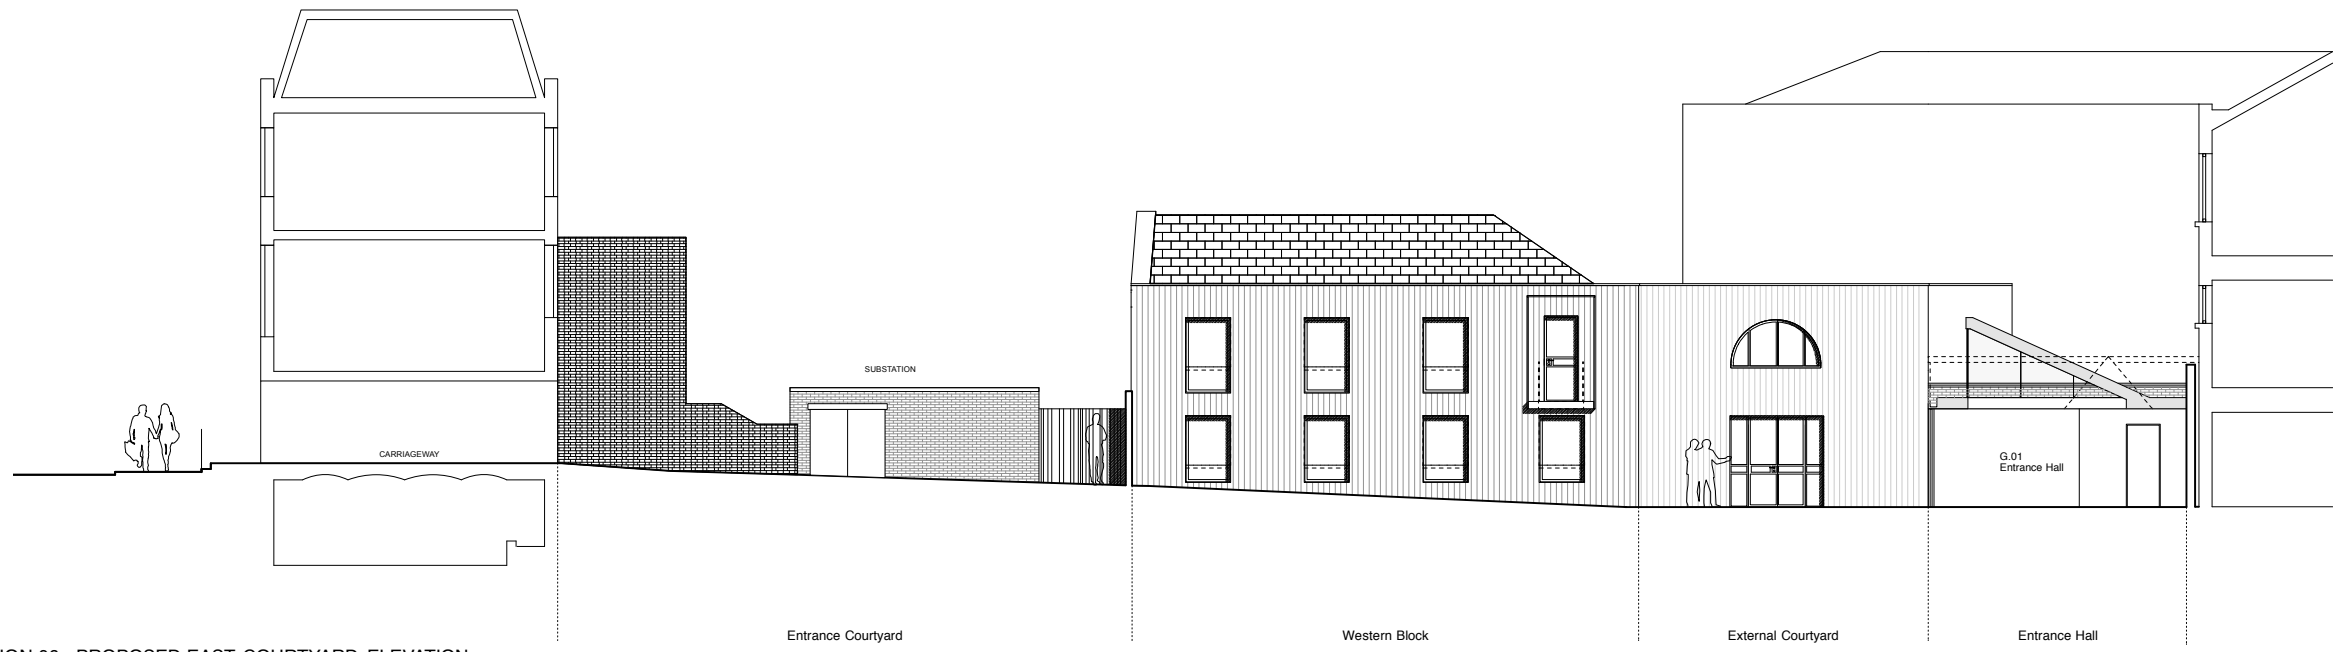

ELEVATION 06 - PROPOSED EAST COURTYARD ELEVATION

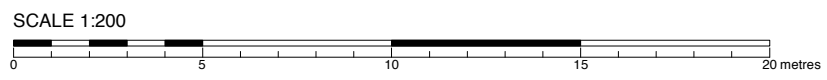

PL4	PLANNING issue	07/07/14	BS
PL3	PLANNING issue	17/06/14	BS
	Conservatory Roof altered		
PL2	PLANNING issue	24/03/14	BS/GR
PL1	PLANNING issue	24/02/14	BS
IF1	INFORMATION issue	19/12/13	MM
REV	DESCRIPTION	DATE	NAME

Powell Tuck Associates
 Architecture 6 Stamford Brook Road, London, W6 0XH
 Design Phone +44 (0)20 8749 7700
 Fax +44 (0)20 8749 8737



PROJECT TITLE
**68A DELANCEY STREET
 CAMDEN
 LONDON
 NW1 7RY**

DRAWN	GR	CHECKED	AS
DATE	17.12.13	SCALE	1:200 @ A3

DRAWING TITLE
PROPOSED COURTYARD ELEVATIONS

JOB NO.	DRAWING NO.	REV.
2493	PL-007	PL4