





PROPOSED SECTION A-A
scale 1:200@A3

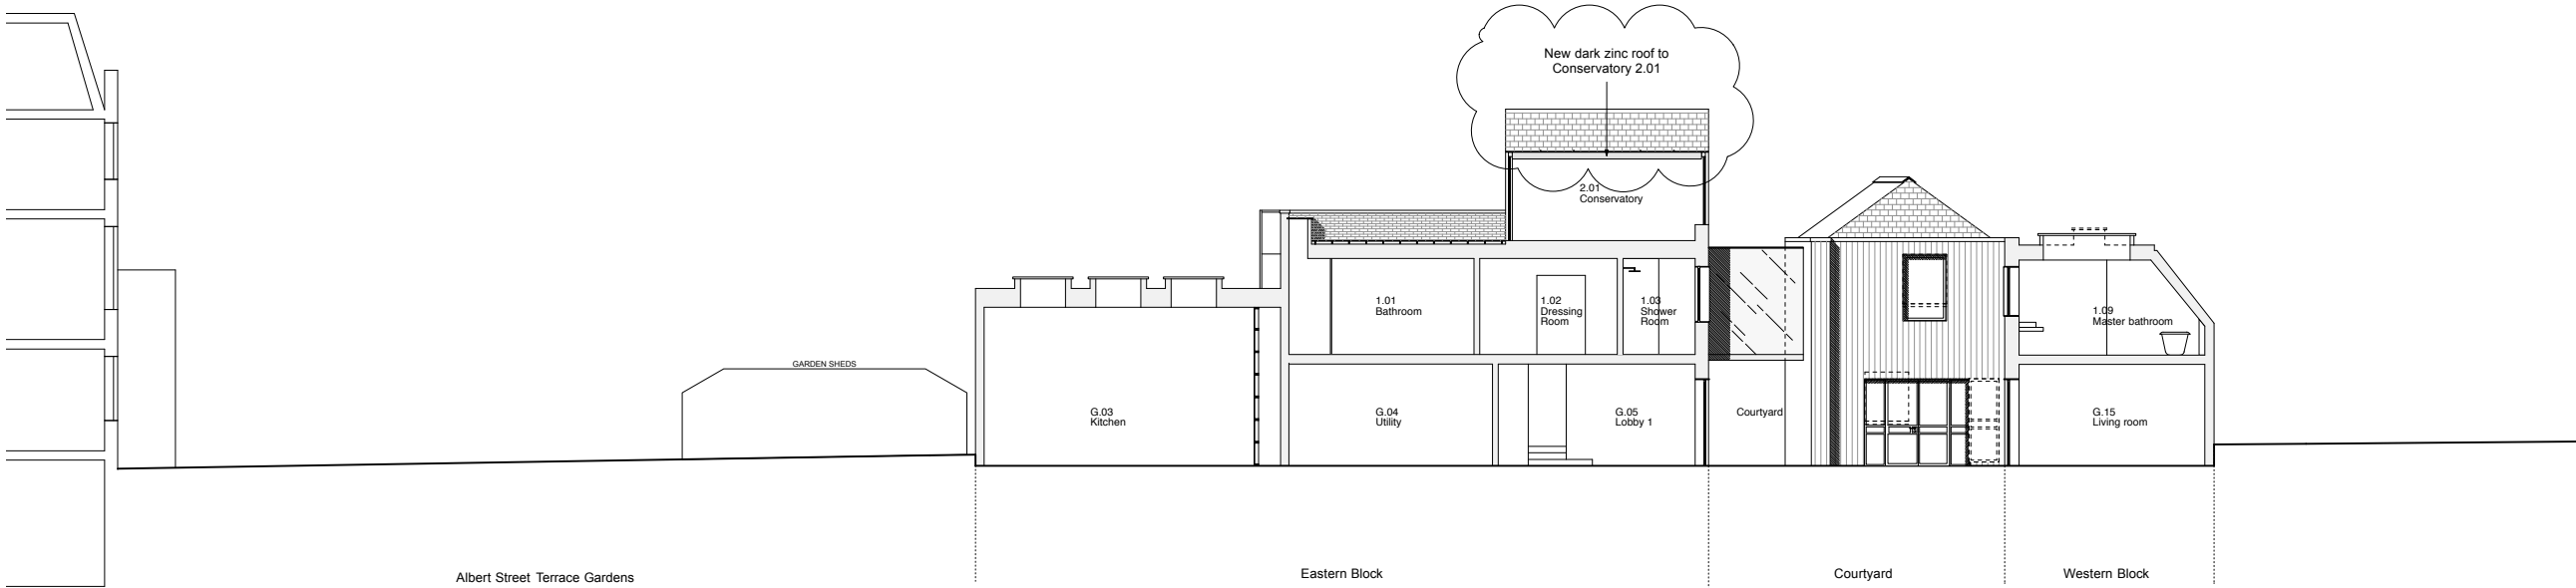

PROPOSED SECTION B-B
scale 1:200@A3

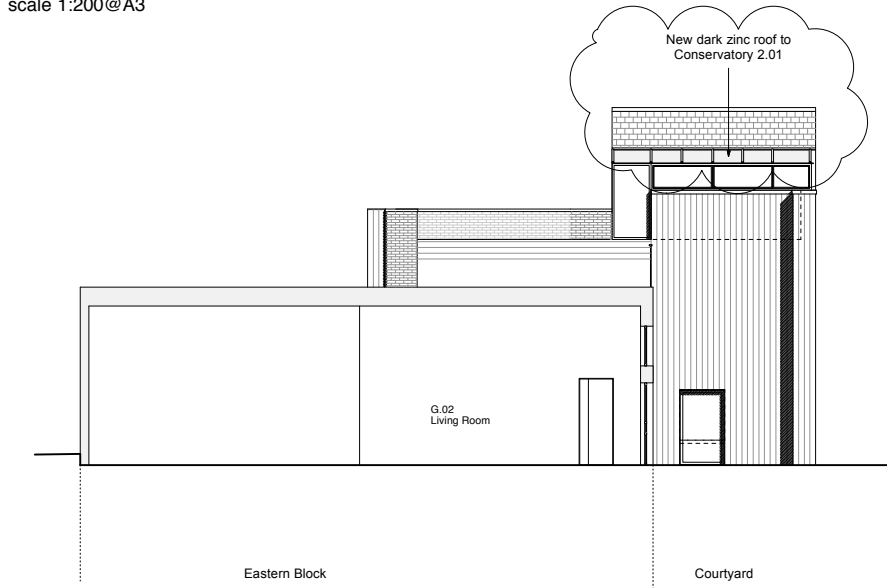

PROPOSED SECTION C-C
scale 1:20@A3

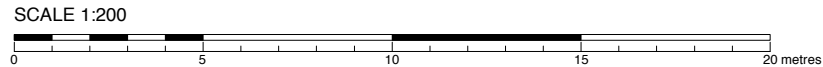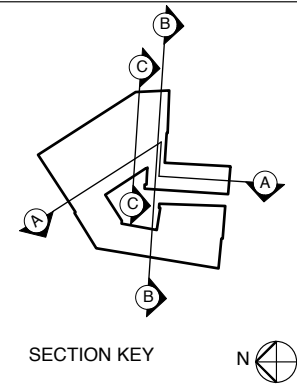

DRAWING STATUS

A3

PLANNING

GENERAL NOTES

1. No dimensions to be scaled from this drawing.
2. Any discrepancies found between this drawing and other documents should be referred immediately to Powell Tuck Associates
3. This drawing should be removed from currency immediately a revised version is issued.
4. This drawing is copyright.
5. All dimensions in mm's.

PL4	PLANNING issue	07/07/14	BS
PL3	PLANNING issue	17/06/14	BS
	Conservatory Roof altered		
PL2	PLANNING issue	24/03/14	BS/GR
PL1	PLANNING issue	24/02/14	BS/GR
IF1	INFORMATION issue	19/12/13	MM
REV	DESCRIPTION	DATE	NAME

Powell Tuck Associates
Architecture 6 Stamford Brook Road, London, W8 0XH
Design Phone +44 (0)20 8749 7700
Fax +44 (0)20 8749 8737

pt
ad

PROJECT TITLE

68A DELANCEY STREET
CAMDEN
LONDON
NW1 7RY

DRAWN	GR	CHECKED	AS
DATE	17.12.13	SCALE	1:200 @ A3

DRAWING TITLE

PROPOSED SECTIONS AA, BB & CC

JOB NO.	DRAWING NO.	REV.
2493	PL-008	PL4