


PLANNING

GENERAL NOTES

1. No dimensions to be scaled from this drawing.
2. Any discrepancies found between this drawing and other documents should be referred immediately to Powell Tuck Associates
3. This drawing should be removed from currency immediately a revised version is issued.
4. This drawing is copyright.
5. All dimensions in mm's.




EXISTING WEST COURTYARD ELEVATION

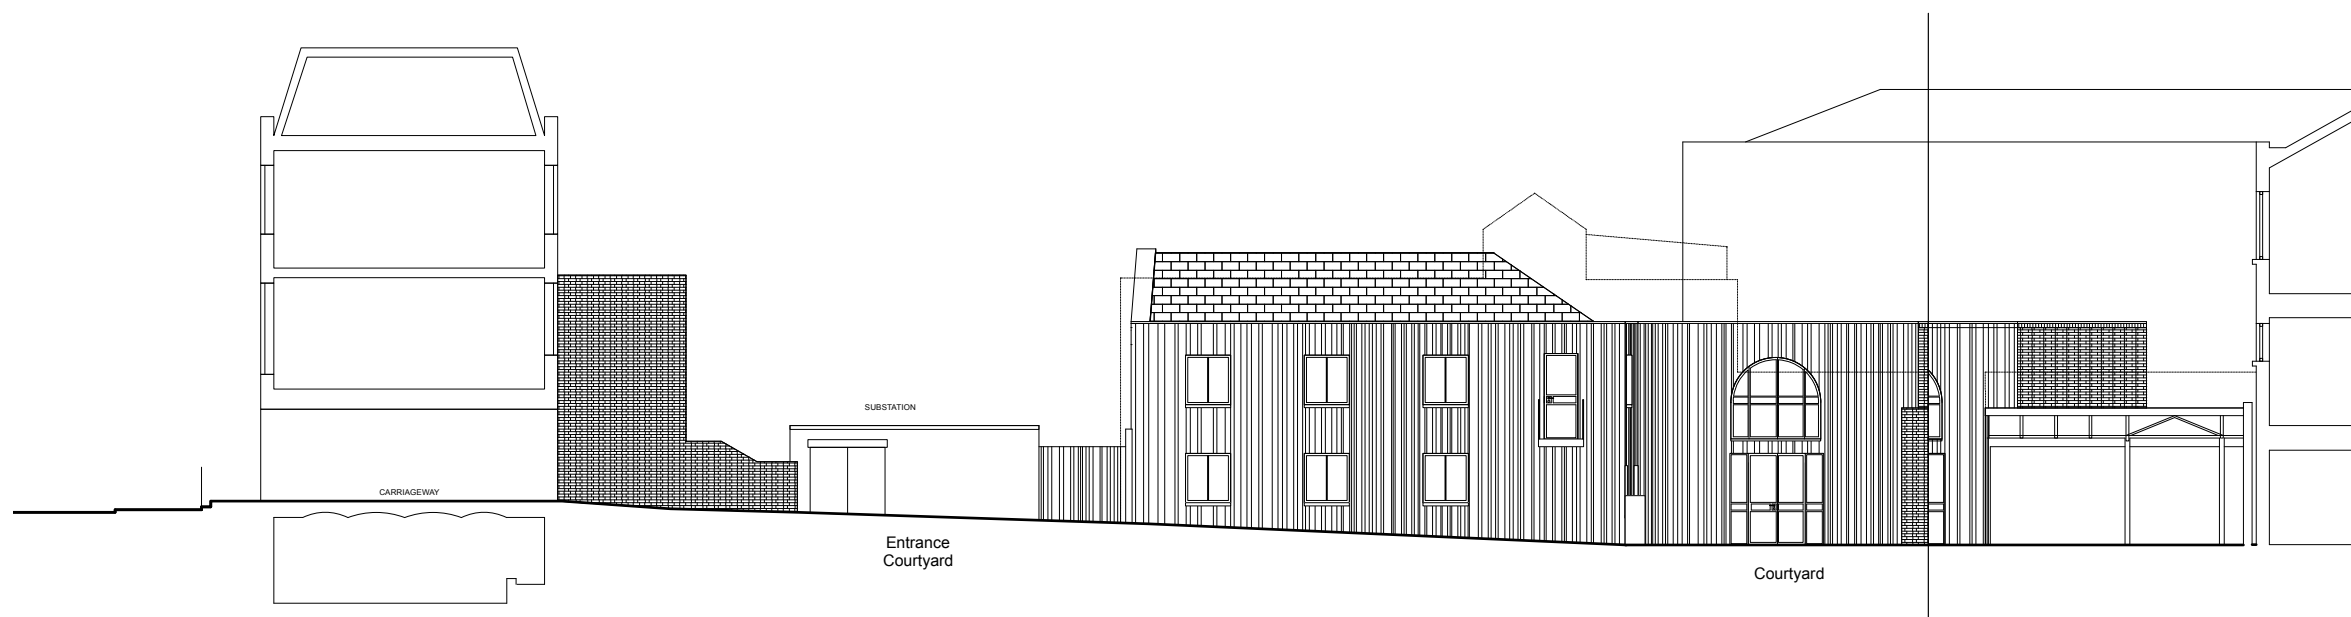

EXISTING EAST COURTYARD ELEVATION

SCALE 1:200

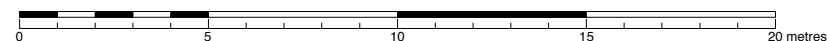

PL1	PLANNING issue	18/06/14	BS
T1	TENDER issue	24/04/14	BS
SU1	PLANNING issue	24/02/14	BS
IF1	INFORMATION issue	20/12/13	MM
REV	DESCRIPTION	DATE	NAME

Powell Tuck Associates
Architecture 6 Stamford Brook Road, London, W8 0XH
Design Phone +44 (0)20 8749 7700
Fax +44 (0)20 8749 8737

pt
ad

PROJECT TITLE

68A DELANCEY STREET
CAMDEN
LONDON
NW1 7RY

DRAWN	MM	CHECKED	AS
DATE	13.12.13	SCALE	1:200 @ A3

DRAWING TITLE

EXISTING COURTYARD ELEVATIONS

JOB NO.	DRAWING NO.	REV.
2493	SU-008	PL1