



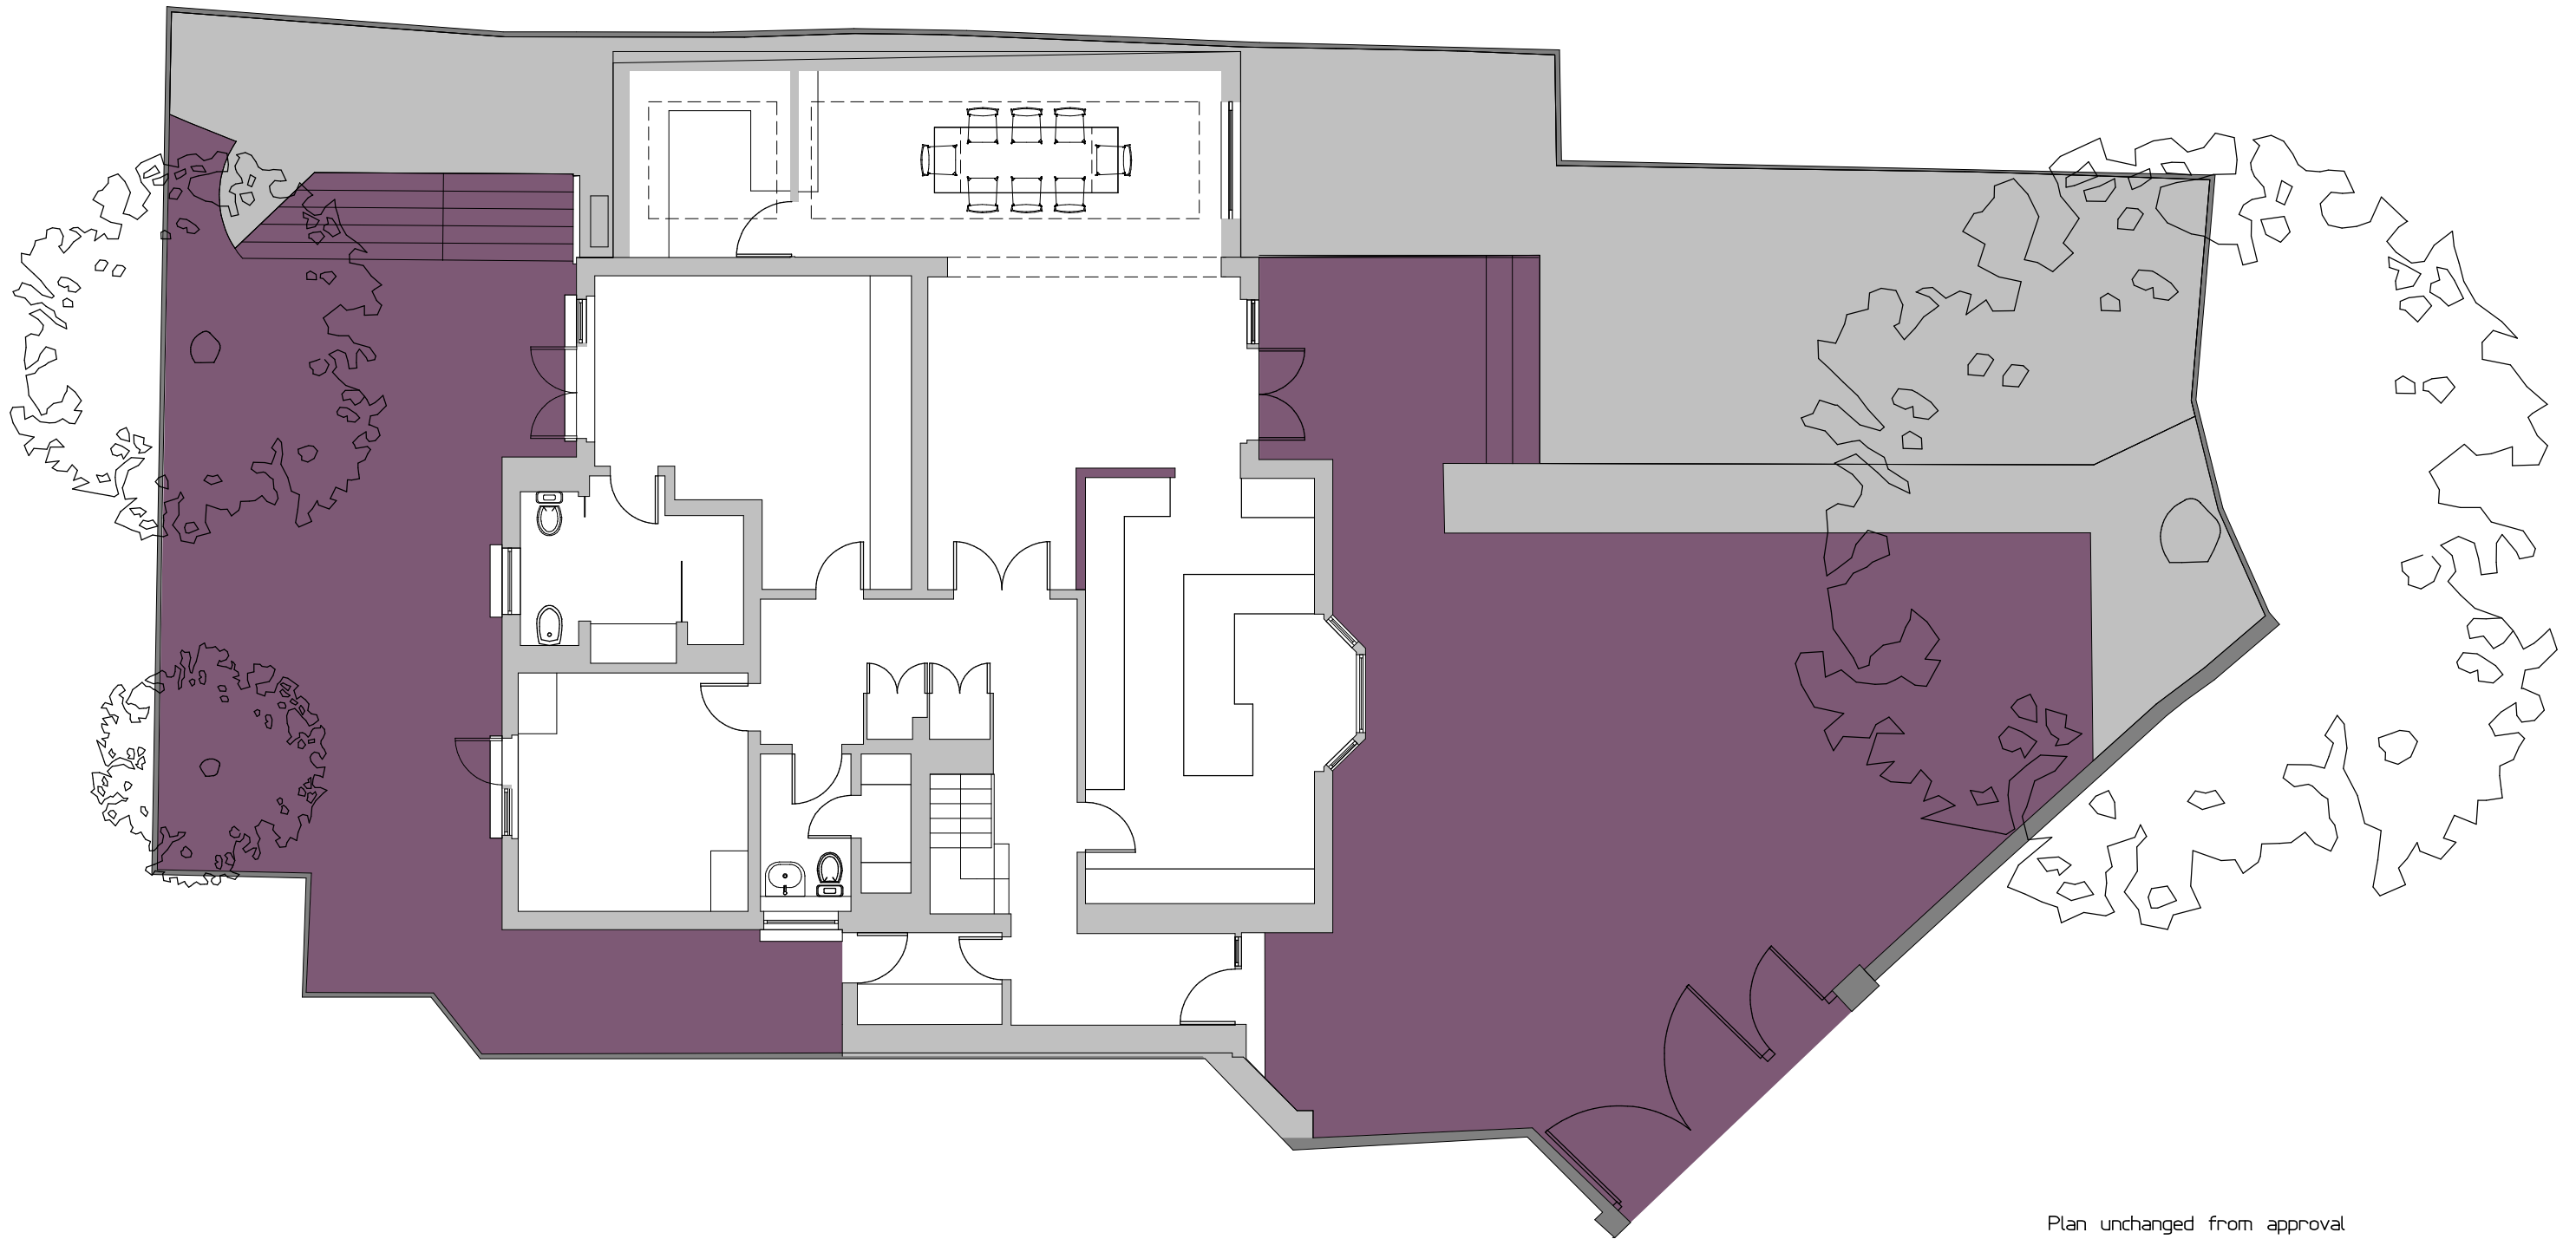

Plan unchanged from approval

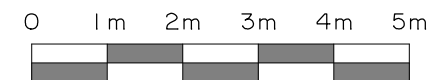

ELDON HOUSE
LYNDHURST ROAD
LONDON NW3 5PZ

PROPOSED PLAN
scale 1/100
28.05.14 Drg. No. 1