


1 PLAN OF RAMP
SCALE 1:20

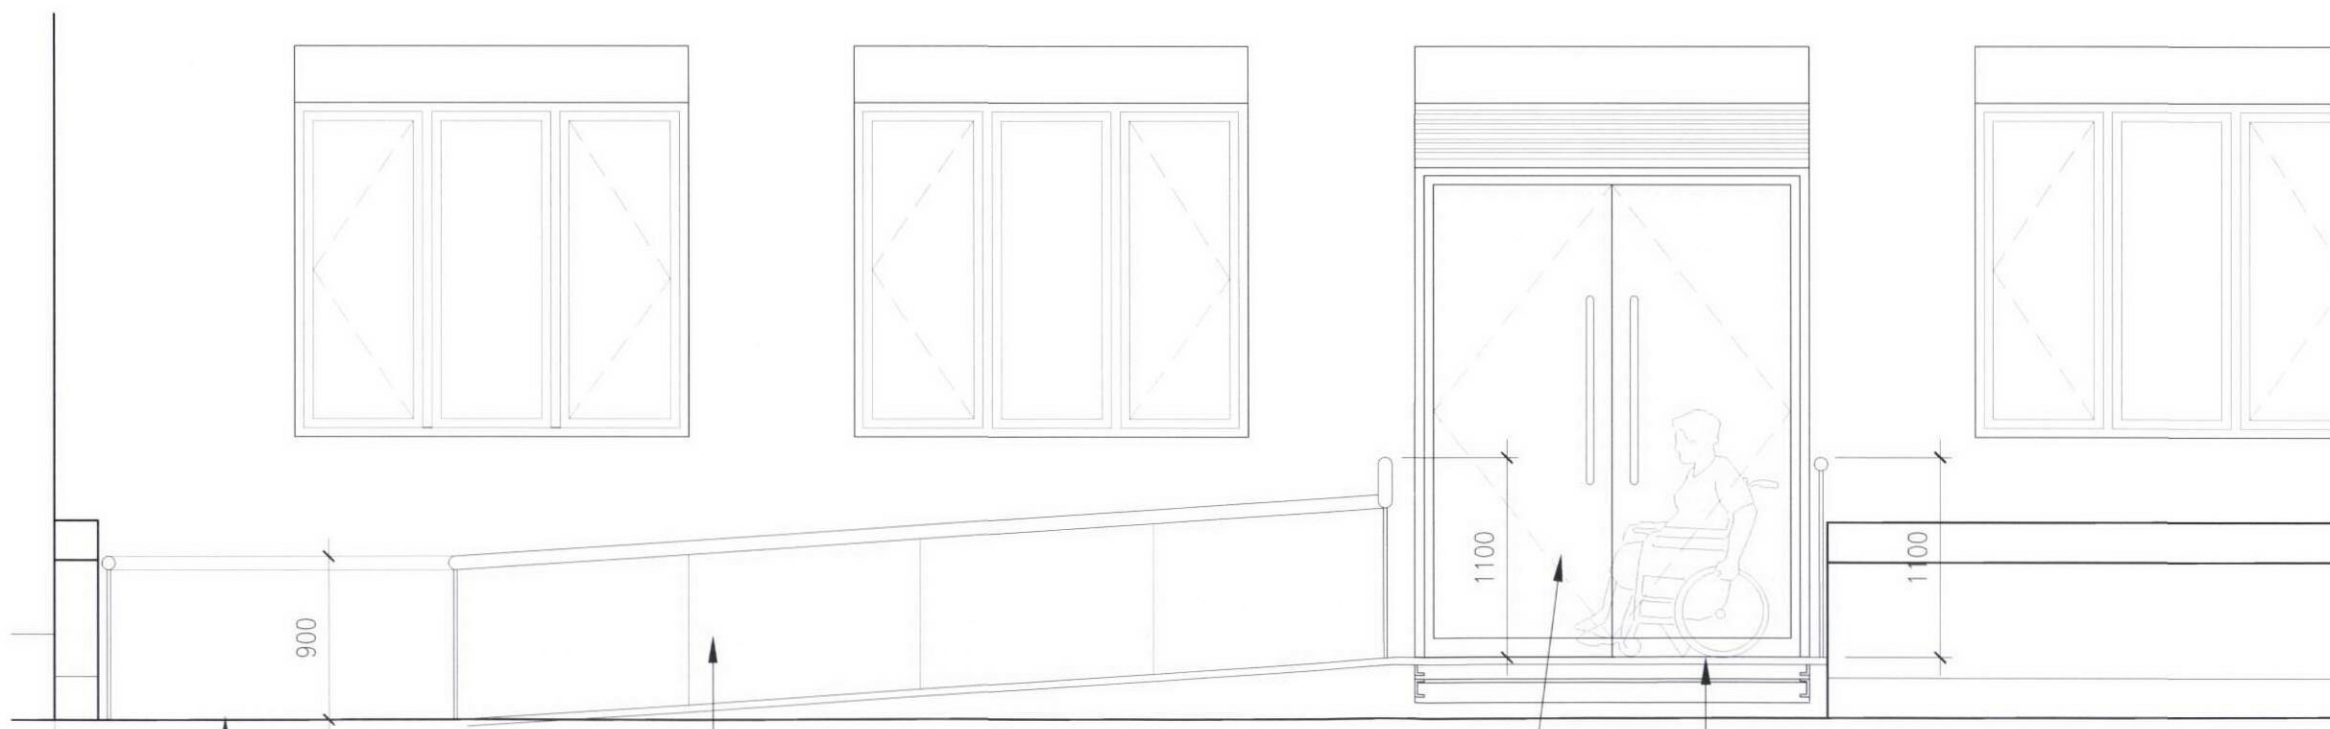

1500mm turning circle space in front of ramp

Frameless glass balustrading with stainless steel circular handrail to perimeter of light well void.

New automatic glazed doors similar to the adjoining property planning ref. no.: 2007/4150/P

Floor surface to ramp to be laminated glass with slip resistant etching to Pilkington glass spec. Ramp to be at 1:14 gradient (approx).

PLEASE NOTE:
THIS PLANNING APPLICATION IS IN KEEPING WITH THE SIMILAR AESTHETICS AND MATERIALS AS THE CONSENTED PLANNING APPLICATION REF. NO.: 2007/4150/P WHICH IS LOCATED WITHIN LYNTON HOUSE

Issued for Planning	19.11.2010	js	mp
---------------------	------------	----	----

Do not scale from this drawing. Check all dimensions and areas on site

darling associates

Greencoat House 15 Francis Street London SW1P 1DH
t: 020 7630 0500 f: 020 7630 9059 e: mail@darlingassociates.net

Project:
Lynton House, Tavistock Square
Title:
Ramp: Plan & Elevation AA

Scale:	1:20 @ A3	1:10 @ A1	Drawing No:	Revision:
Date:	2010.11.01		6013(PL10)	/ -

2 ELEVATION A:A OF RAMP
SCALE 1:20