


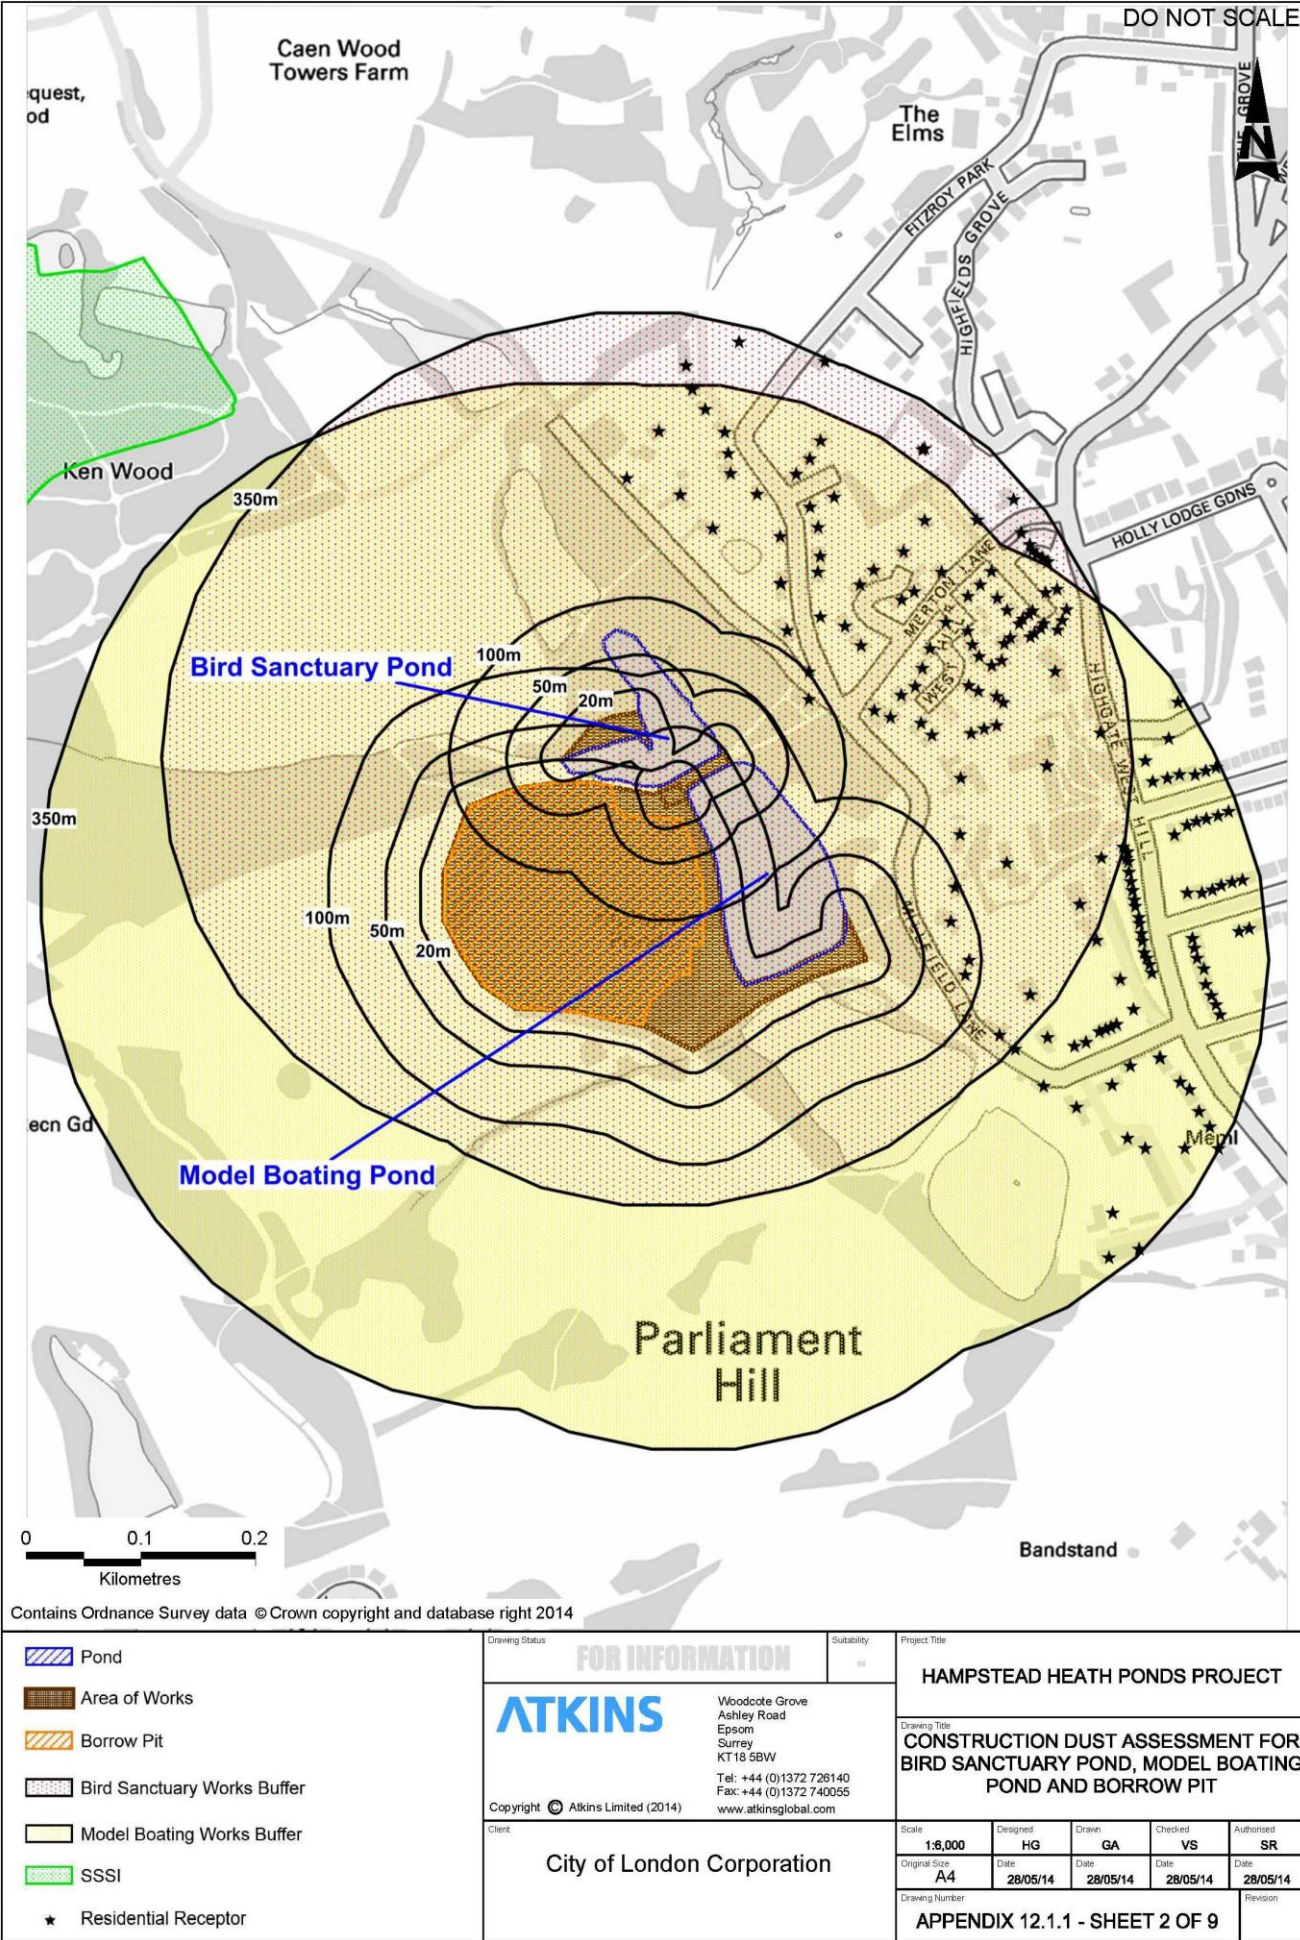



Appendix 12.1 Construction Dust Assessment Figures

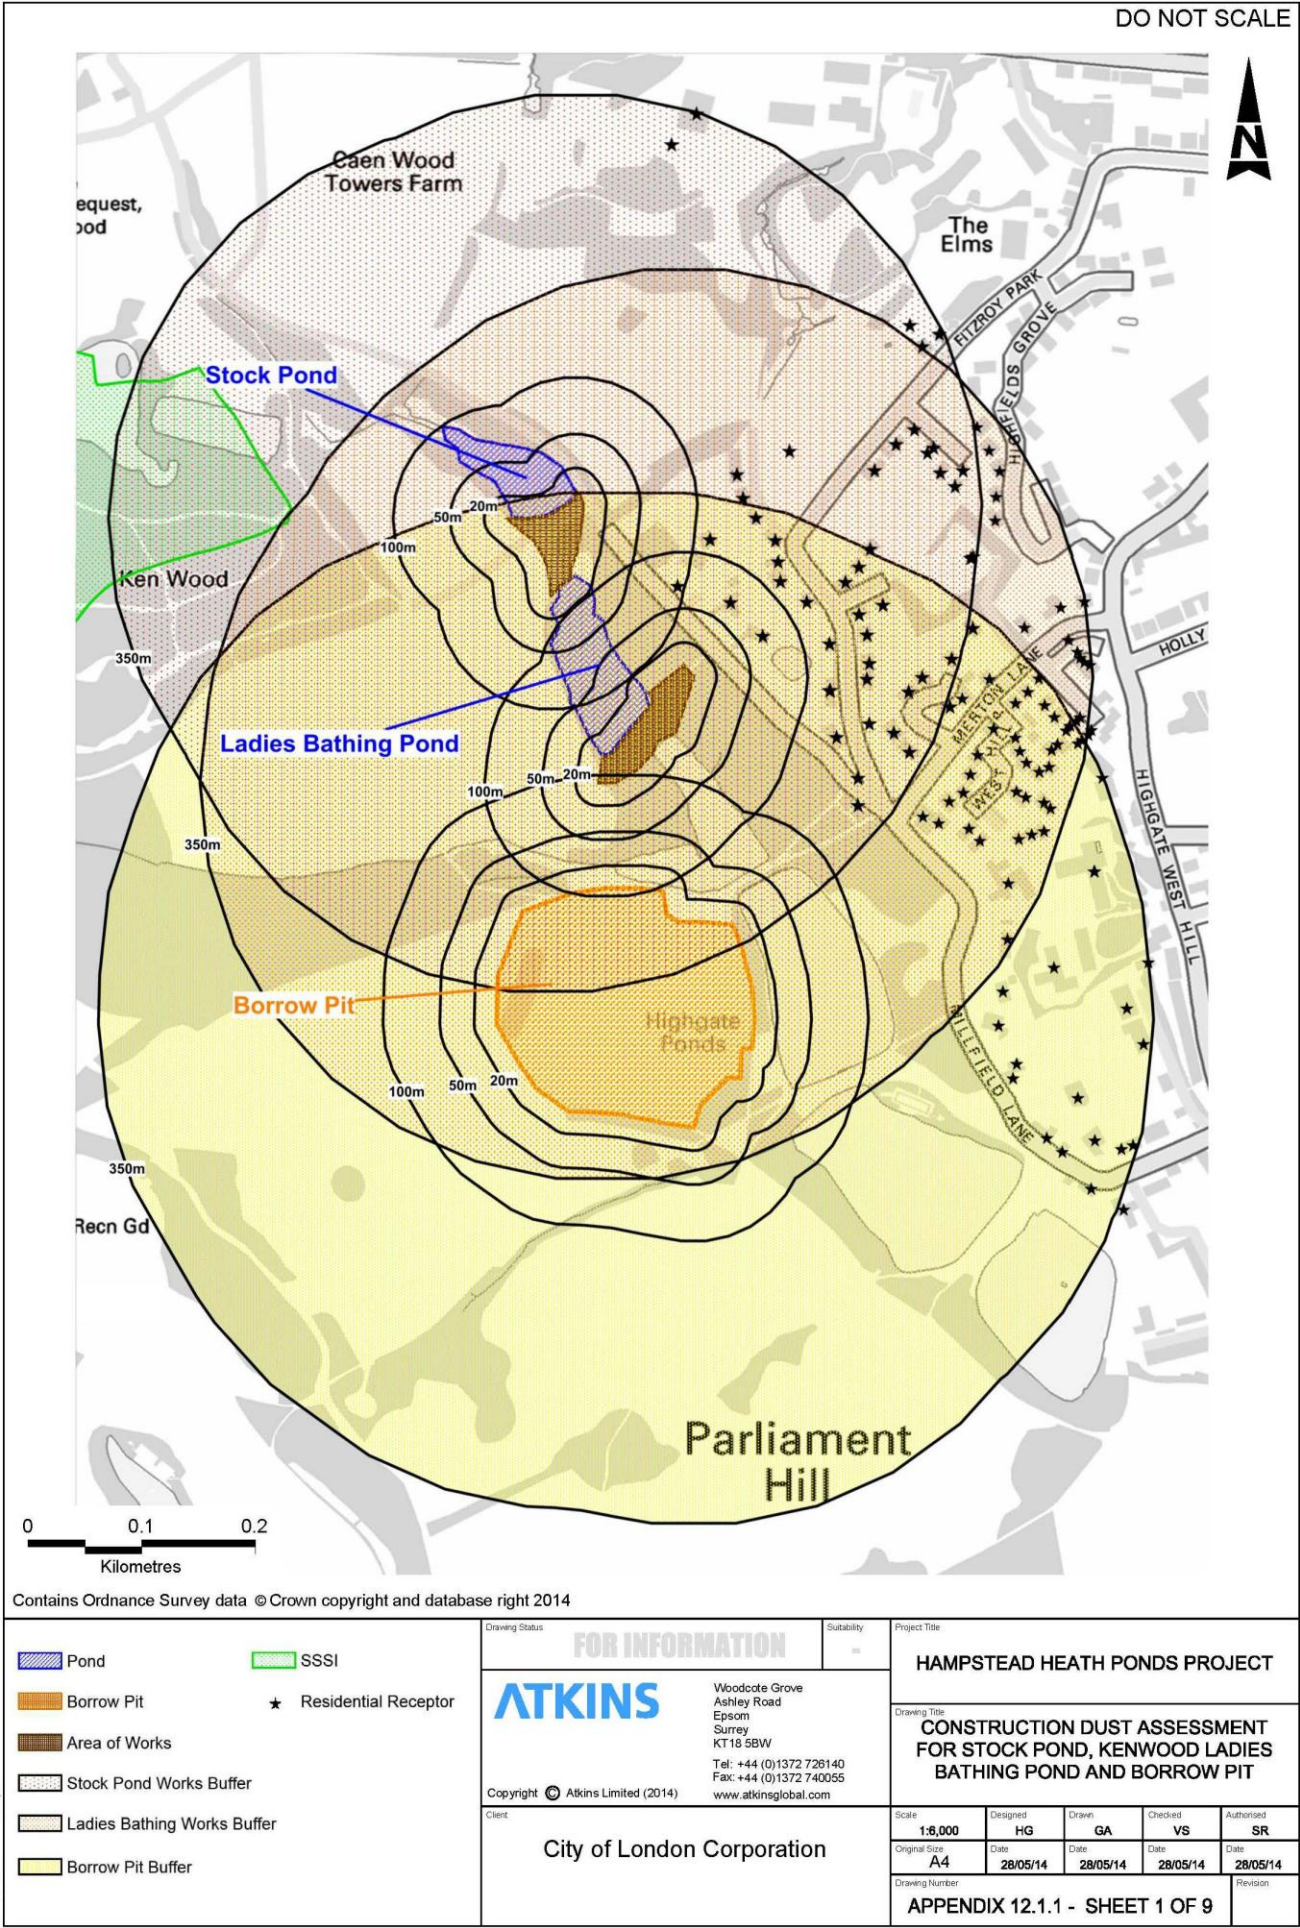

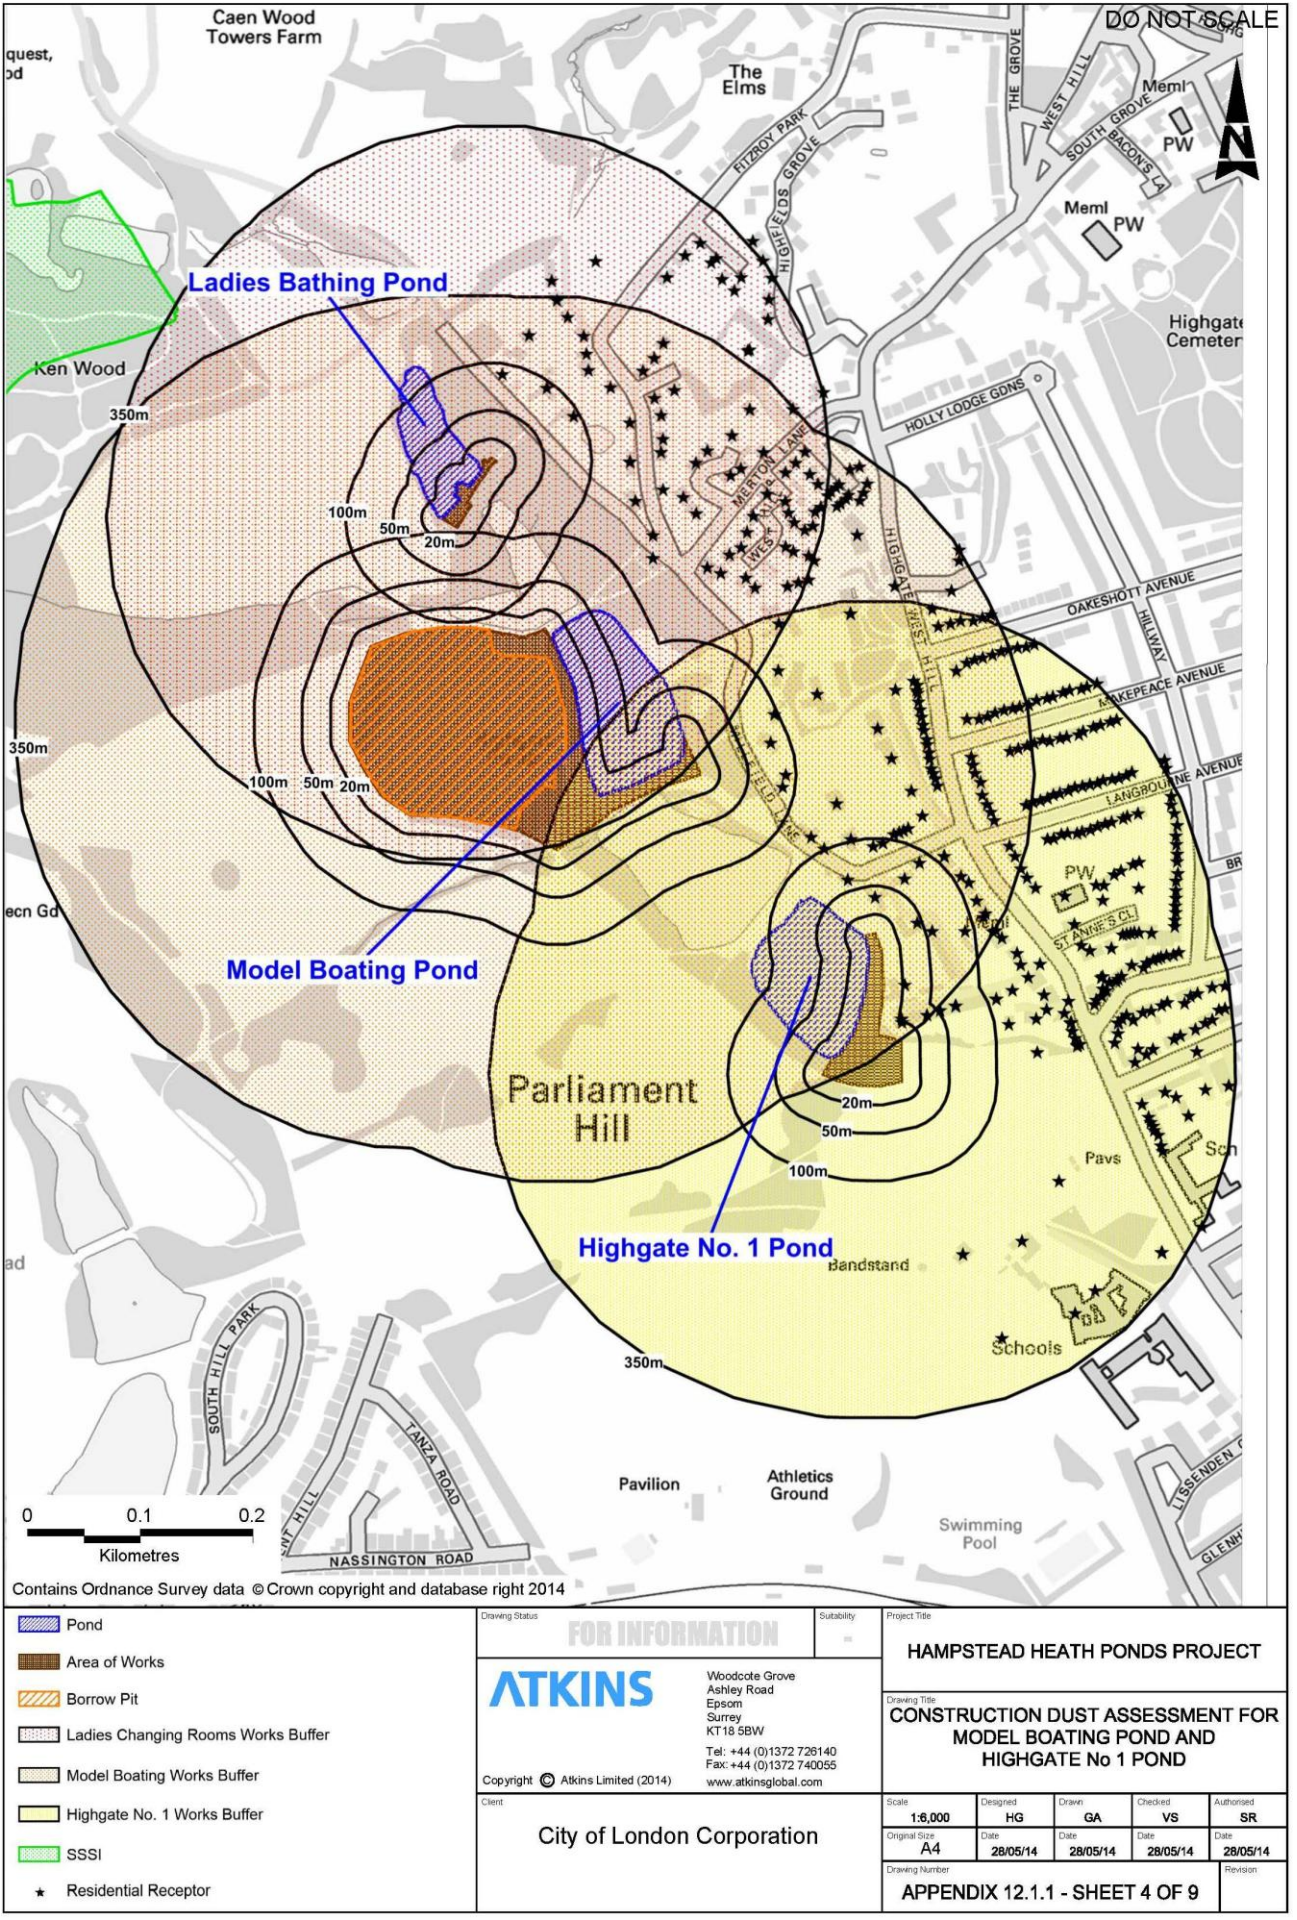

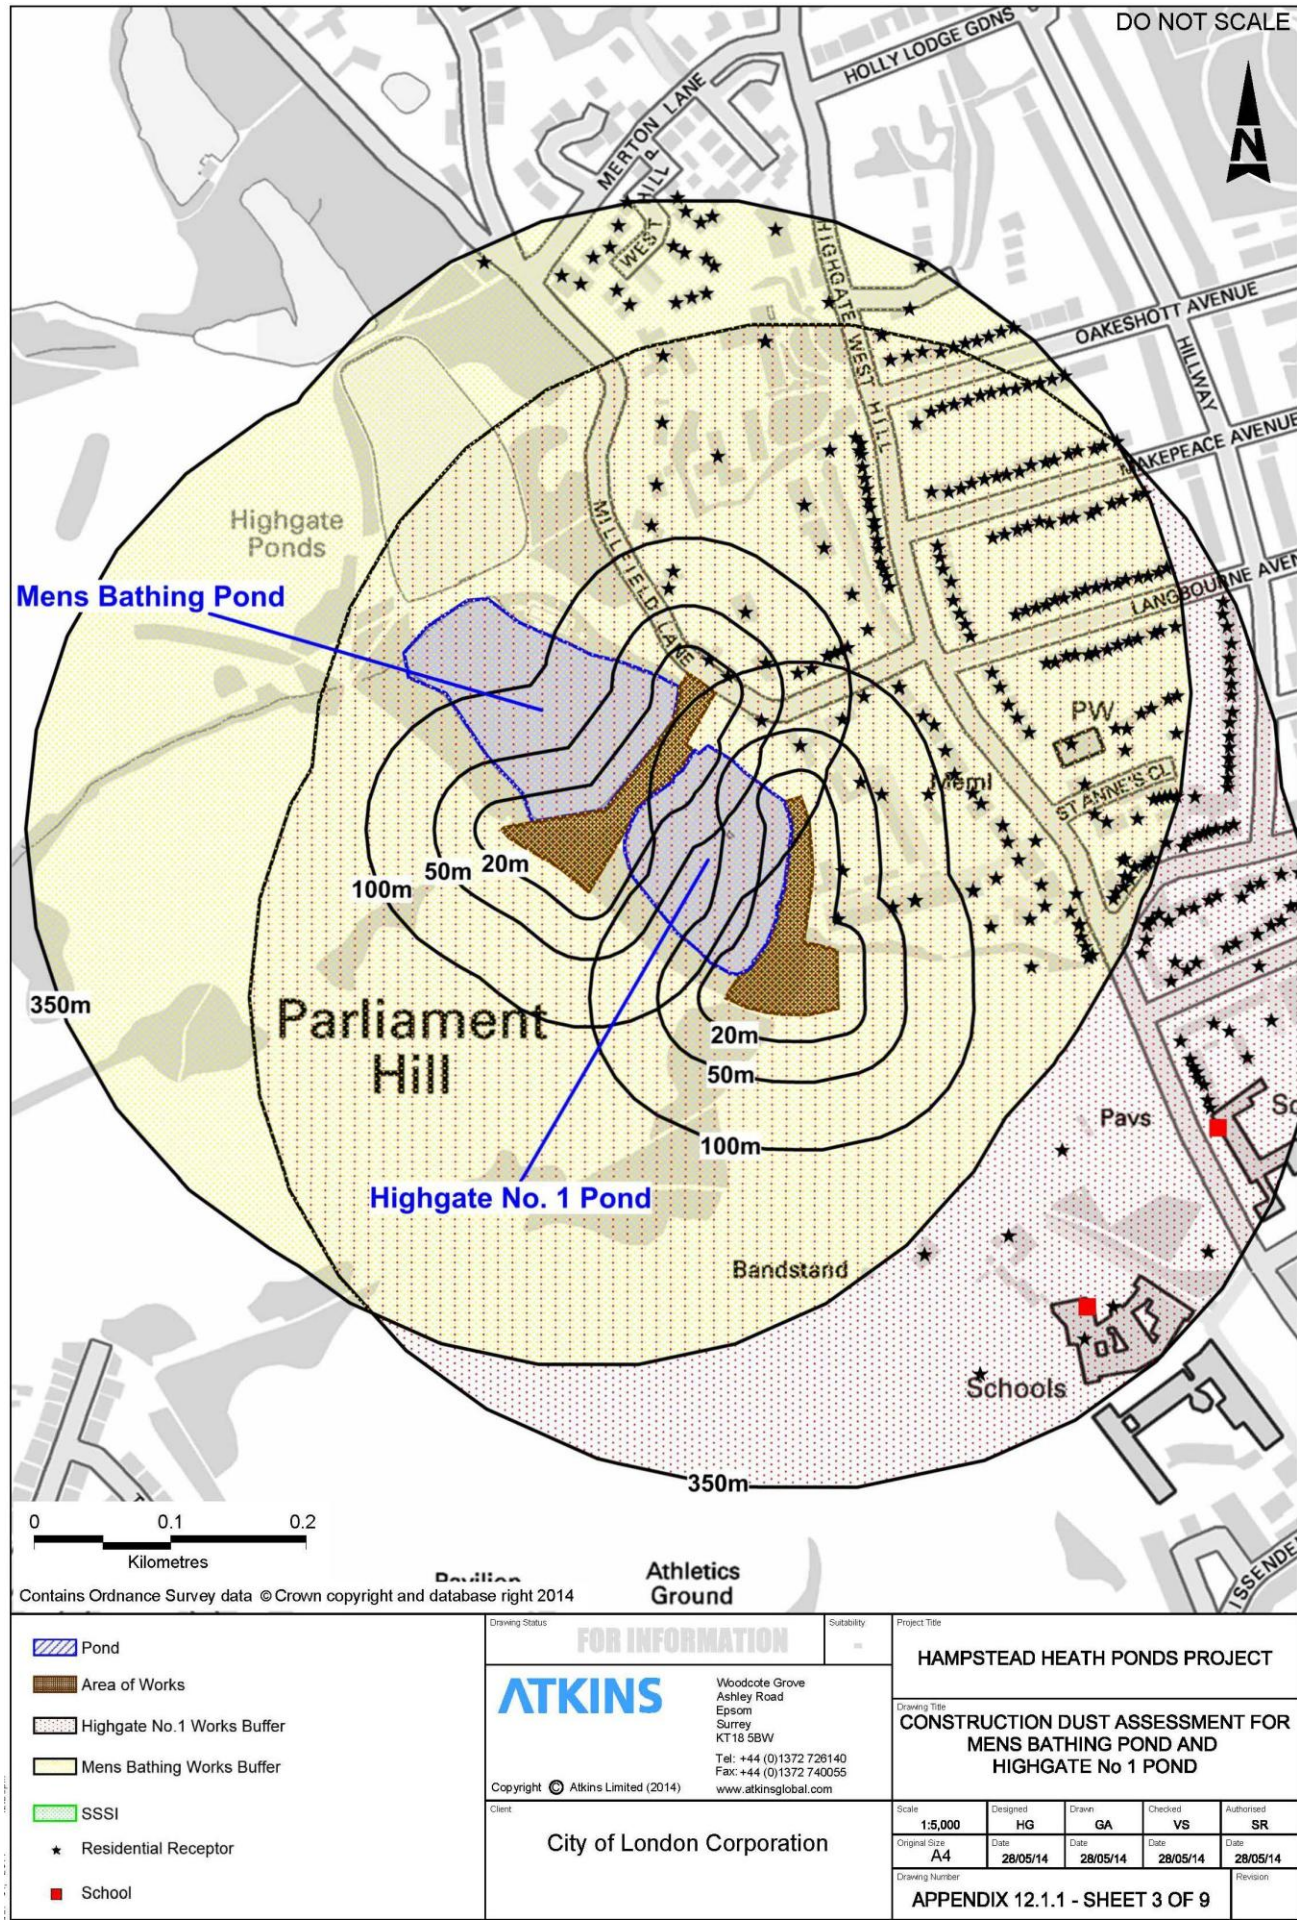

 Viaduct Pond  Area of Works  Buffer  SSSI  Residential Receptor	Drawing Status FOR INFORMATION	Subsidiary 001	Project Title HAMPSTEAD HEATH PONDS PROJECT																							
	ATKINS Woodcote Grove Ashley Road Epsom Surrey KT18 5BW Tel: +44 (0)1372 726140 Fax: +44 (0)1372 740055 www.atkinsglobal.com	Drawing Title CONSTRUCTION DUST ASSESSMENT FOR VIADUCT POND																								
	Copyright © Atkins Limited (2014) Client City of London Corporation	<table><tr><td>Scale</td><td>Designed</td><td>Drawn</td><td>Checked</td><td>Authorised</td></tr><tr><td>1:5,000</td><td>HG</td><td>GA</td><td>VS</td><td>SR</td></tr><tr><td>Original Size A4</td><td>Date 28/05/14</td><td>Date 28/05/14</td><td>Date 28/05/14</td><td>Date 28/05/14</td></tr><tr><td colspan="4">Drawing Number</td><td>Revision</td></tr><tr><td colspan="5">APPENDIX 12.1.1 - SHEET 5 OF 9</td></tr></table>	Scale	Designed	Drawn	Checked	Authorised	1:5,000	HG	GA	VS	SR	Original Size A4	Date 28/05/14	Date 28/05/14	Date 28/05/14	Date 28/05/14	Drawing Number				Revision	APPENDIX 12.1.1 - SHEET 5 OF 9			
Scale	Designed	Drawn	Checked	Authorised																						
1:5,000	HG	GA	VS	SR																						
Original Size A4	Date 28/05/14	Date 28/05/14	Date 28/05/14	Date 28/05/14																						
Drawing Number				Revision																						
APPENDIX 12.1.1 - SHEET 5 OF 9																										

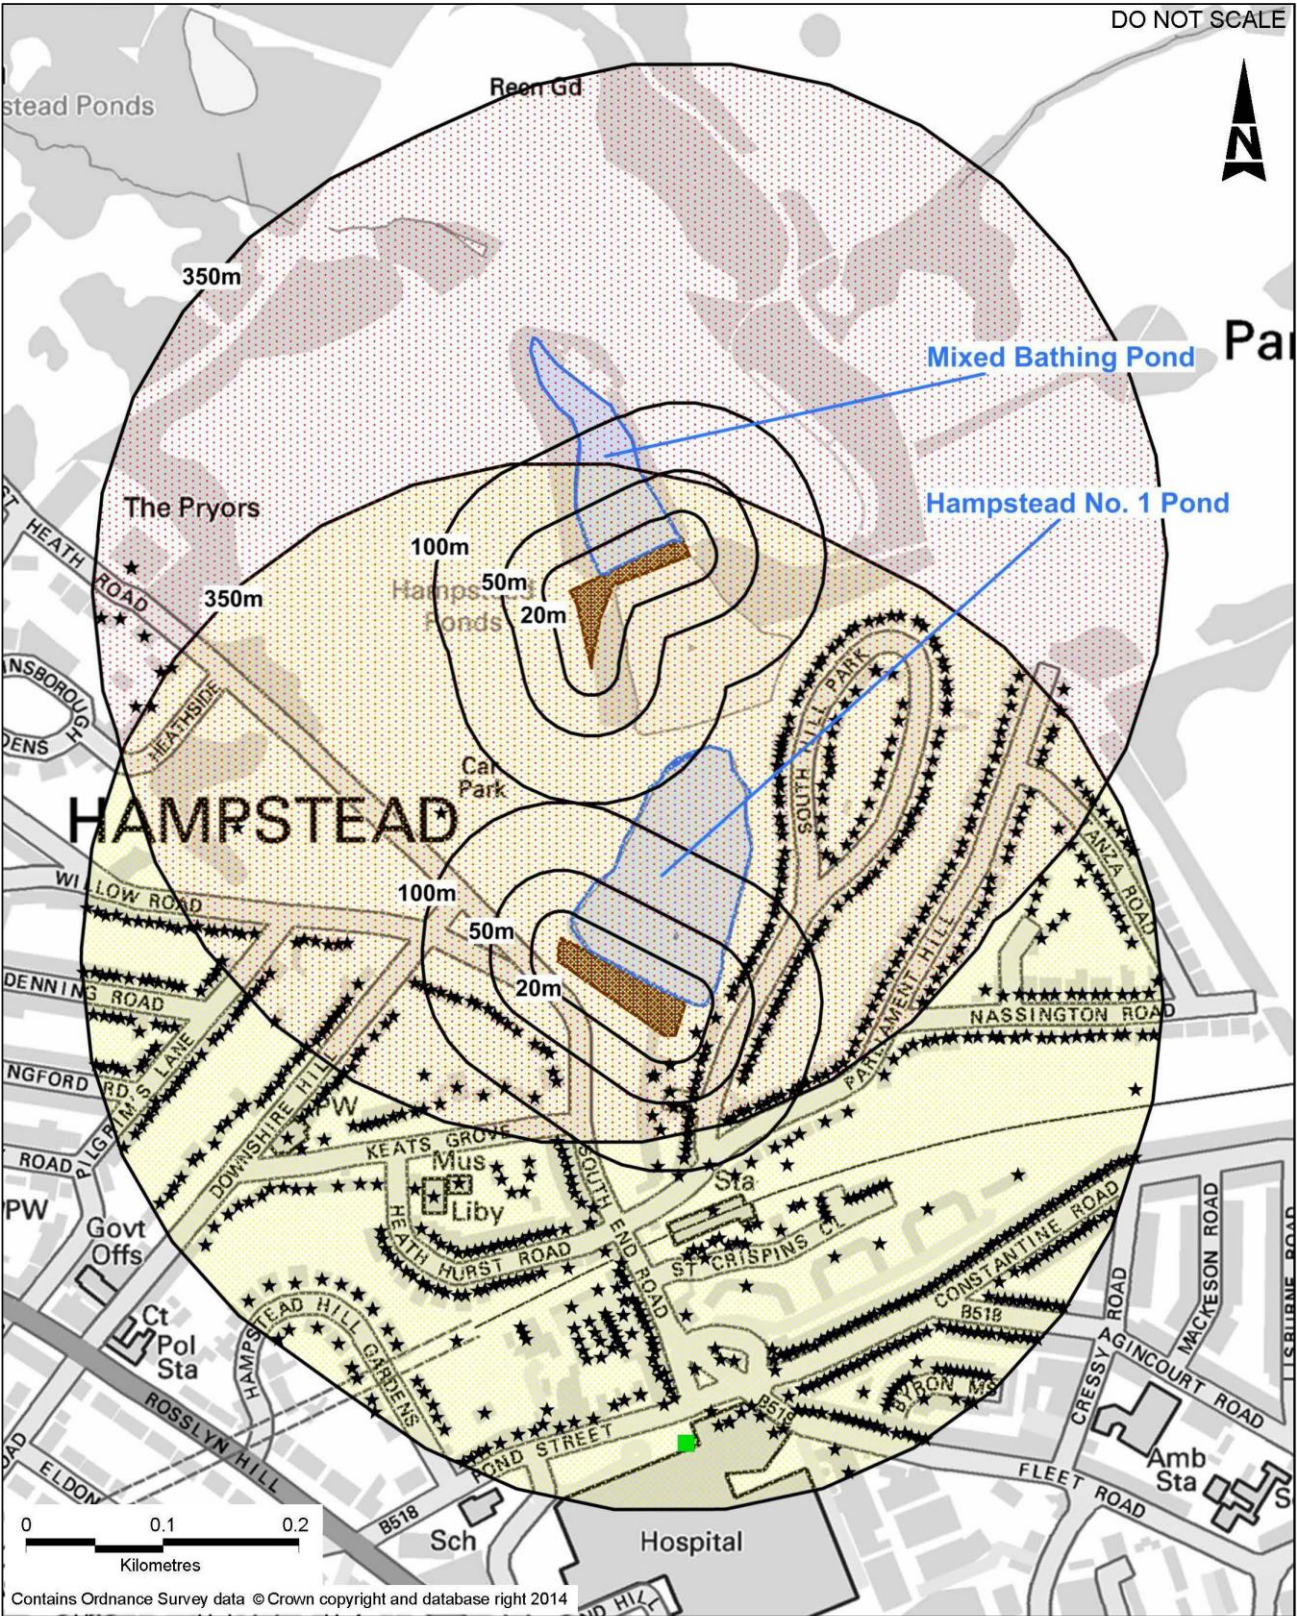

 Pond  Area of Works  Mixed Bathing Works Buffer  Hampstead No. 1 Works Buffer  Residential Receptor  Hospital	Drawing Status FOR INFORMATION Subsidiary Project Title HAMPSTEAD HEATH PONDS PROJECT Drawing Title CONSTRUCTION DUST ASSESSMENT FOR MIXED BATHING POND AND HAMPSTEAD No 1 POND Scale 1:5,000 Designed HG Drawn GA Checked VS Authorised SR Original Size A4 Date 28/05/14 Date 28/05/14 Date 28/05/14 Date 28/05/14 Drawing Number APPENDIX 12.1.1 - SHEET 6 OF 9 Revision
	ATKINS Woodcote Grove Ashley Road Epsom Surrey KT18 5BW Tel: +44 (0)1372 726140 Fax: +44 (0)1372 740055 www.atkinsglobal.com
	Copyright © Atkins Limited (2014) Client City of London Corporation

