


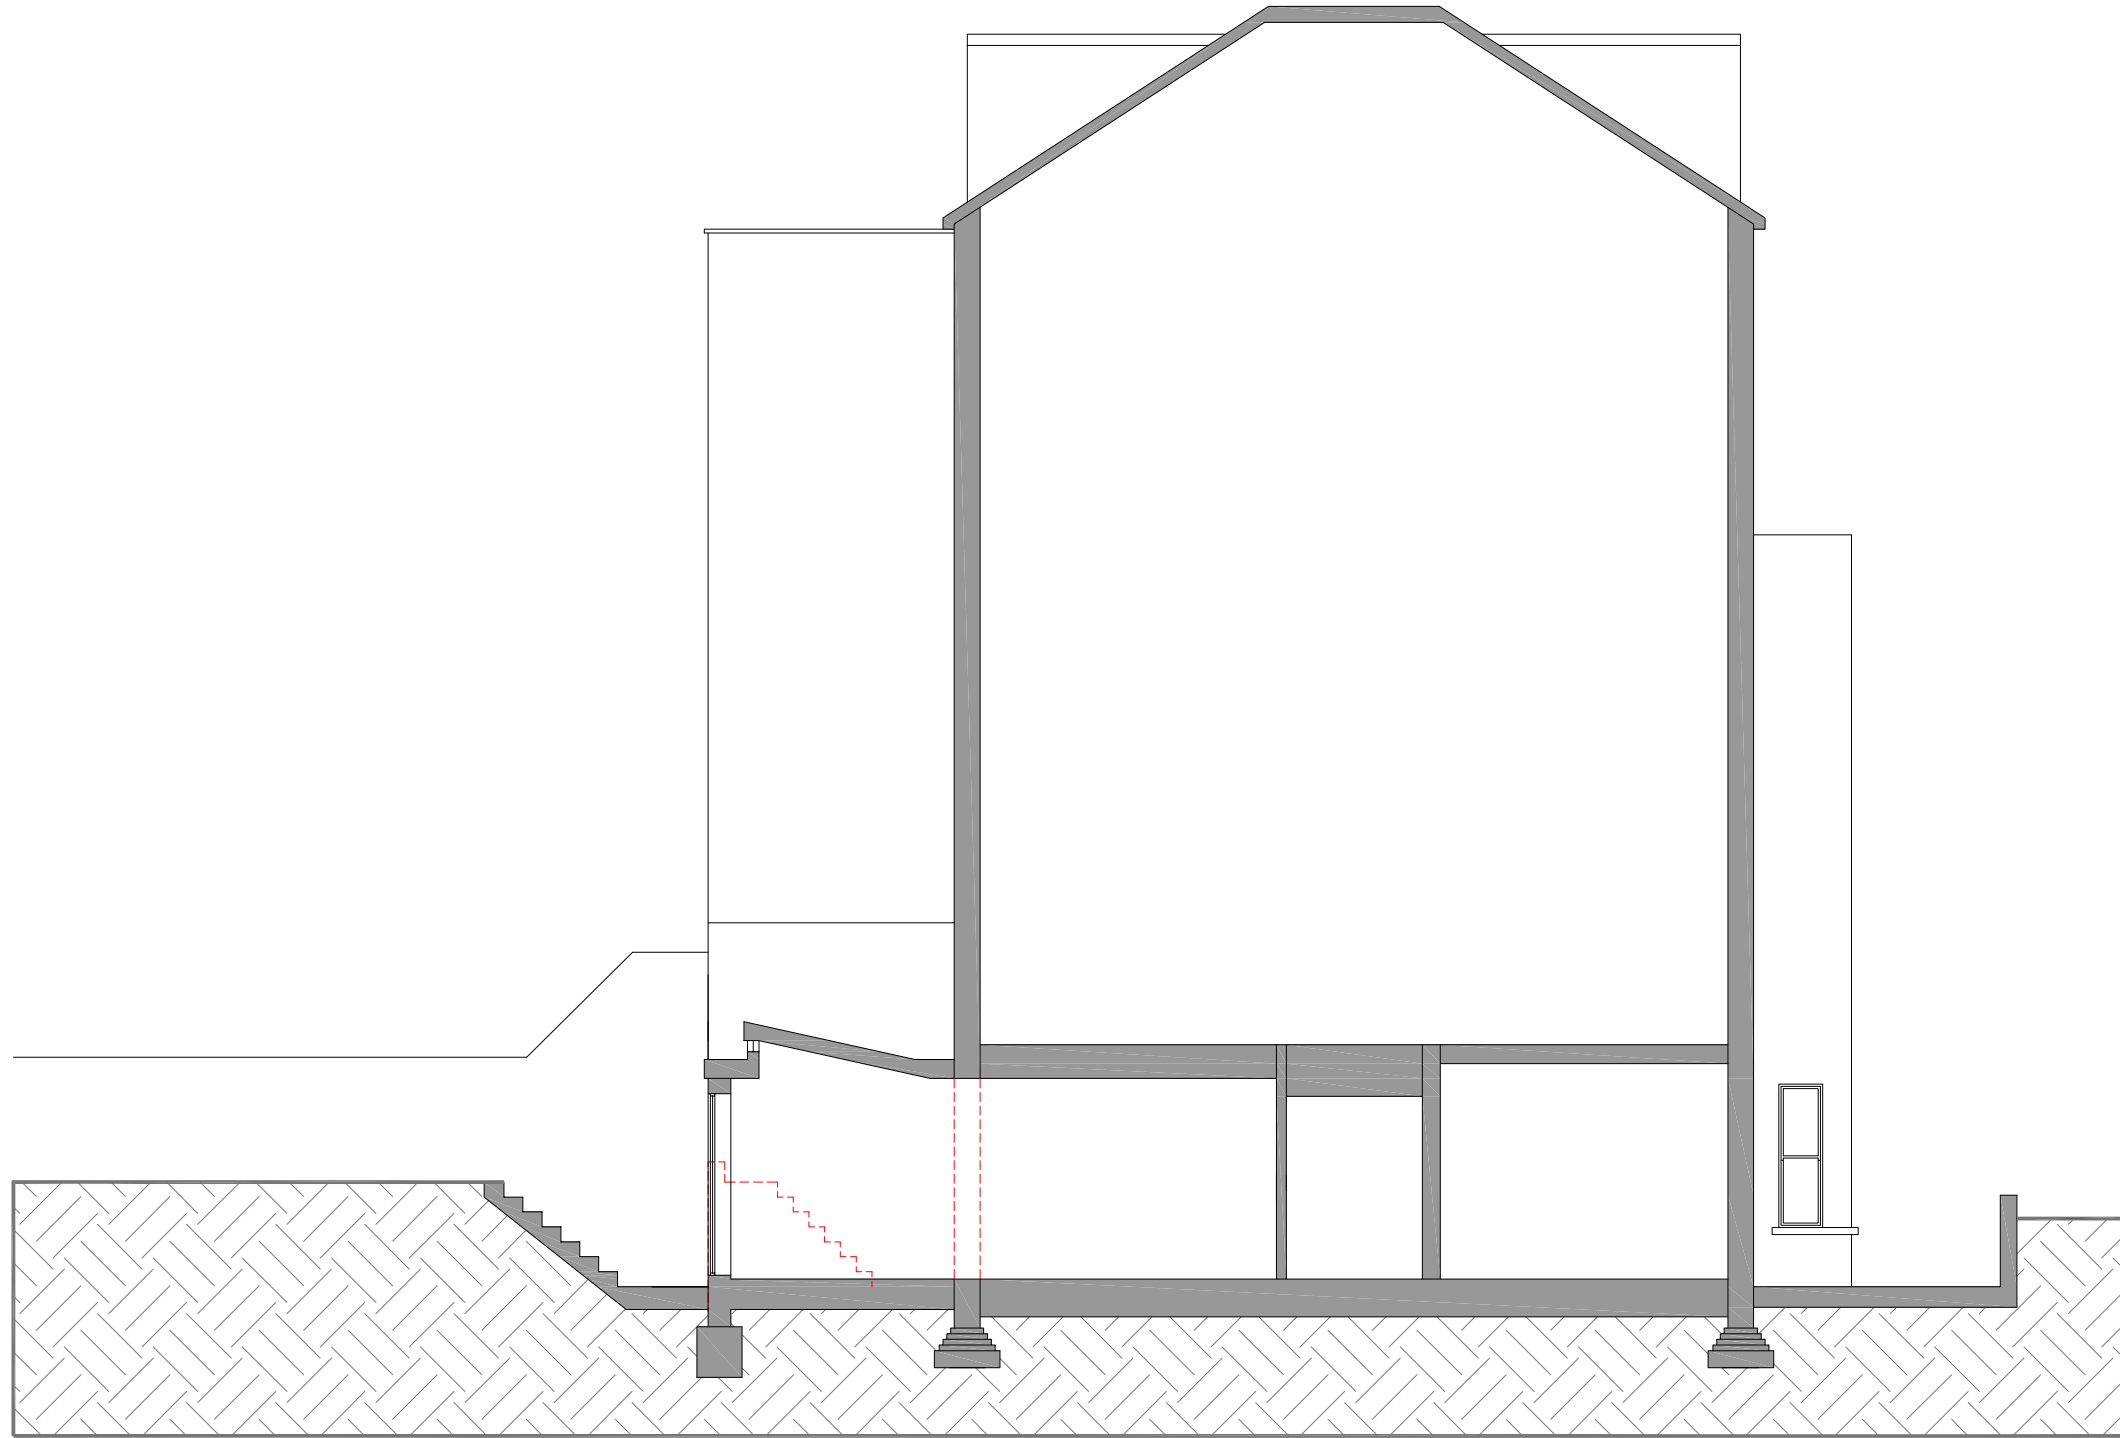

SECTION/ ELEVATION A



TITLE	PROPOSED DRAWINGS	ADDRESS	THE GARDEN FLAT, 146 FELLOWS ROAD, LONDON. NW3	
CLIENT	Mrs. F.HALL	SCALE	1:100 @ A3	DATE APRIL 2014
		DRAWING NO.	140423/08	REV. A