



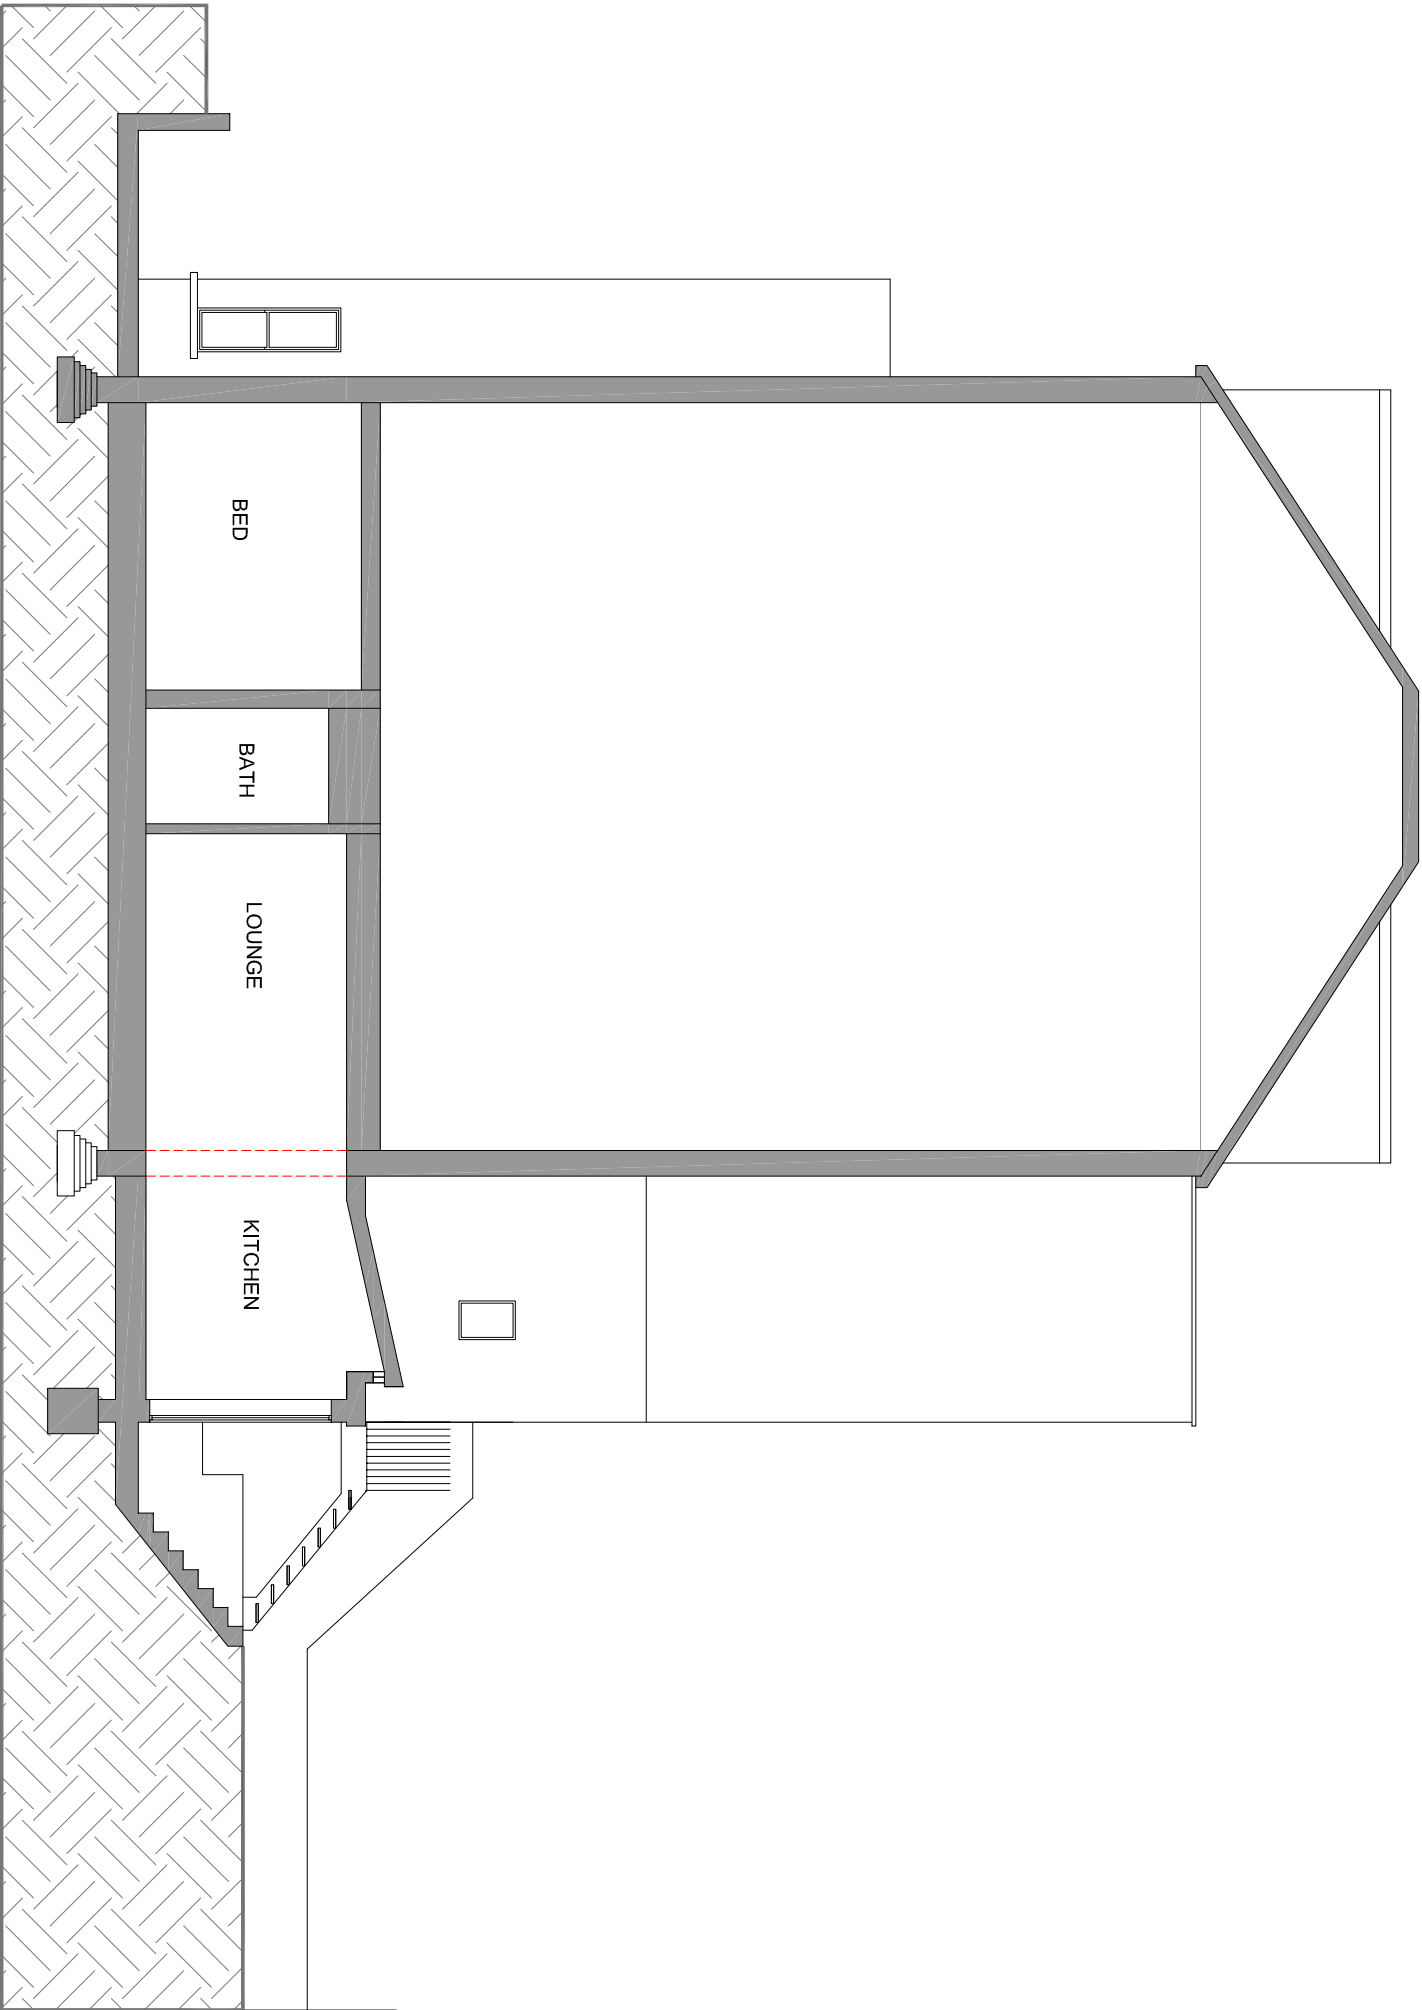

SECTION/ ELEVATION B

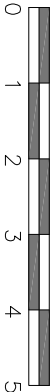

URBAN REGEN LONDON Ltd.

TITLE		ADDRESS	
PROPOSED DRAWINGS		THE GARDEN FLAT, 146 FELLOWS ROAD, LONDON, NW3	
CLIENT		SCALE	DATE
Mrs. F.HALL		1:100 @ A3	APRIL 2014
DRAWING NO.		REV.	
140423/09		A	

Tel: 07970 647 449 Fax: 020 8963 9991 Email: urrlondon@oql.com