


Written dimensions to be taken in preference to scaled dimensions.




Front Existing

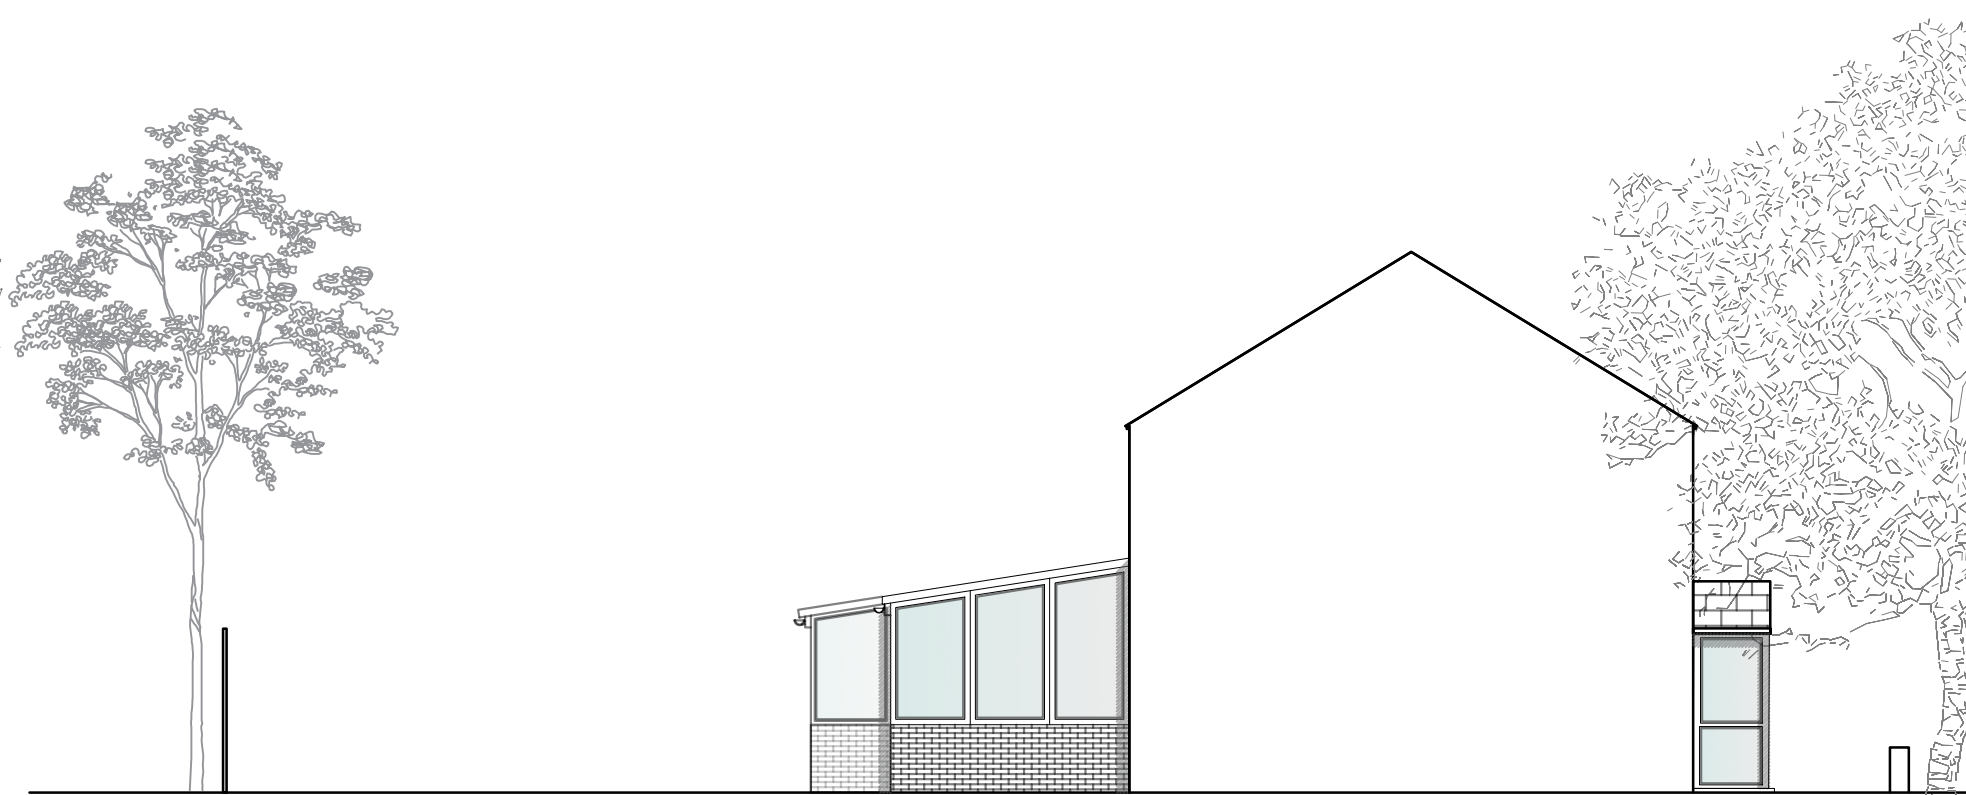

Side Existing



Rear Existing

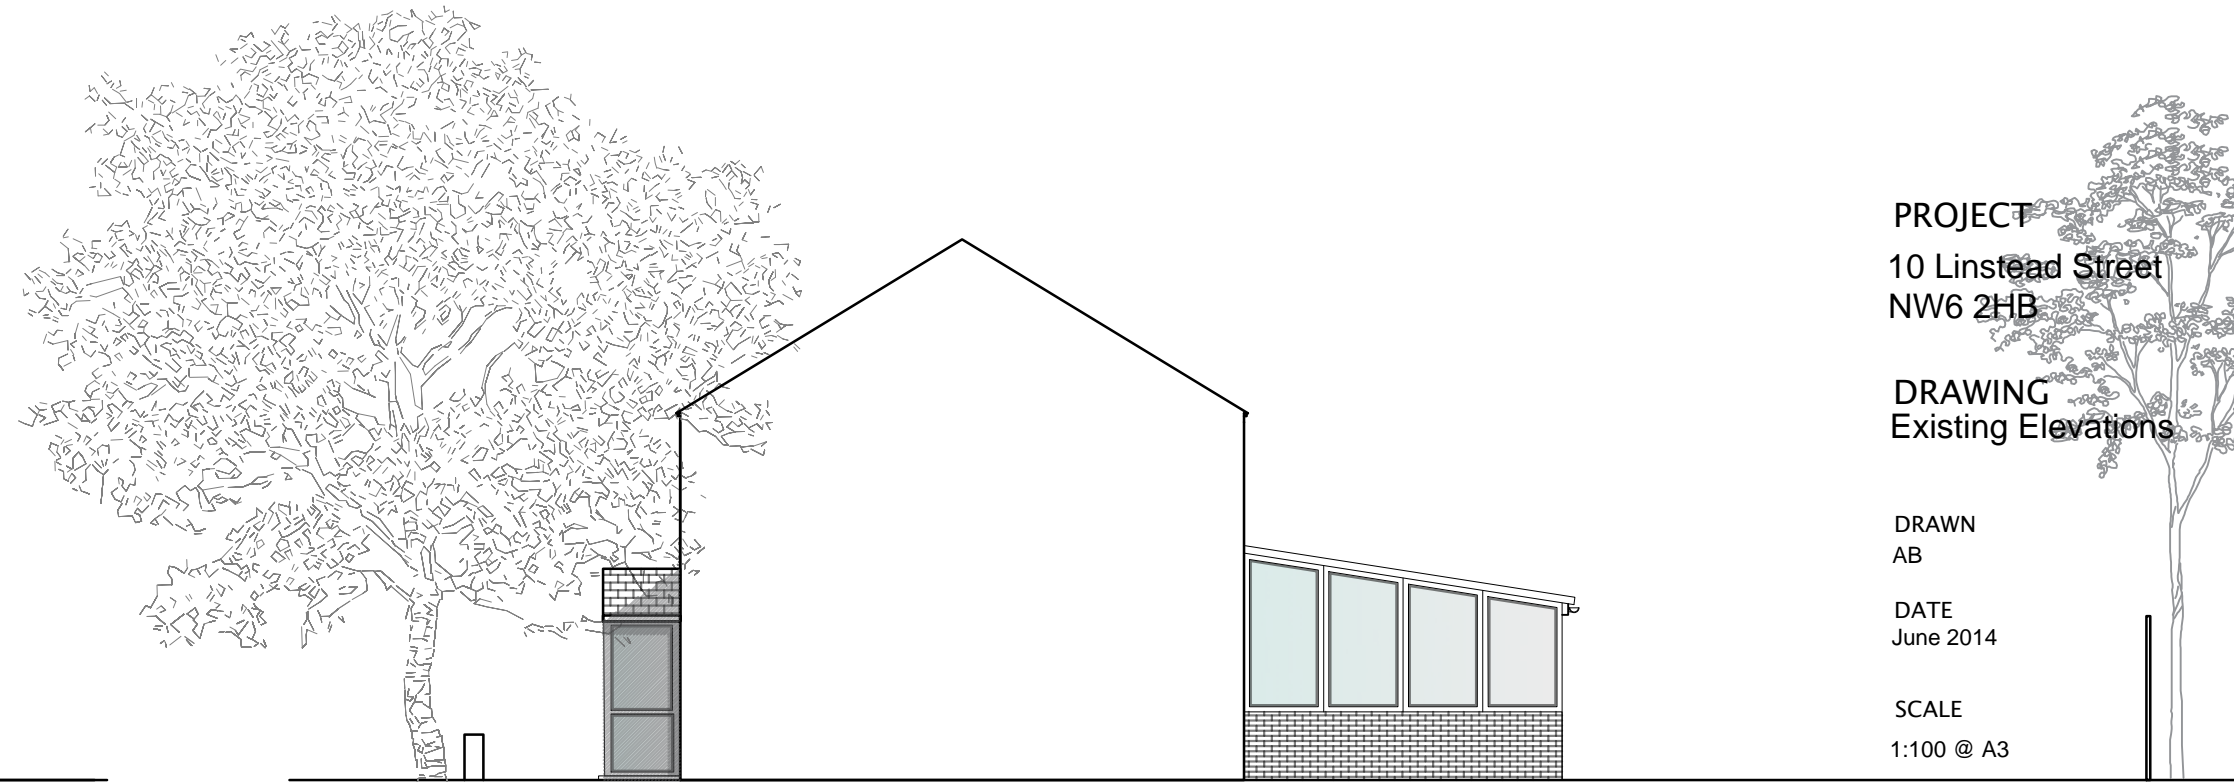

Side Existing

PROJECT
10 Linstead Street
NW6 2HB

DRAWING
Existing Elevations

DRAWN
AB

DATE
June 2014

SCALE
1:100 @ A3

DRAWING NUMBER

110-103

