



The scaling of this drawing cannot be assured

Revision	Date	Initial
P1	ISSUED FOR APPROVAL	25.03.14 EU

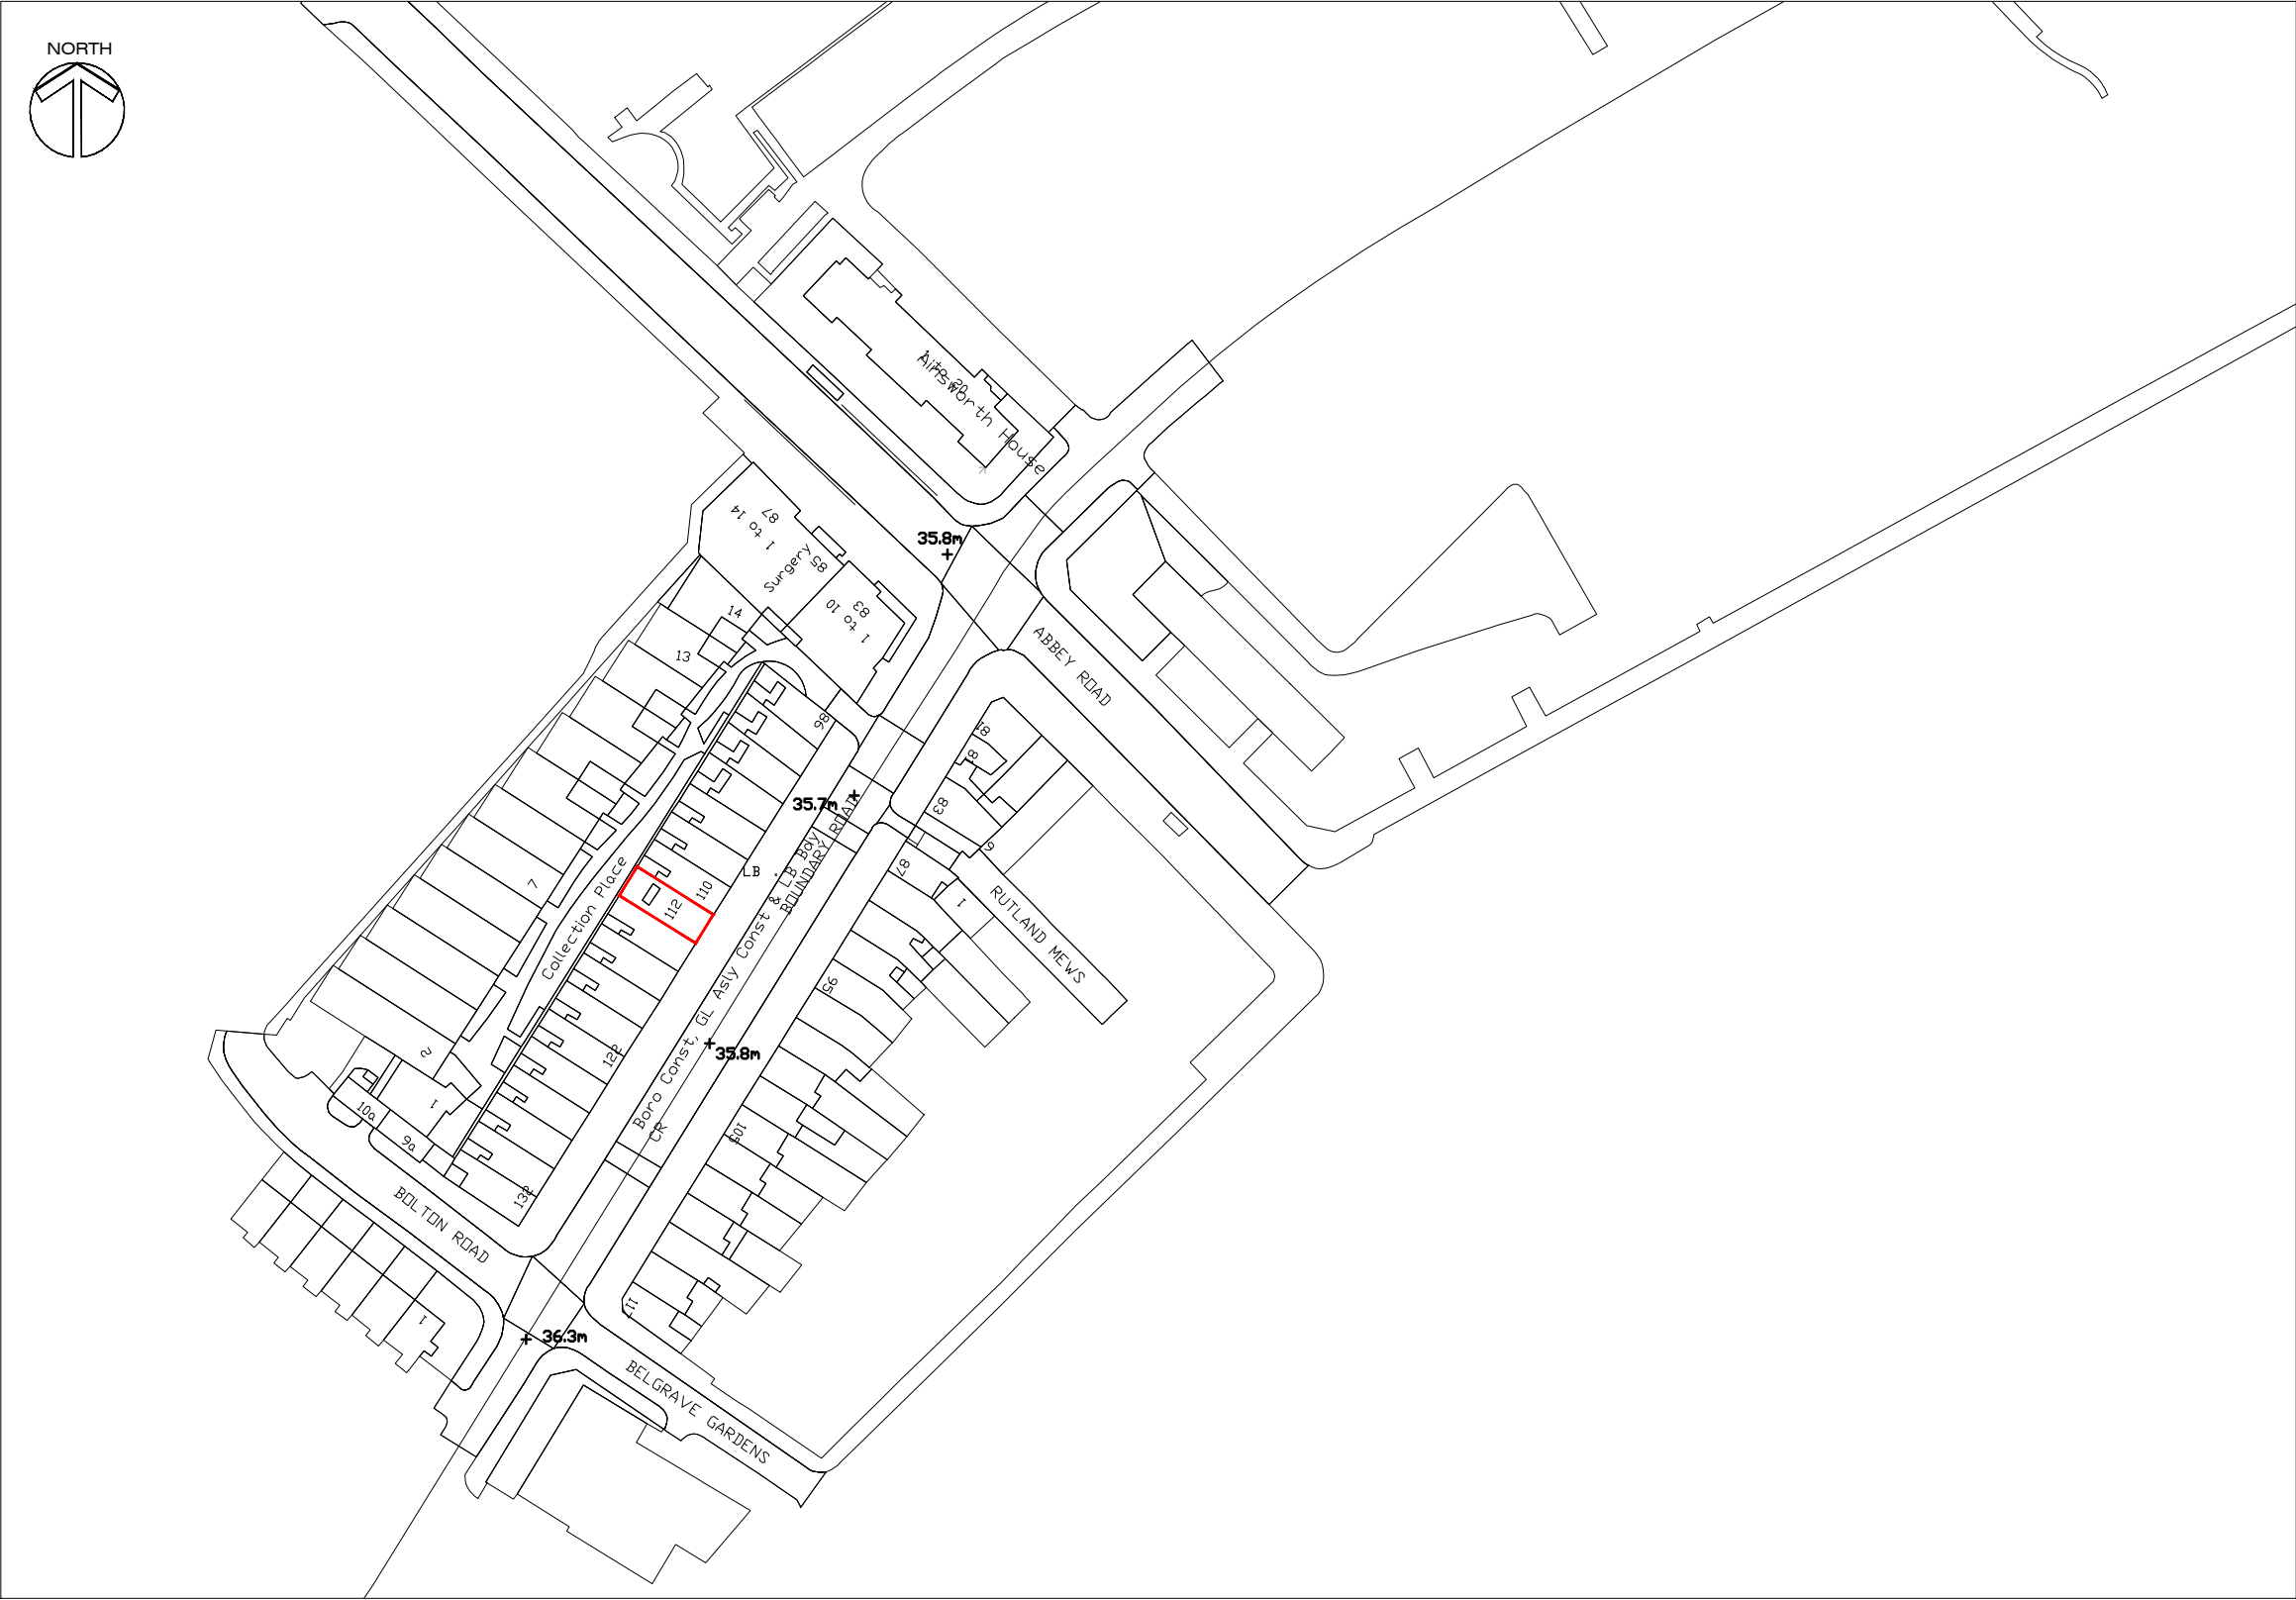

LOCATION PLAN SCALE 1=1250

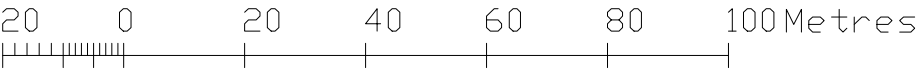

ADDRESS: 112 BOUNDARY ROAD, LONDON, NW8 0RH

THIS DRAWING HAS BEEN PRODUCED FROM EMAPSITE ORDINANCE SURVEY MASTER MAP UNDER INVOICE 243210
Reproduction in whole or in part is prohibited without the prior permission of Ordnance Survey.

HATCH KEY

	BOUNDARY OUTLINE
--	------------------

Status			
PLANNING DRAWINGS			
Project	CONVERSION OF BASEMENT AND PART GROUND FLOOR OFFICE TO A FLAT AT 112 BOUNDARY ROAD LONDON, NW8 0RH		
Client	MR. NAEEM MAHMOOD		
Drawing Title	GENERAL ARRANGEMENT LOCATION PLAN		
Date	Scale	Drawn by	
MARCH 2014	1:1250 @ A3	EU	
Project No	Drawing No	Revision	
138	PL-07	P1	



LIMITED

Architectural Design, Planning & Building Regulations
info@archigrace.co.uk
Ph. 07411 - 235060 Ph. 01753 - 709800
visit: www.archigrace.co.uk Registration no. 08642485