



PROPOSED

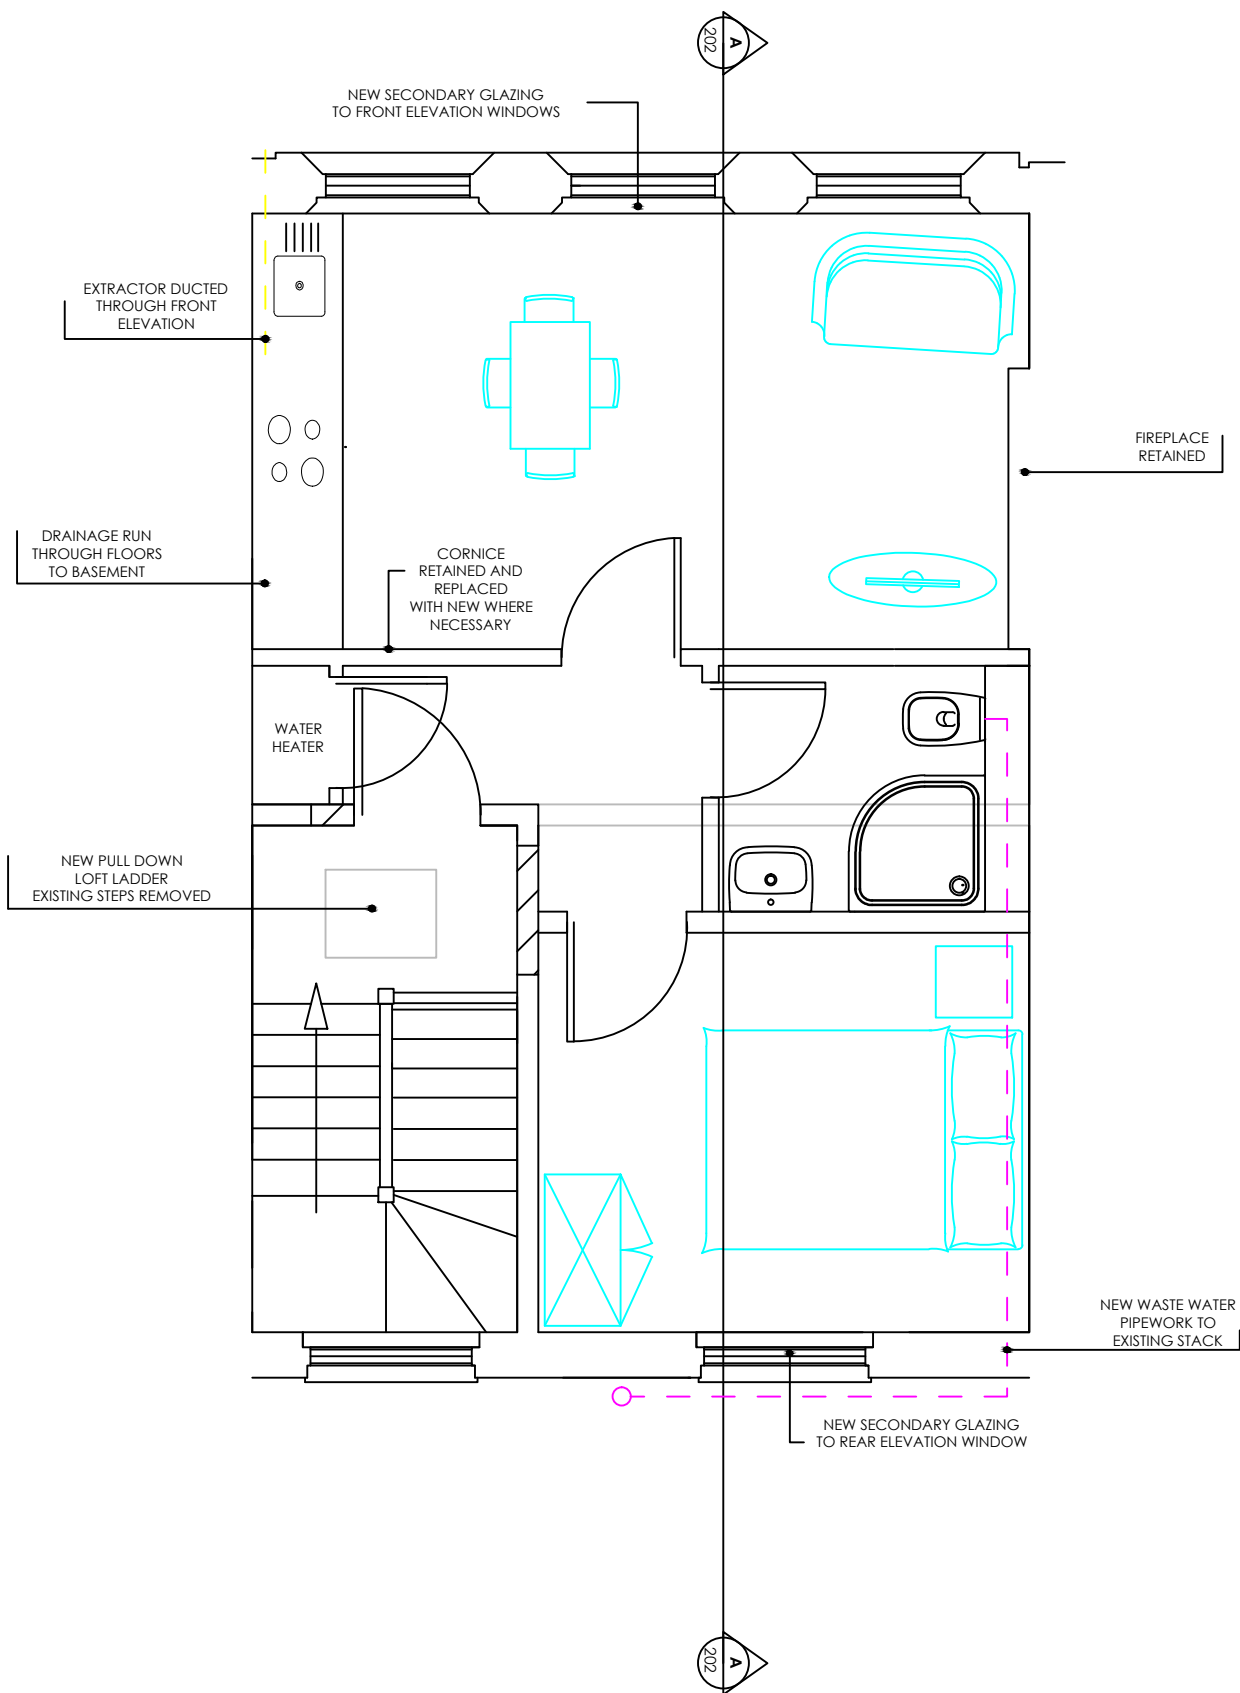

EXISTING

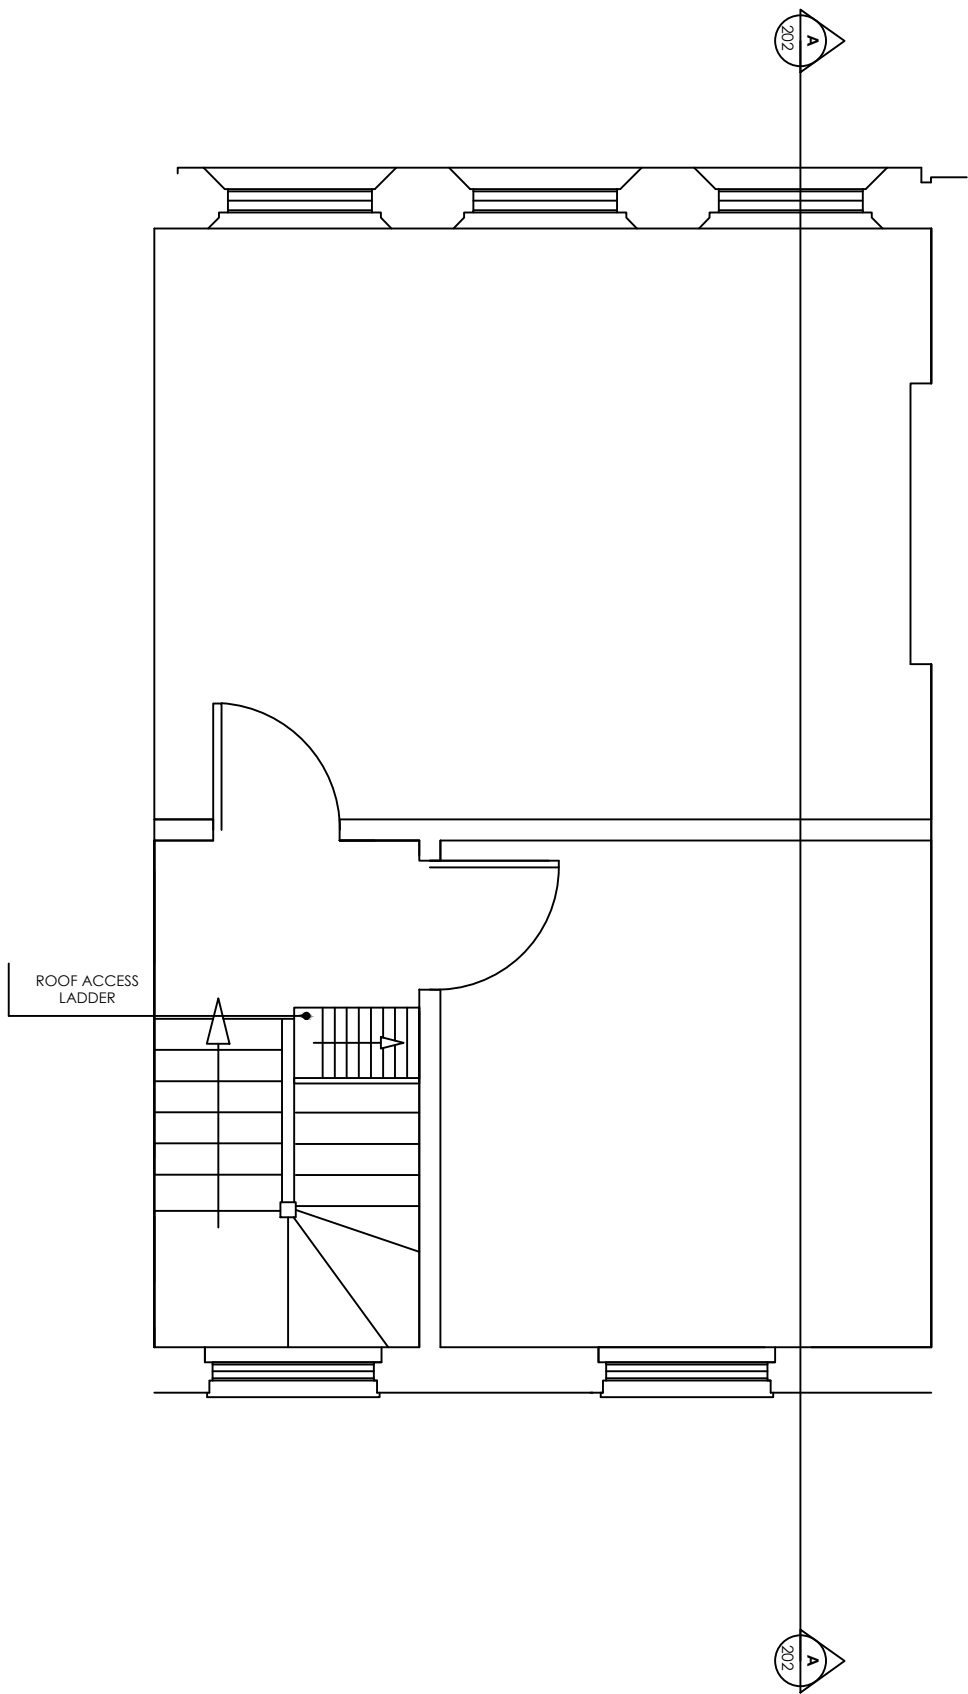

Notes

Do not scale from this drawing, except for planning purposes. Figured dimensions only are to be taken from this drawing. All dimensions to be checked on site. Any discrepancies are to be reported to the Contract Administrator prior to works or fabrication.

This drawing is to be read in conjunction with all relevant consultants and/or specialists' drawings/documents and any discrepancies or variations are to be notified to the Contract Administrator immediately.

This drawing is the property of HB Surveyors and Valuers. No reproduction without permission.

Revisions

Rev	Notes	Dwn	Date
-----	-------	-----	------

Client  
MOLINARI  
Project  
38 MUSEUM STREET  
LONDON WC1A  
Title  
THIRD FLOOR  
LAYOUT PLANS  
FOR PLANNING

Date 02.07.14	Scale: Paper 1:50@A3	Drawn GW
Job Number A17809C	Drawing Number 103	

Portland House  
4 Great Portland Street  
London W1W 8QJ  
t: 020 7907 4500  
f: 020 7907 4501  
www.hbsv.com

