



EXISTING

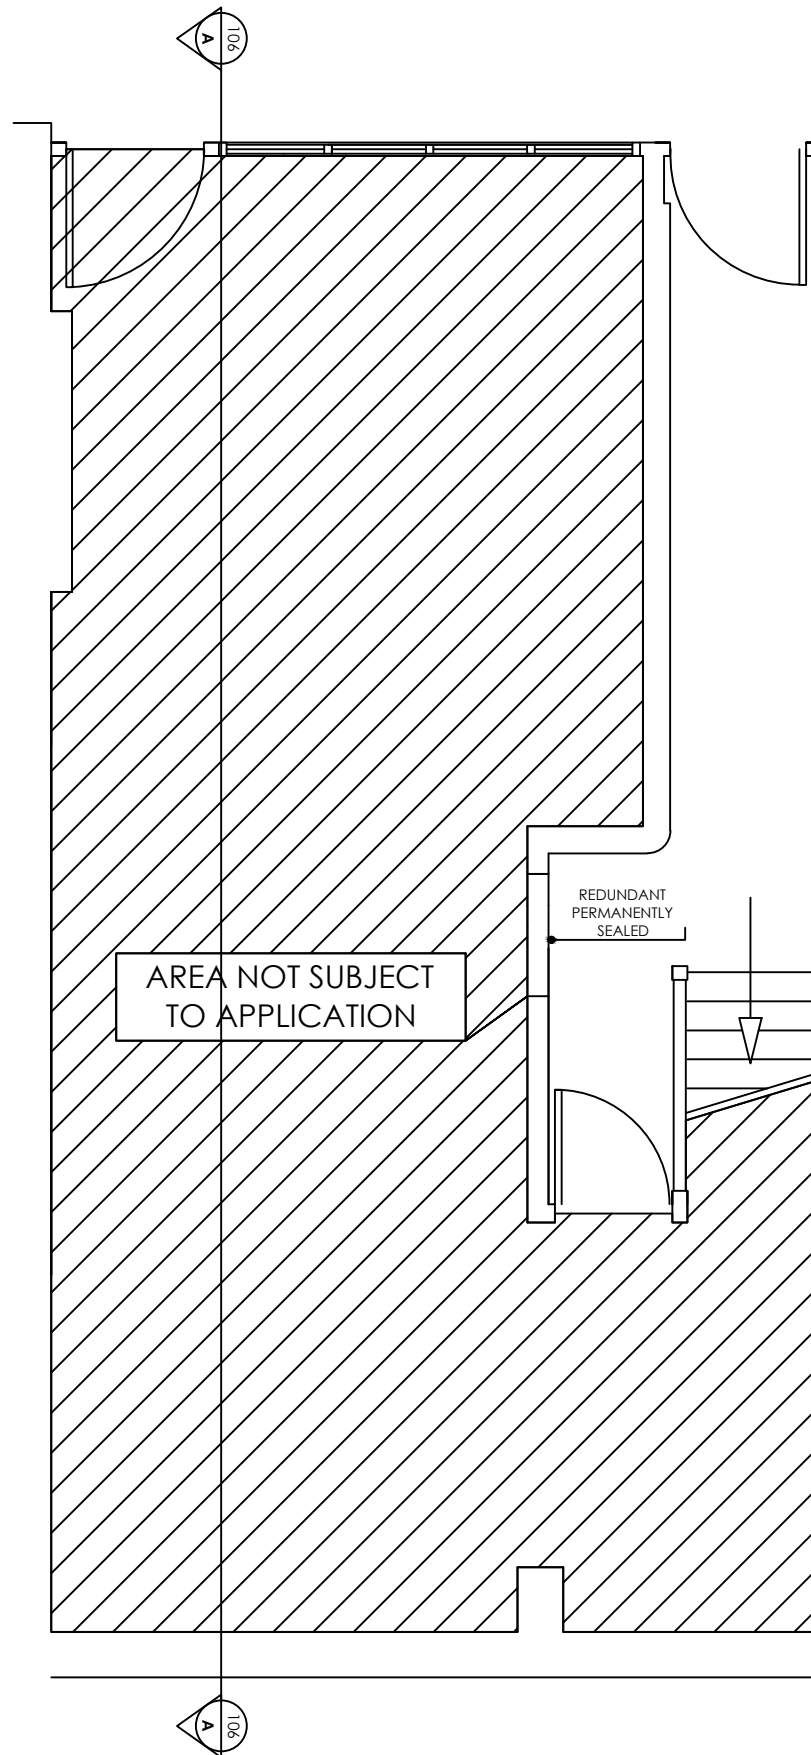

PROPOSED

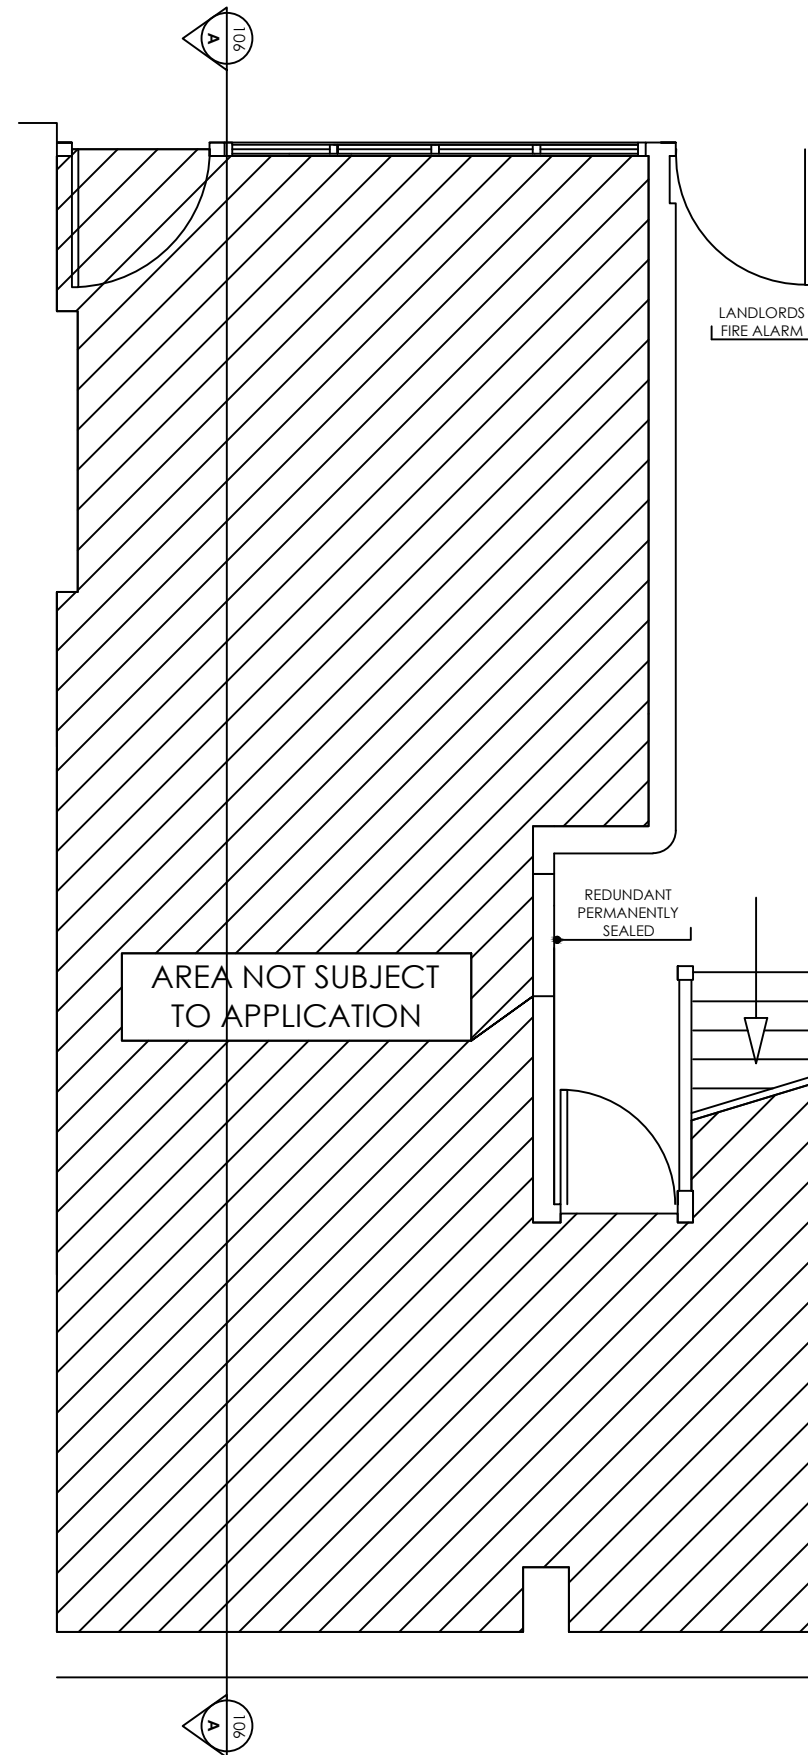

Notes

Do not scale from this drawing, except for planning purposes. Figured dimensions only are to be taken from this drawing. All dimensions to be checked on site. Any discrepancies are to be reported to the Contract Administrator prior to works or fabrication.

This drawing is to be read in conjunction with all relevant consultants and/or specialists' drawings/documents and any discrepancies or variations are to be notified to the Contract Administrator immediately.

This drawing is the property of HB Surveyors and Valuers. No reproduction without permission.

Revisions

Rev	Notes	Dwn	Date
-----	-------	-----	------

Client
MOLINARI
Project
37 MUSEUM STREET
LONDON WC1
Title
GROUND FLOOR
LAYOUT PLAN
FOR PLANNING

Date	Scale: Paper	Drawn
02.07.14	1:50@A3	GW
Job Number	Drawing Number	
A17809B	100	

Portland House
4 Great Portland Street
London W1W 8QJ

t: 020 7907 4500
f: 020 7907 4501

www.hbsv.com

