


Pavement Along Hawley Road

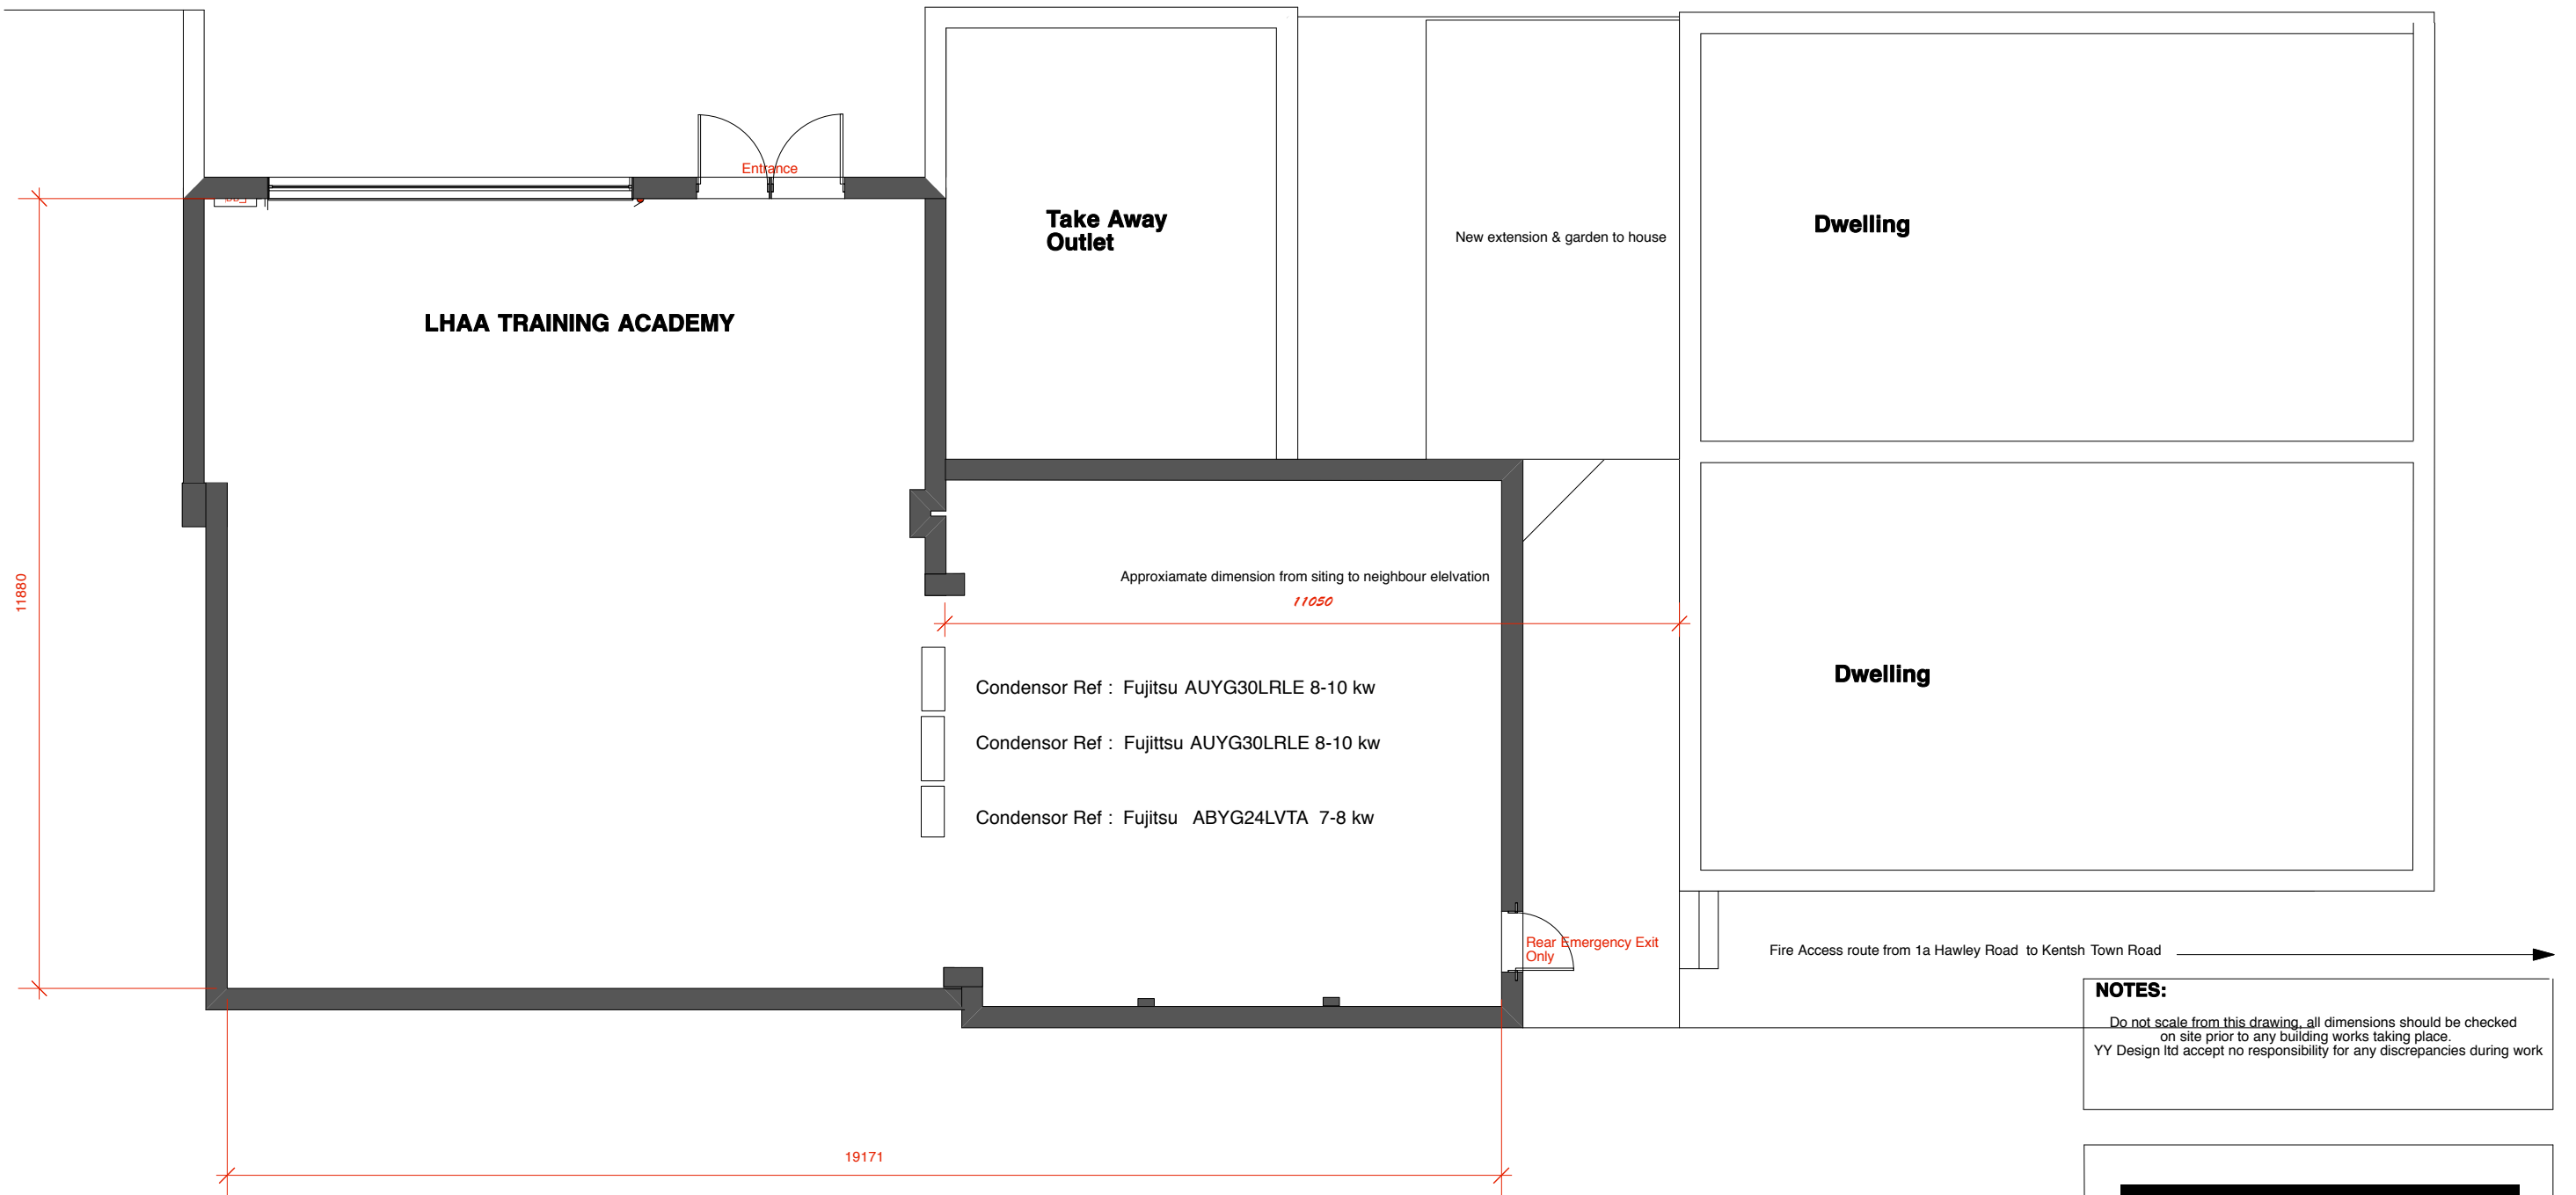

**NOTES:**  
Do not scale from this drawing, all dimensions should be checked on site prior to any building works taking place.  
YY Design ltd accept no responsibility for any discrepancies during work



**ADDRESS:** Studio 56 Old Truman Brewery 91 Brick Lane London E1 6QL  
**TEL:** 020 8902 0719  
**EMAIL:** info@yydesign.co.uk

<b>Dwg Name:</b>	Proposed Air Con Condensor Siting	
<b>Date:</b>	26/06/2014	<b>Revision:</b>
<b>Scale:</b>	1:100 @ A3	
<b>Client:</b>	LHAA	
<b>Dwg Number:</b>	TL / AC-3.14.3	



## Rooftop Condensor Location Proposal