


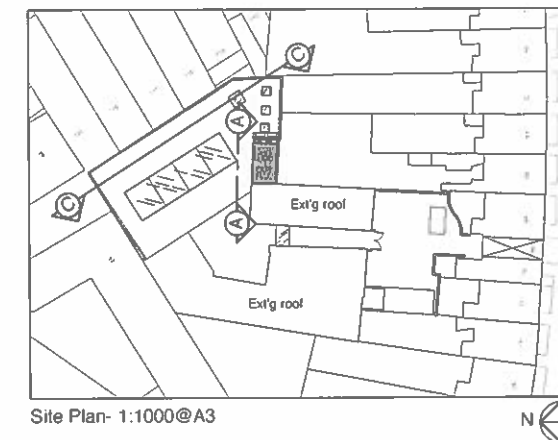


DRAWING STATUS

A3


PLANNING

GENERAL NOTES

1. No dimensions to be scaled from this drawing
2. Any discrepancies found between this drawing and other documents should be referred immediately to Powell Tuck Associates
3. This drawing should be removed from currency immediately a revised version is issued
4. This drawing is copyright
5. All dimensions in mm's

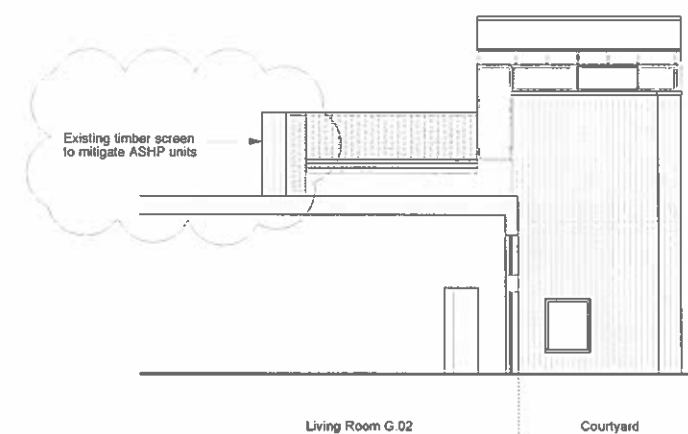

PROPOSED SECTION A-A-SCALE 1:200@A3

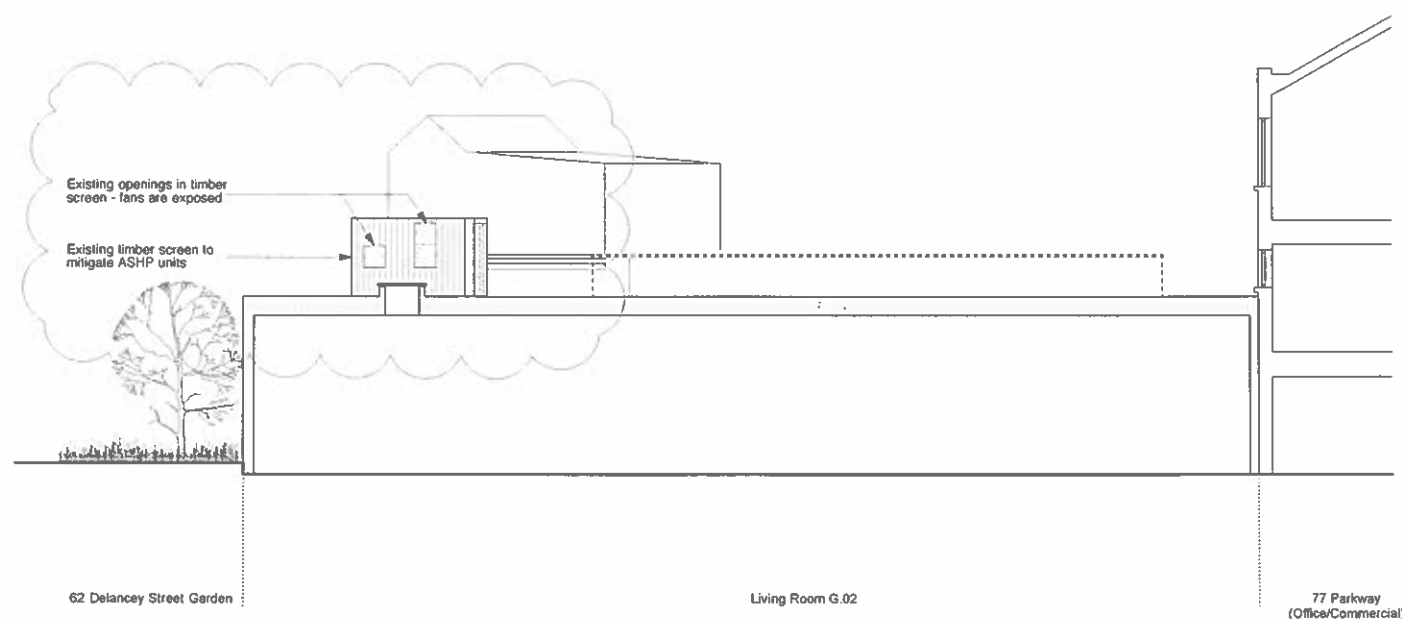

PROPOSED SECTION C-C-SCALE 1:200@A3

SCALE 1:200



PL1	PLANNING issue Timber stats added in front of ASHP fans - refer Section C	26/06/14	BS
REV	DESCRIPTION	DATE	NAME

Powell Tuck Associates
Architecture 6 Stamford Brook Road, London, W8 0XH
Design Phone +44 (0)20 8749 7700
Fax +44 (0)20 8749 8737

id

PROJECT TITLE

68A DELANCEY STREET
CAMDEN
LONDON
NW1 7RY

DRAWN	GR	CHECKED	AS
DATE	14.05.14	SCALE	1:200 @ A3

DRAWING TITLE

EXISTING SECTIONS AA,CC

JOB NO	DRAWING NO	REV
2493	SU-009	PL1