
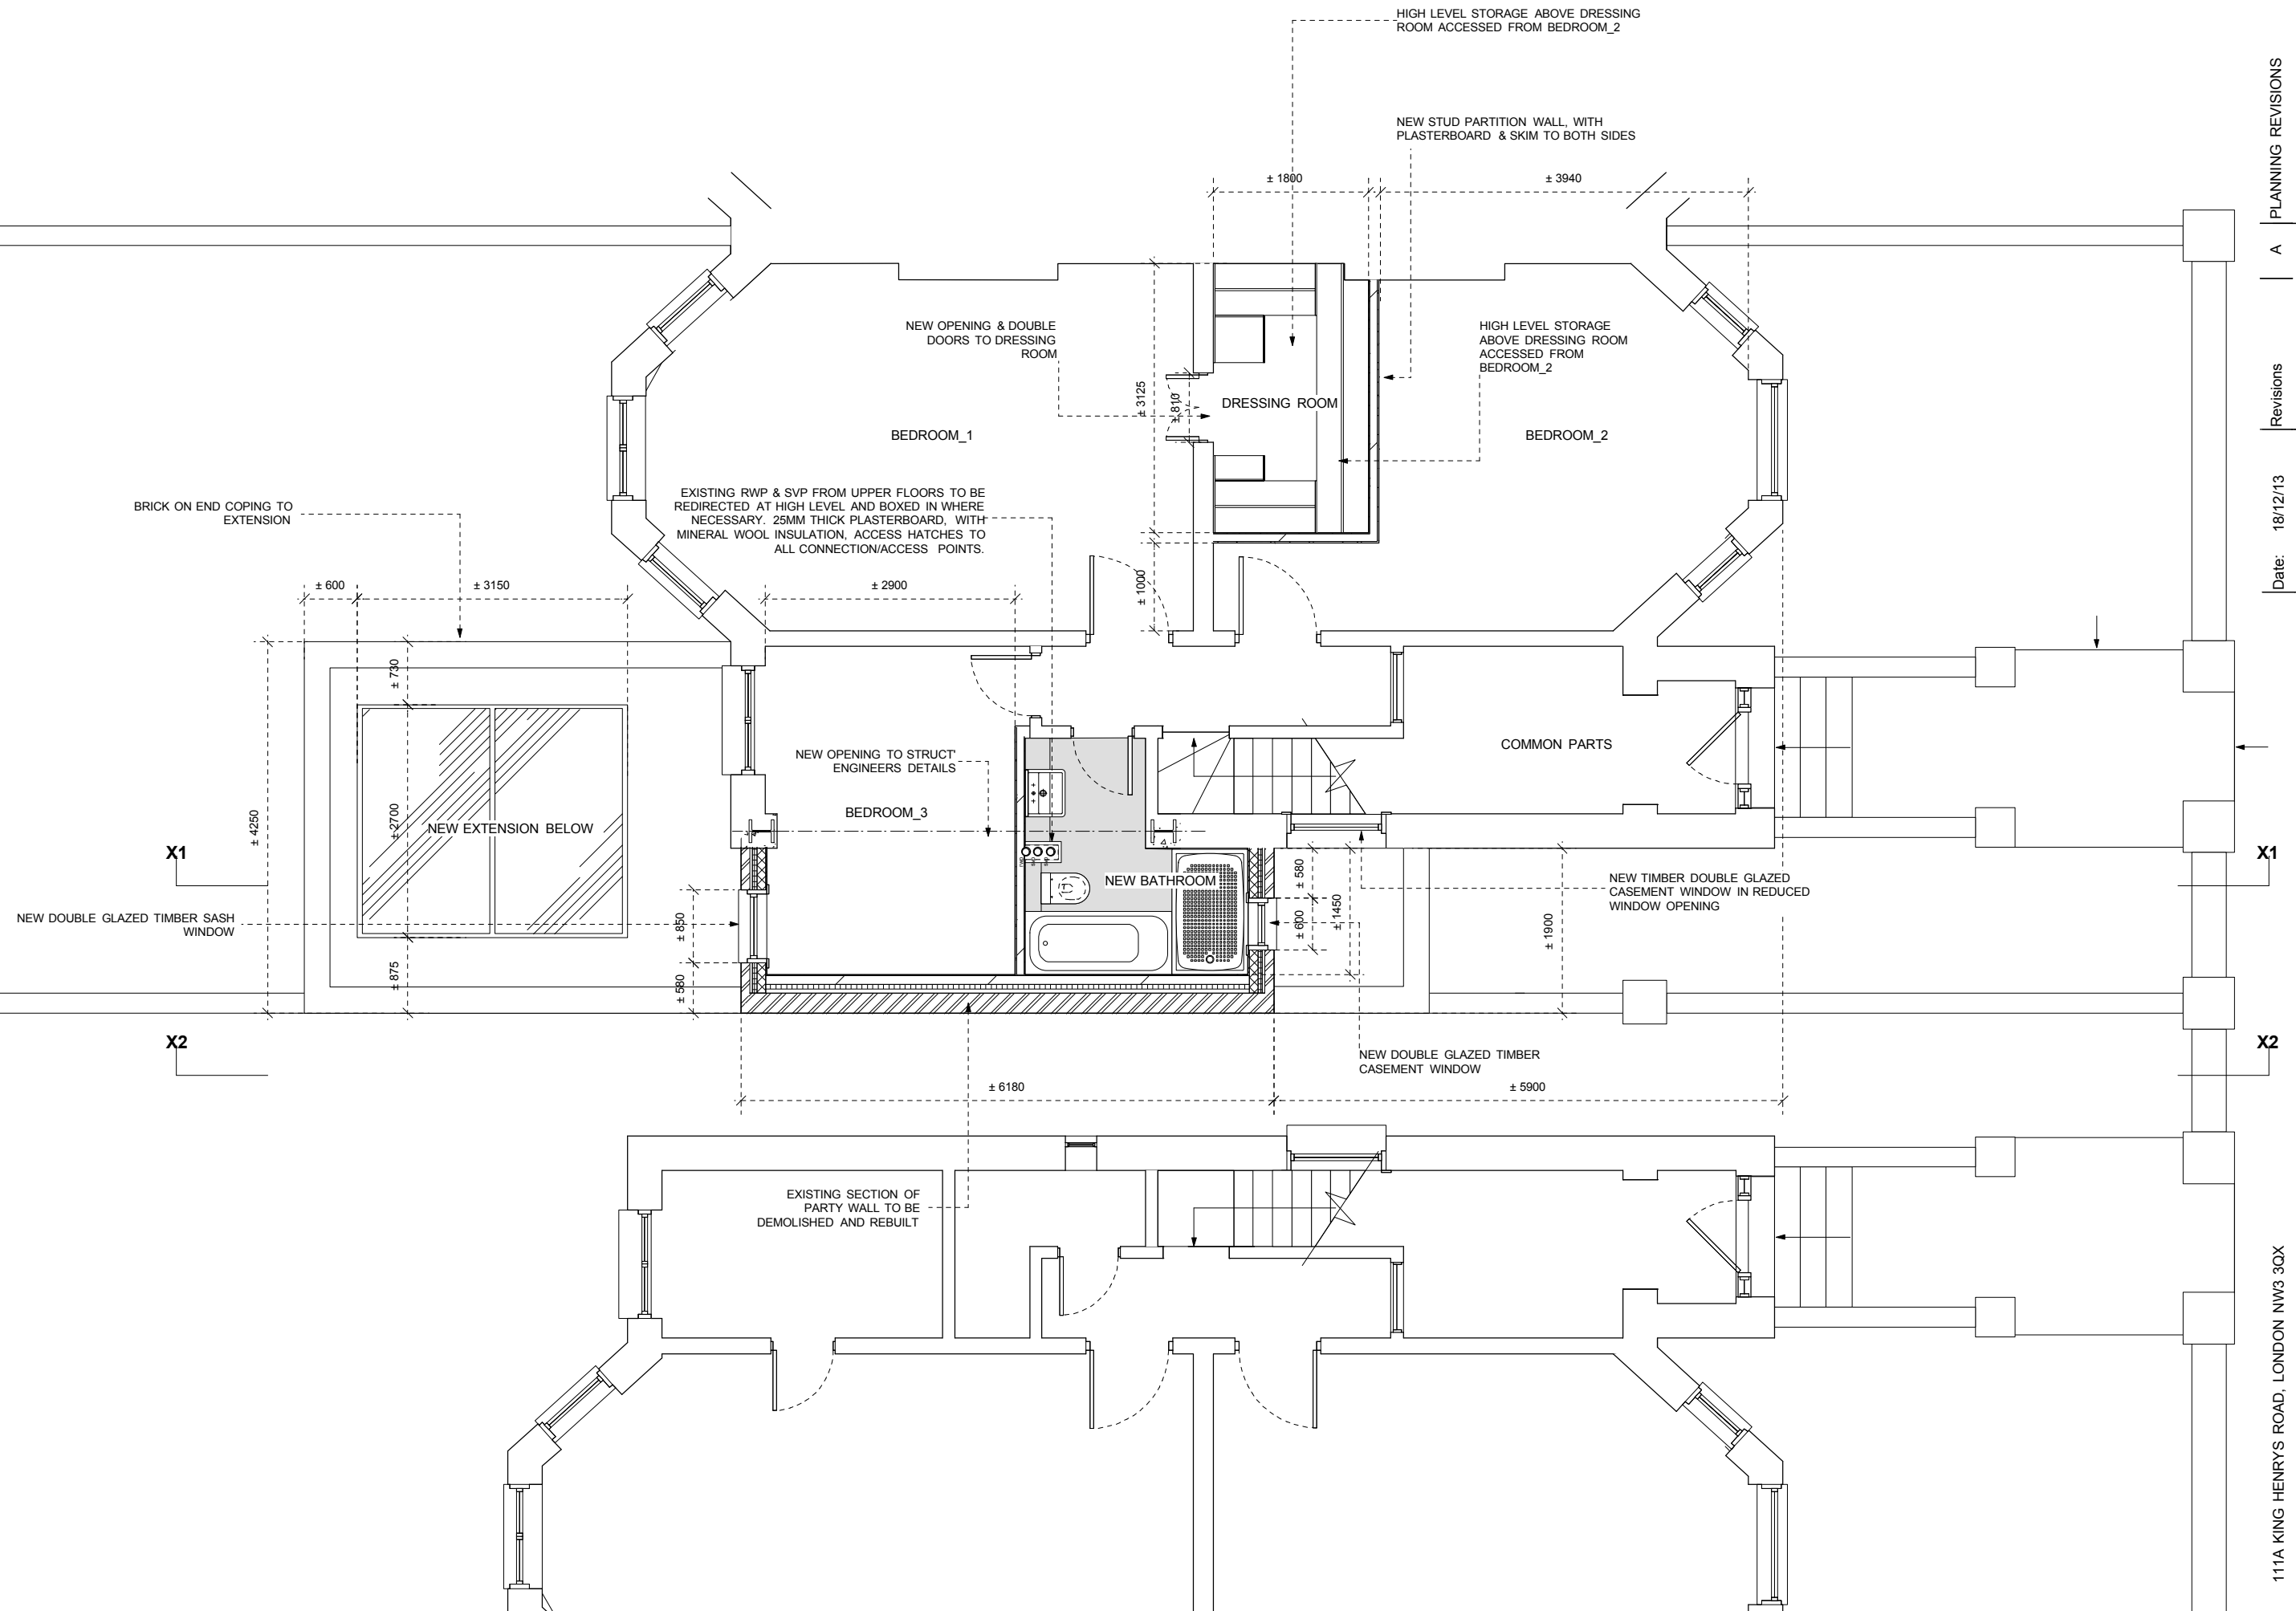


NOTES:

THESE DRAWINGS ARE FOR INFORMATION PURPOSES ONLY.
 ALL DIMENSIONS TO BE CHECK ON SITE BY MAIN CONTRACTOR,
 ANY DISCREPENCIES ARE TO BE BROUGHT TO THE ATTENTION
 OF THE ARCHITECT.

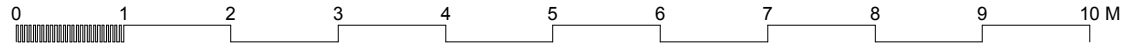

PLANNING REVISIONS

A

Revisions
Scale 1:50@A2/1:100@A4

Date: 18/12/13
Dwg N° 056_02

111A KING HENRY'S ROAD, LONDON NW3 3OX
PROPOSED UPPER GROUND FLOOR

abi.abiri architectural design Ground Floor Studio, 14 Helton Wall, London EC1N 8JH
 Tel: 020 7792 3026 Mobile: 07960 311 045 E: abi.abiri@abiconnect.com