



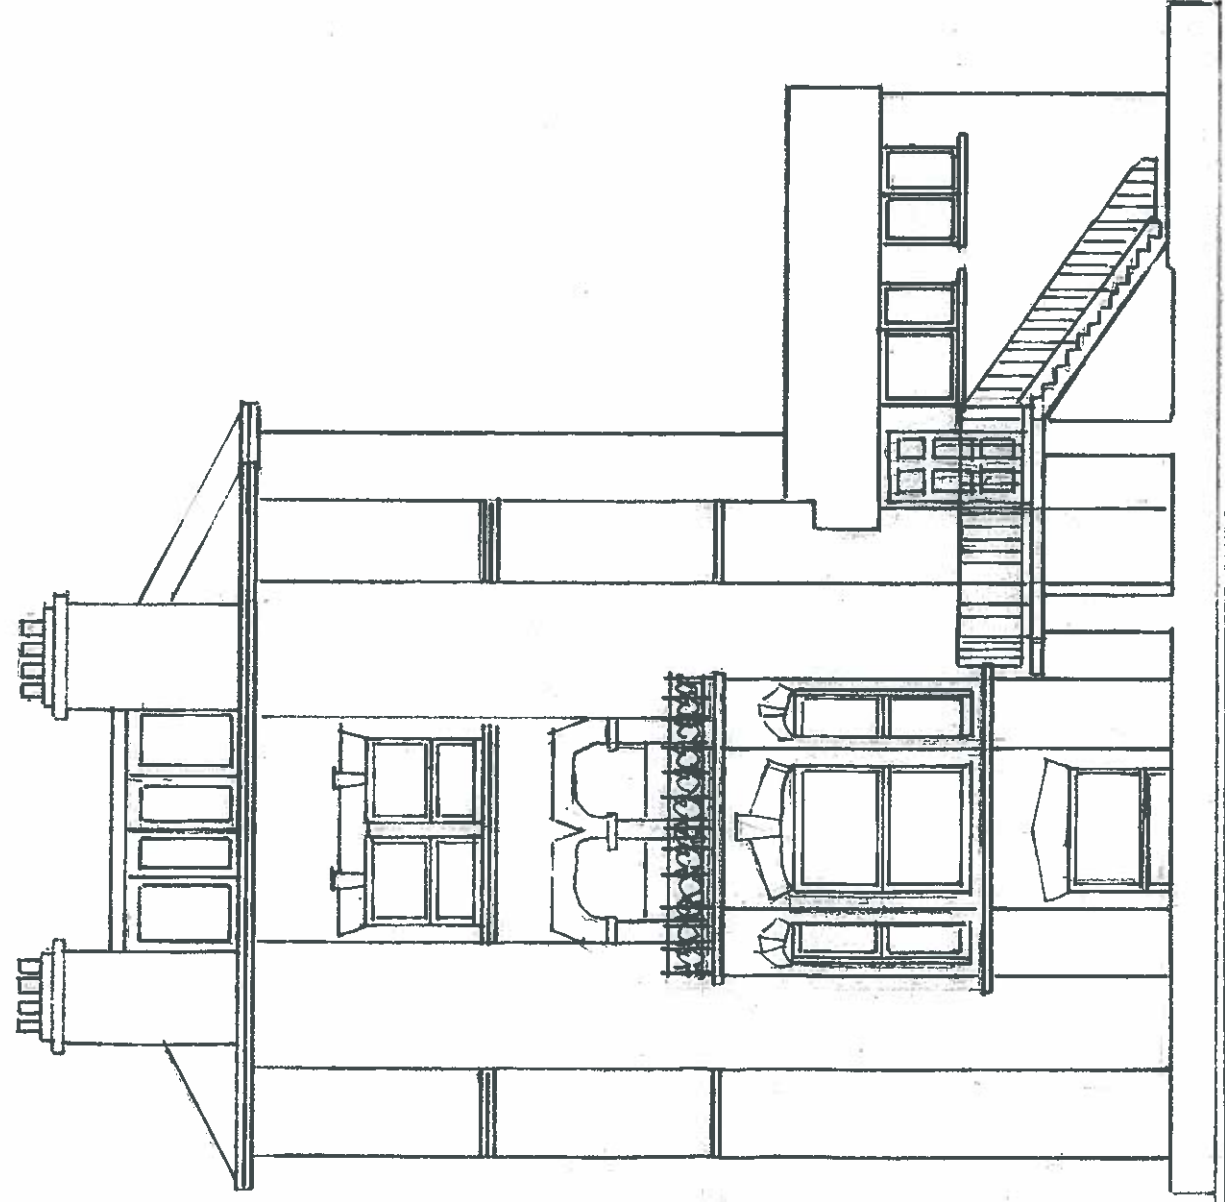

GARAGE E


104 FITZJOHNS AVENUE LONDON NW3 6NT	EXISTING PRINCE ARTHUR ROAD ELEVATION	1:100 @ A3
--	---	---------------

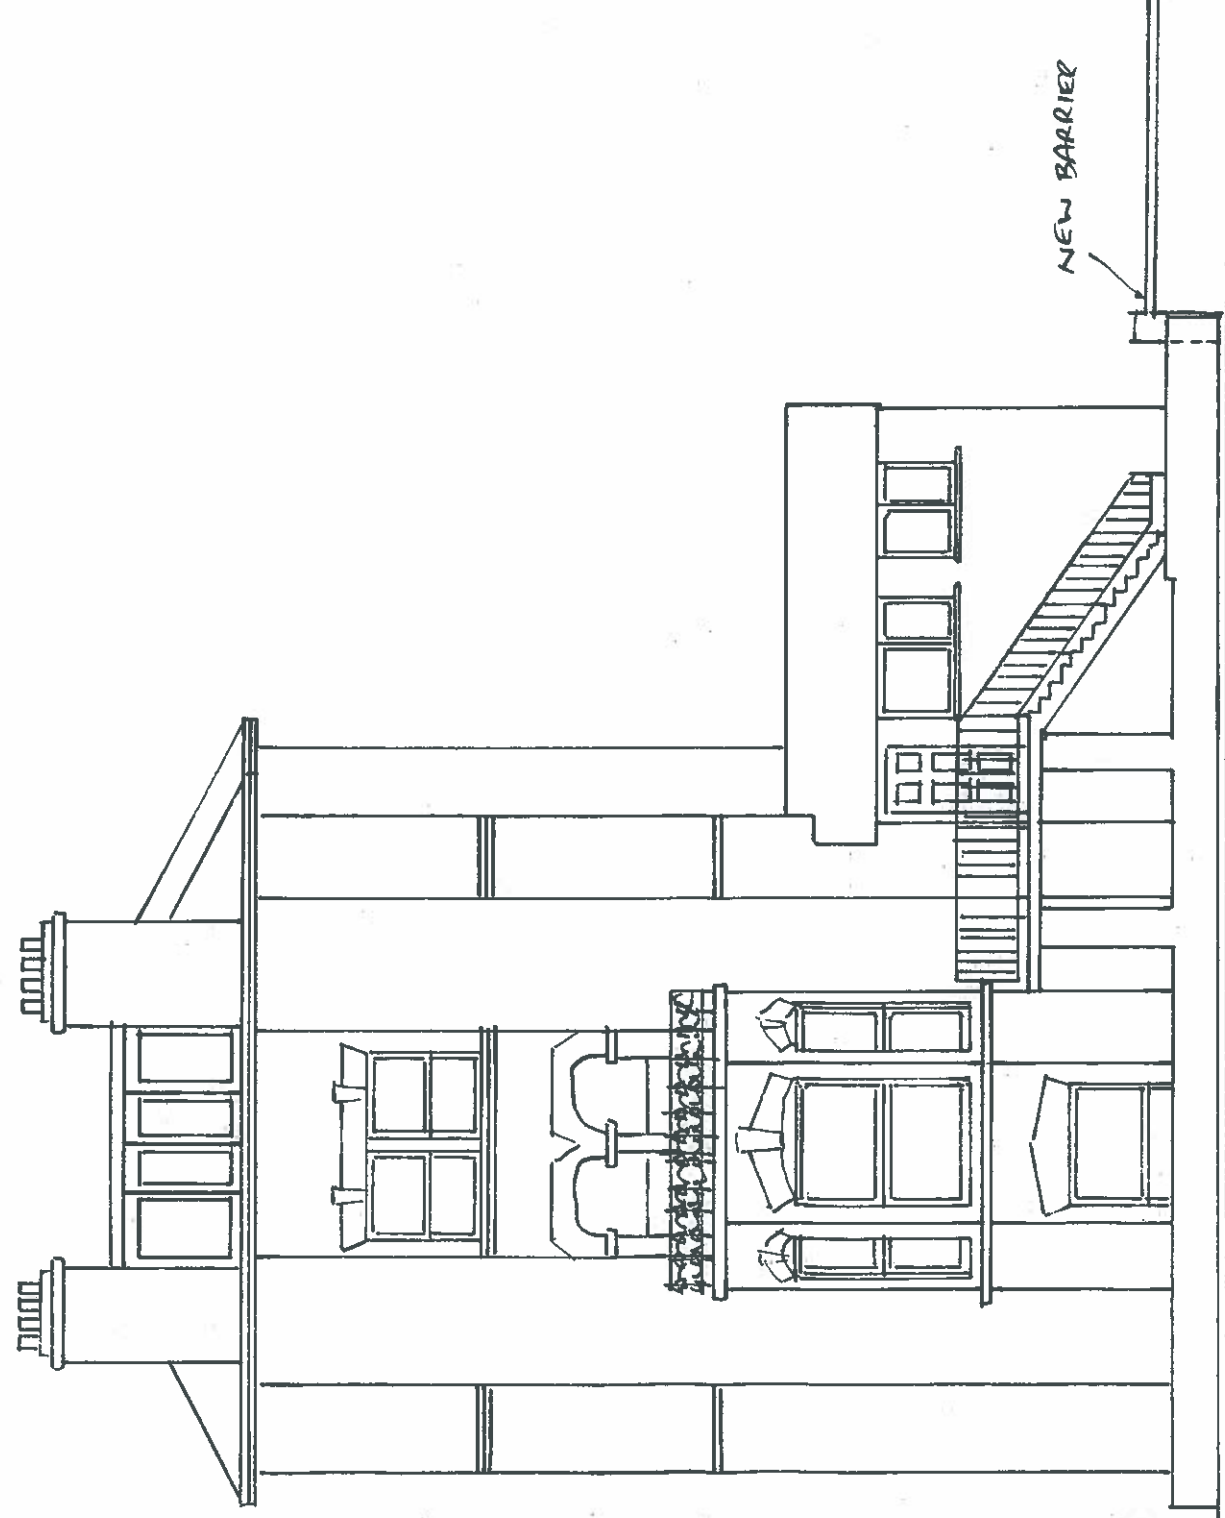

NOTES

- EXISTING ELEVATIONS TO REMAIN UNALTERED, INCLUDING BOUNDARY WALL & CROSSOVER
- NEW BAYT 980 BARRIER WITH 4.2M ARM TO BE LOCATED BEHIND BOUNDARY WALL
- BAYT 980 CONTROL BOX HT. 1090MM W 350 x 305MM COLOUR RED.
- BARRIER ARM COLOUR RED & WHITE

104 FITZJOHNS AVENUE LONDON NW3 6NT	
PROPOSED PRINCE ARTHUR ROAD ELEVATION	1:100 Q A 3

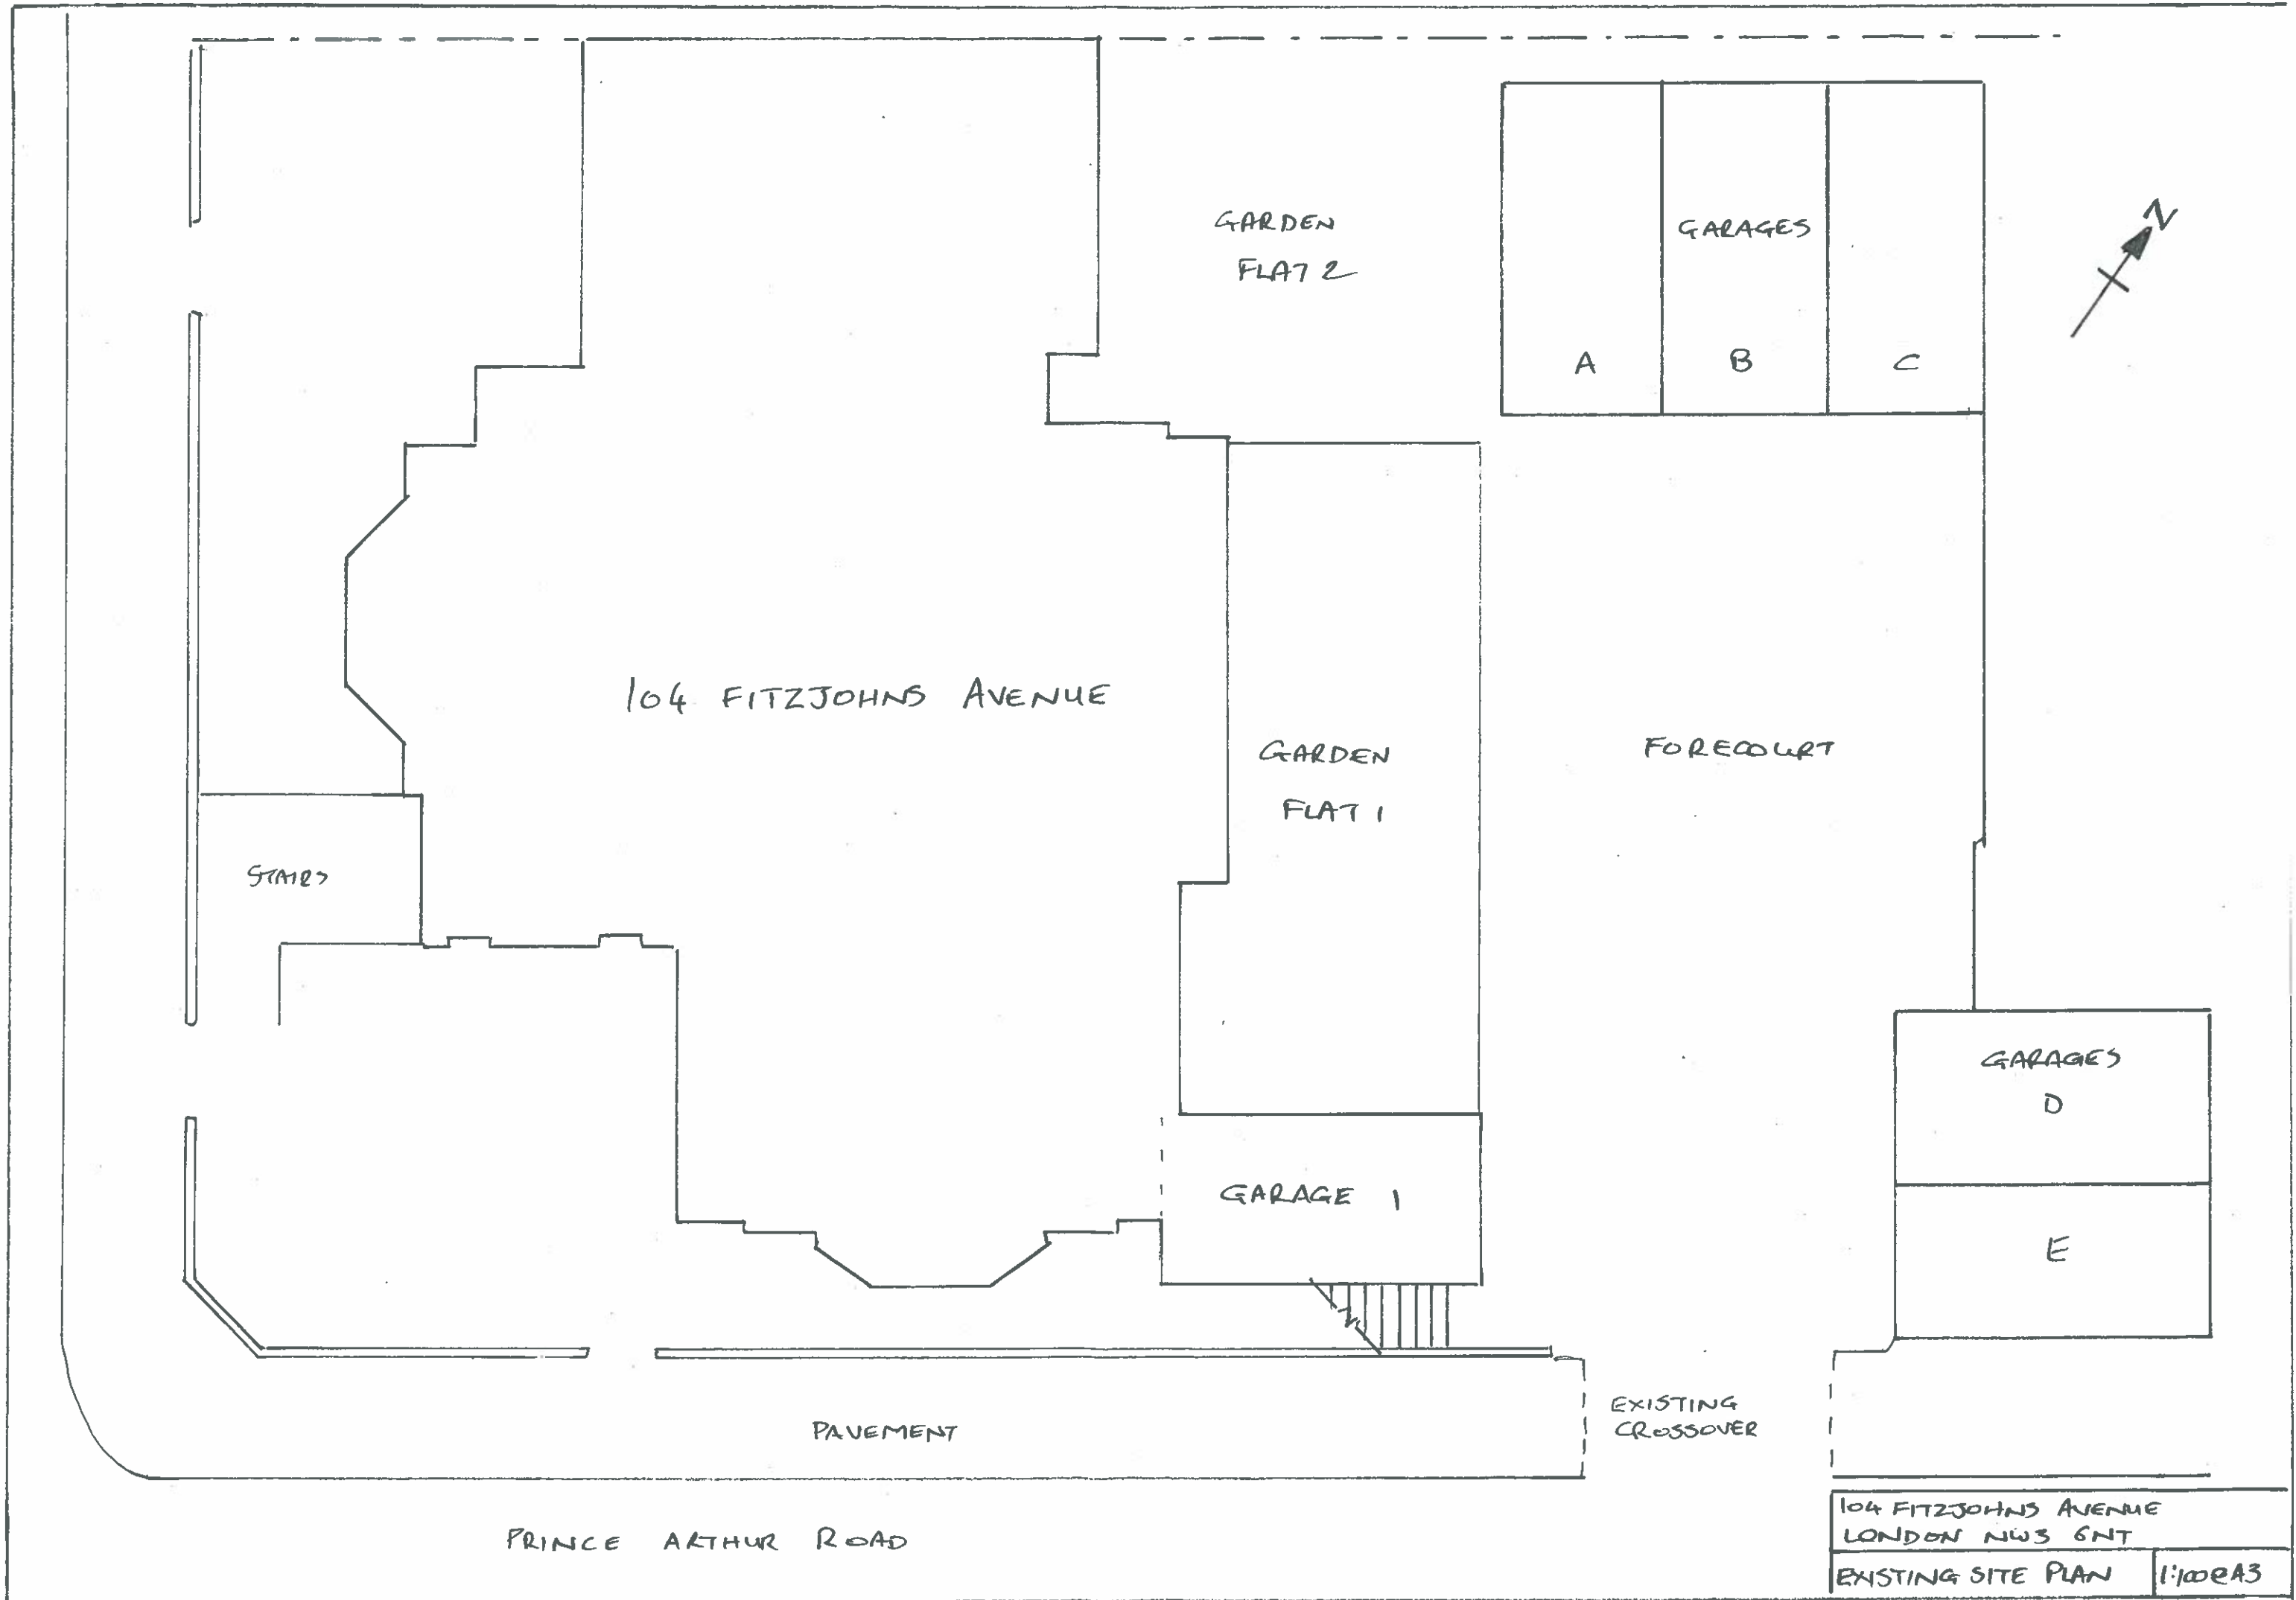

GARDEN
FLAT 2

GARAGES

A

B

C

104 FITZJOHNS AVENUE

GARDEN
FLAT 1

FORECOURT

STAIRS

GARAGES
D

E

GARAGE 1


EXISTING
CROSSOVER

PAVEMENT

PRINCE ARTHUR ROAD

104 FITZJOHNS AVENUE
LONDON NW3 6NT

EXISTING SITE PLAN 1:100 RA3

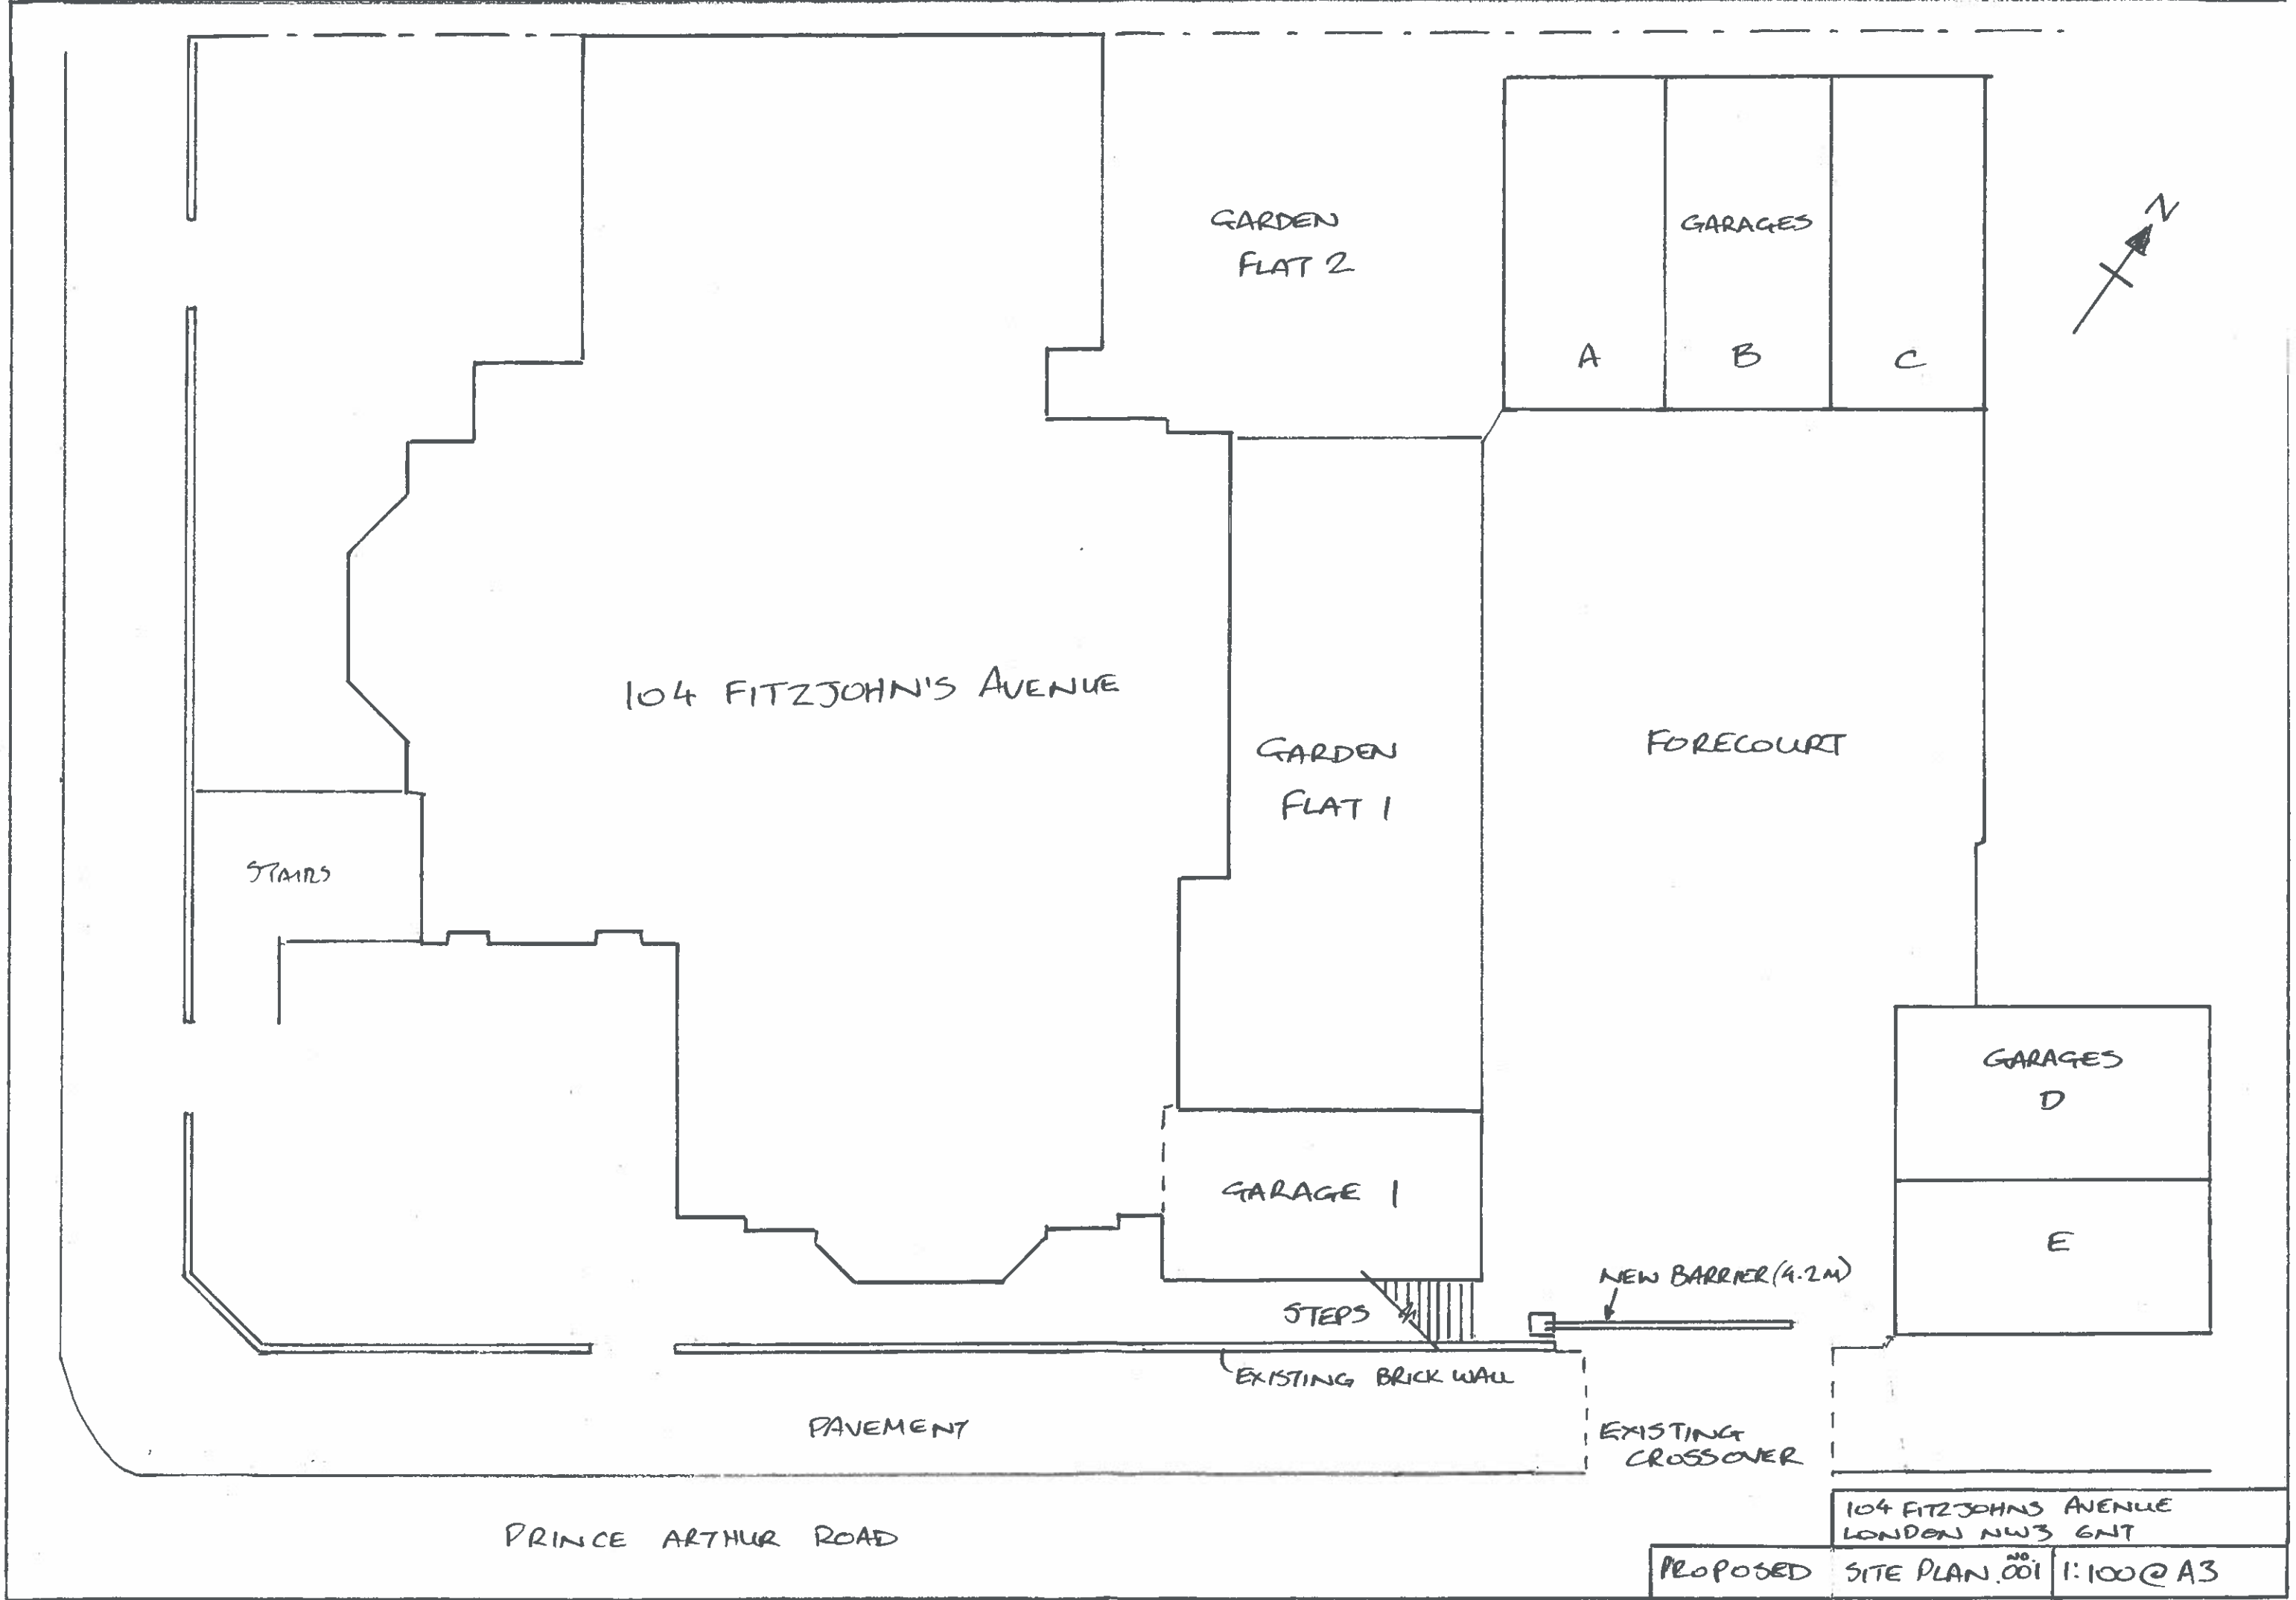

PRINCE ARTHUR ROAD

104 FITZJOHNS AVENUE
LONDON NW3 6NT

PROPOSED SITE PLAN.001 1:100 @ A3