
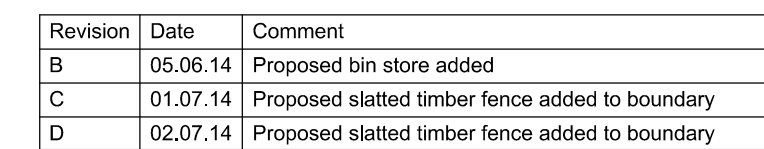


1. No dimensions are to be scaled from this drawing.
2. All errors, omissions or inconsistencies are to be reported to Architect immediately.
3. All dimensions are to be checked on site prior to fabrication & construction.
4. Drawings show design intent only, detail & fabrication design by specialist sub-contractor. Refer to Employer's Requirement documentation

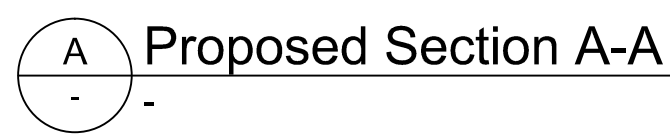

The Banking Hall, 26 Maida Vale, London, W9 1RS
T +44 [0]207 286 9499, F +44 [0]207 286 9599
E post@mmmarchitects.com, www.mmmarchitects.com

address: 27 Tanza Road London, NW3 title: Proposed Section A-A scale: 1:50 @ A1, 1:100 @ A3	job no.:	414
	dwg no.:	PL-301
	revision:	D